



OS map data reproduced by permission of Ordnance Survey on behalf of
 HAMS. © Crown copyright 2015. All rights reserved. Ordnance Survey
 license number 0100040692

SCALE 1:250
 @ A1 SHEET SIZE

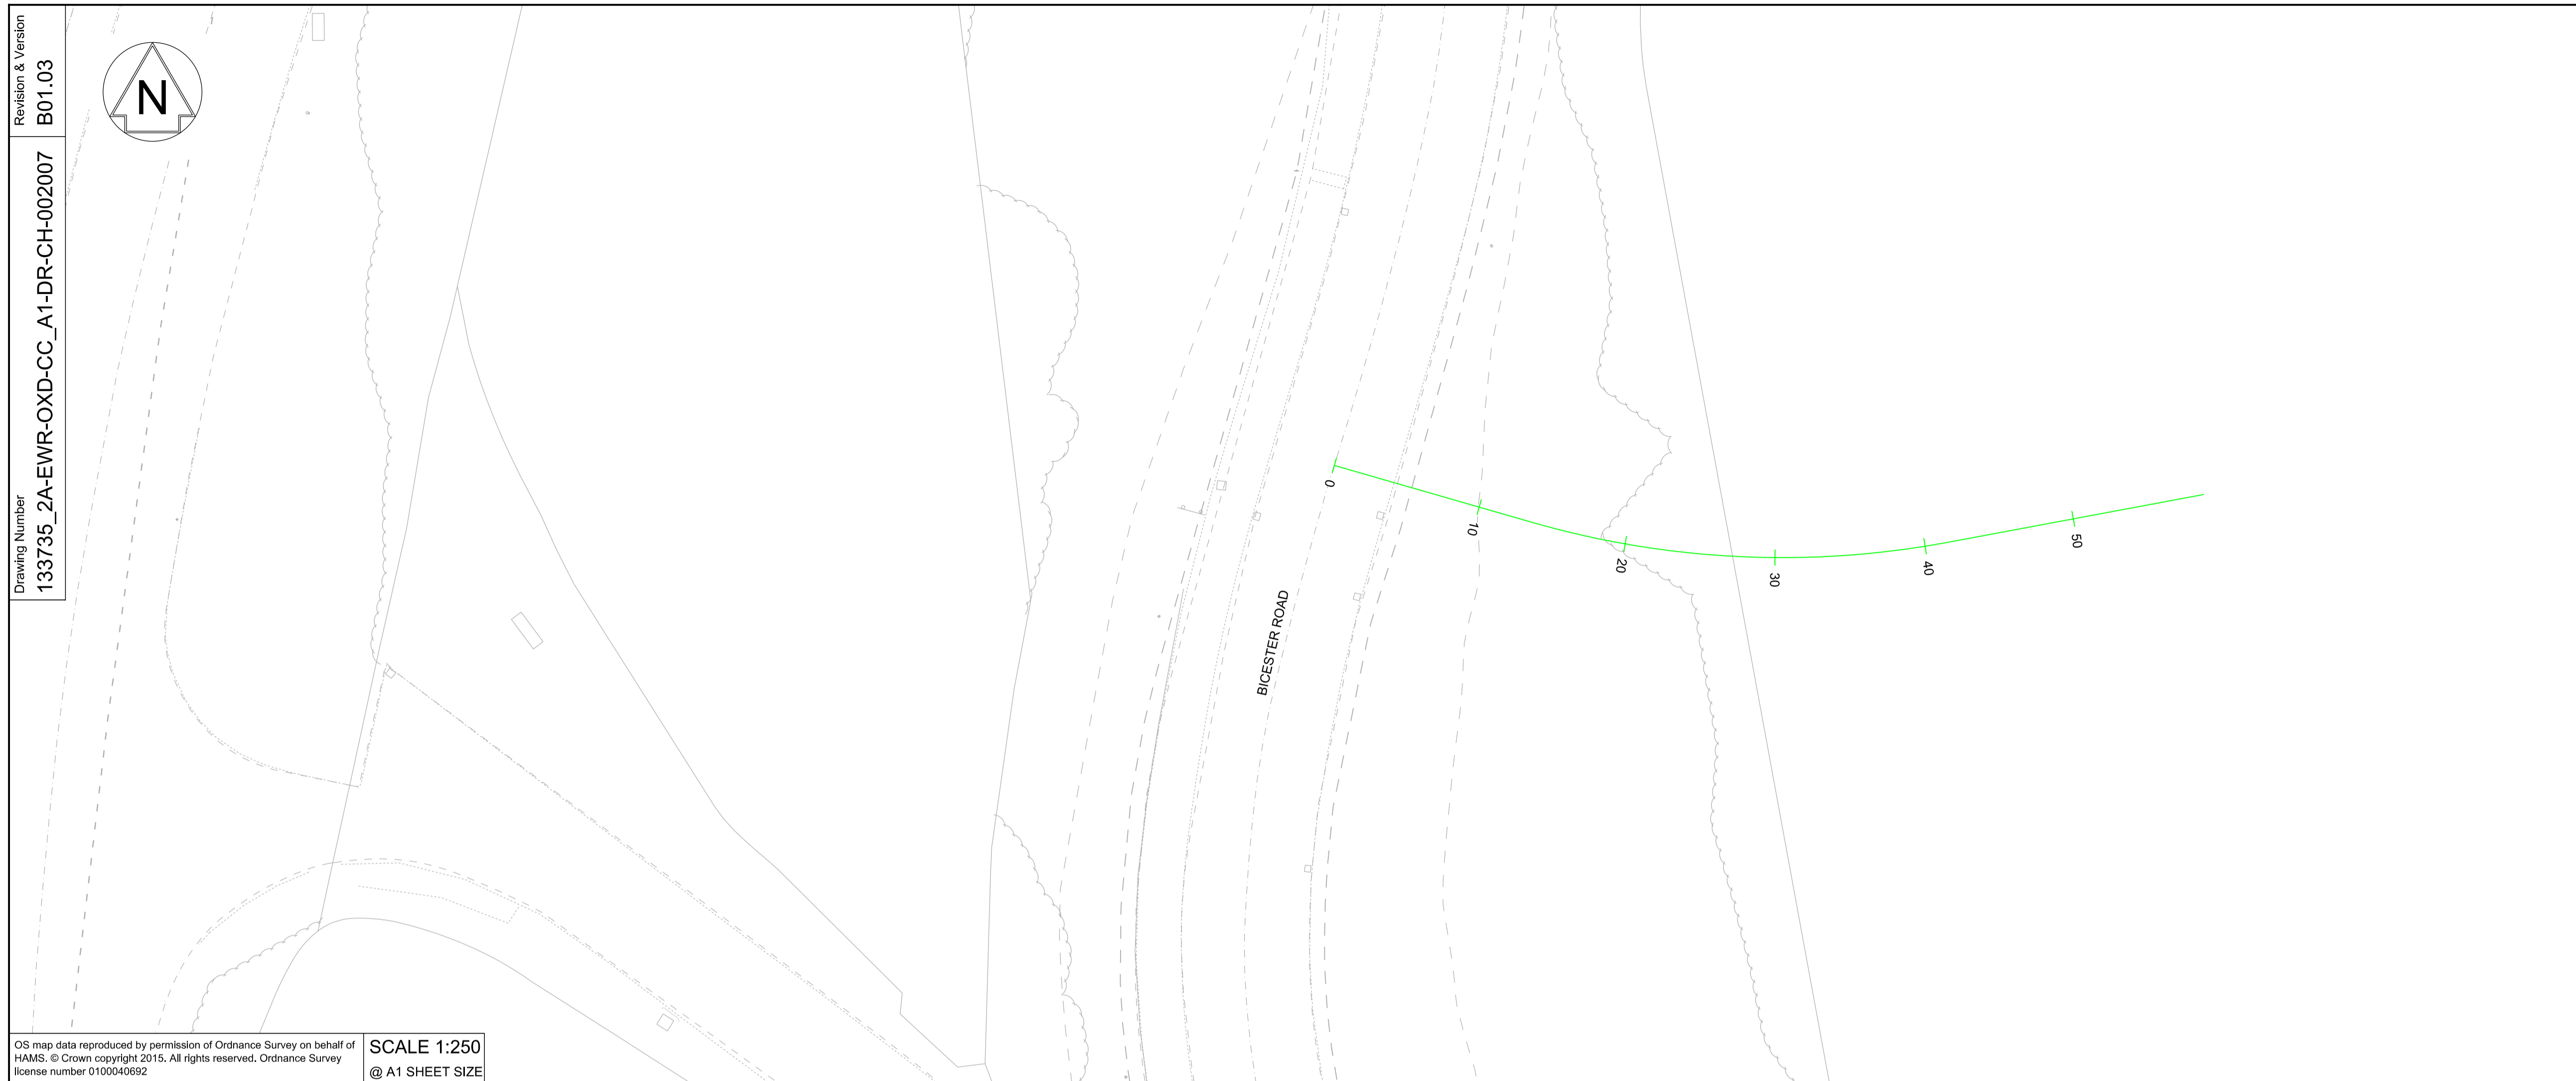

SCALE : AS SHOWN
 @ A1 SHEET SIZE

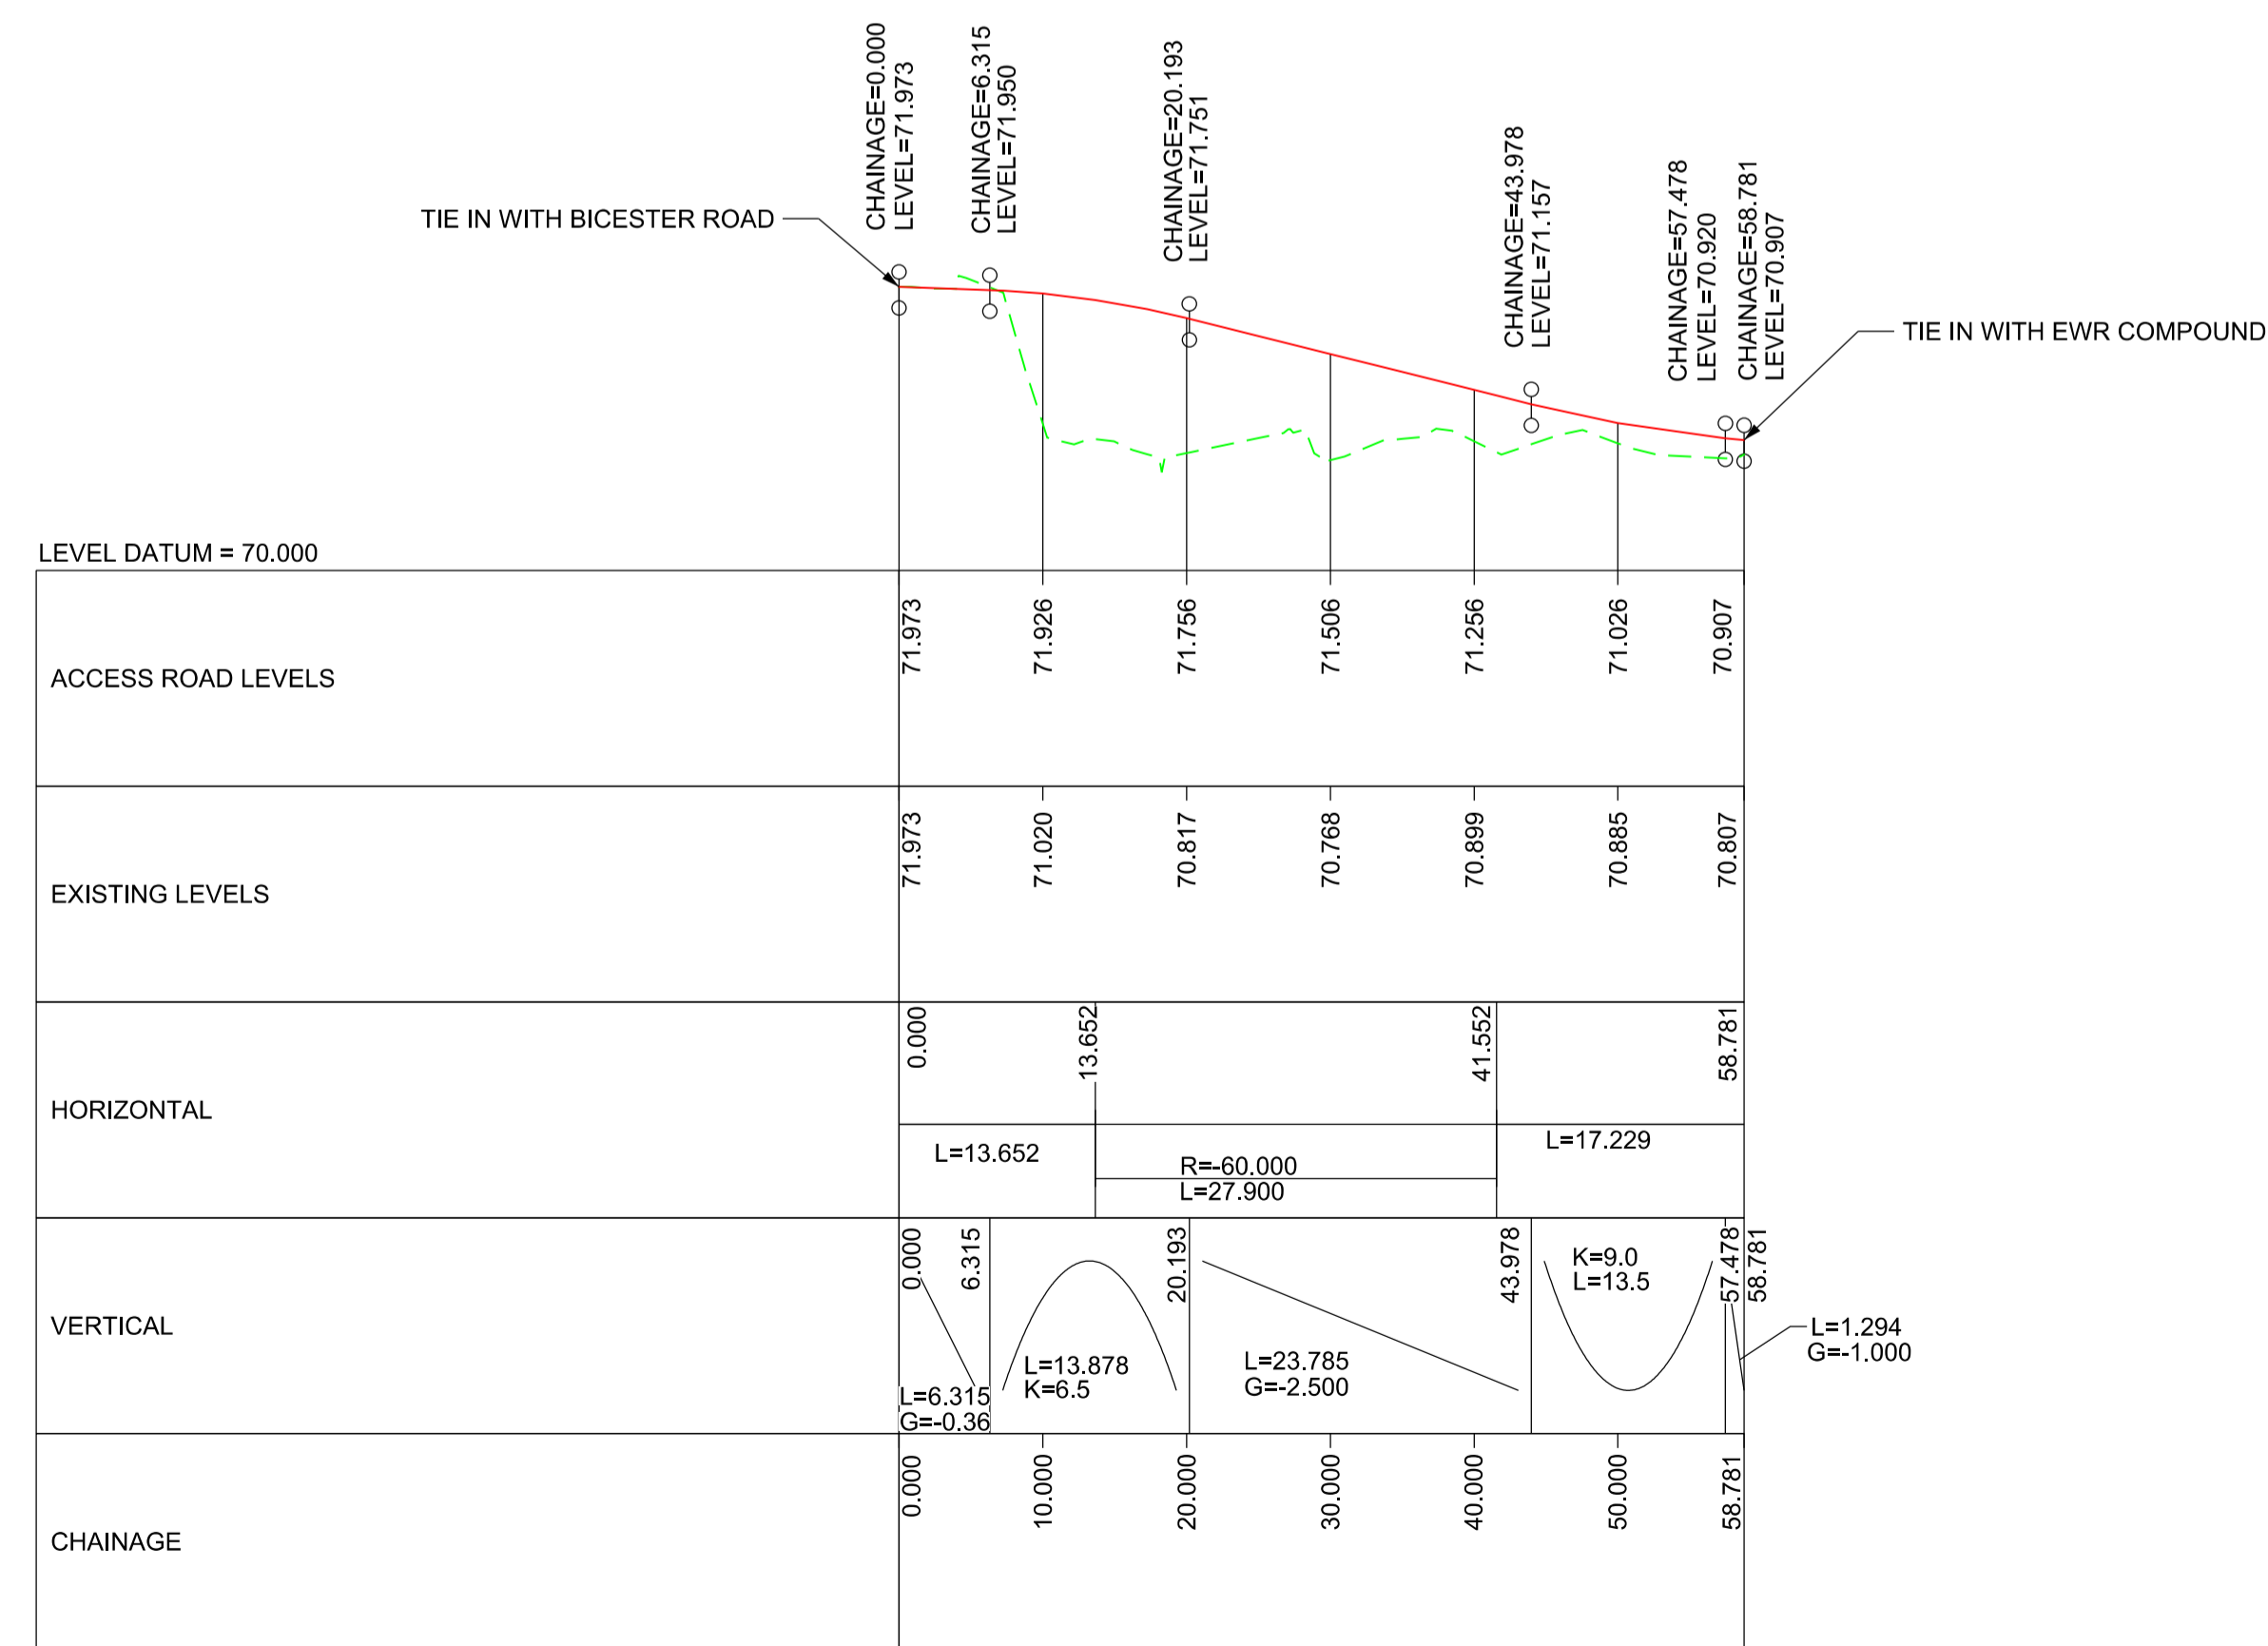

ROAD PROFILE
 SCALE = H - 1:500
 V - 1:50

KEY:

—	NEW ROAD EDGE LEVEL
- - -	EXISTING SURFACE LEVEL

NETWORK RAIL (EAST WEST
 RAIL WESTERN SECTION PHASE 2)

NOTES:

- THIS DRAWING IS NOT TO BE SCALED.
- ALL DIMENSIONS ARE IN METRES (m) UNLESS SHOWN OTHERWISE.
- THIS DRAWING IS TO BE READ IN CONJUNCTION WITH THE HIGHWAY DESIGN PACKAGE OF DRAWINGS AND DOCUMENTS.



Rev	Date	Description of Revisions	Desd	Chkd	Appr	Suitability
B01	18/12/19	FOR INFORMATION	N.T.	G.J.	S.A.	
Status						S2



Project
**East West Rail
 (Western Section)
 Phase 2**

Drawing Title
**ACCESS TO COMPOUND A1
 ROAD PLAN AND PROFILE**

Designed	Nagoth Thomas Ravi Kumar	Signed	N. T. R. Kumar	Date	16/12/19
Drawn	Ravikumar KN	Signed	R. KN	Date	18/12/18
Checked	Gareth Johnston	Signed	G. Johnston	Date	16/12/19
Approved	Stephen Abe	Signed	S. Abe	Date	16/12/19

Scale(s)
 AS SHOWN ELR - Project Chainage (Miles Yards)
 OXD - 108820

Design Package Risk Classification
Normal

Alternative Reference

Drawing Number
 133735_2A-EWR-OXD-CC_A1-DR-CH-002007

Sheet
 1 of 1

Revision
 B01