



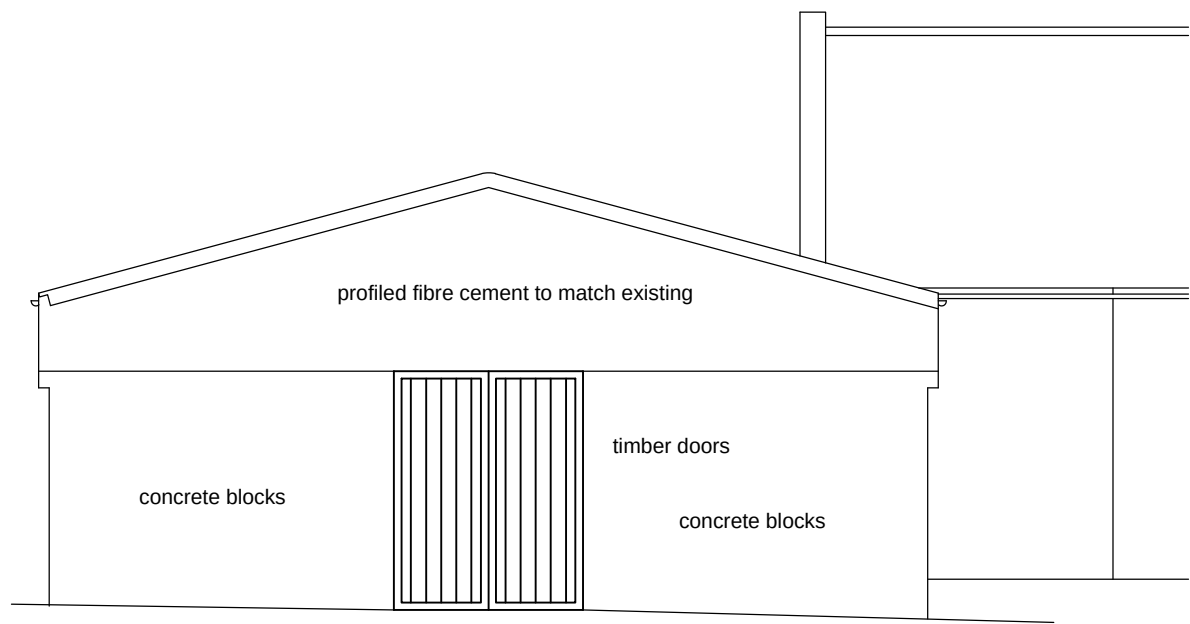


Datum 165.00m

SOUTH ELEVATION

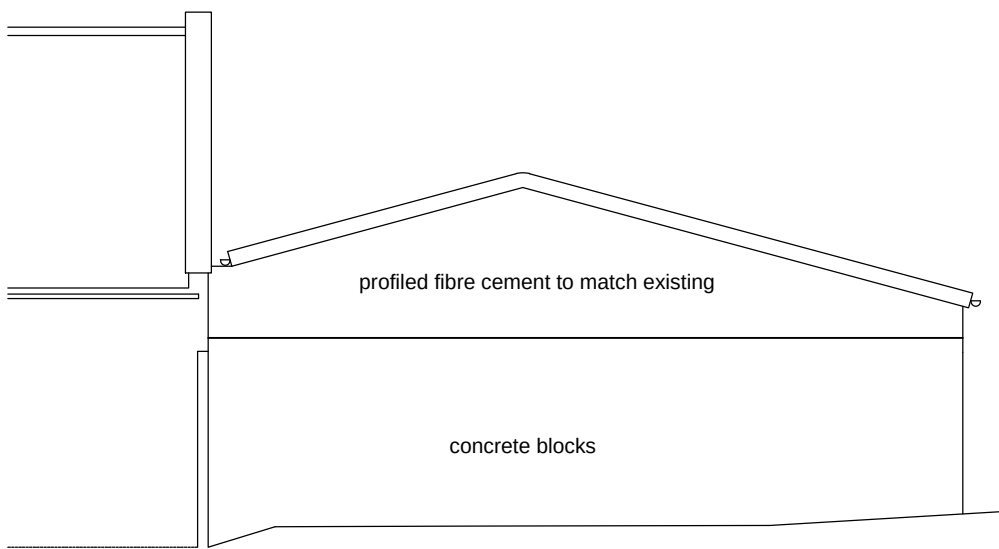


Datum 165.00m

NORTH ELEVATION

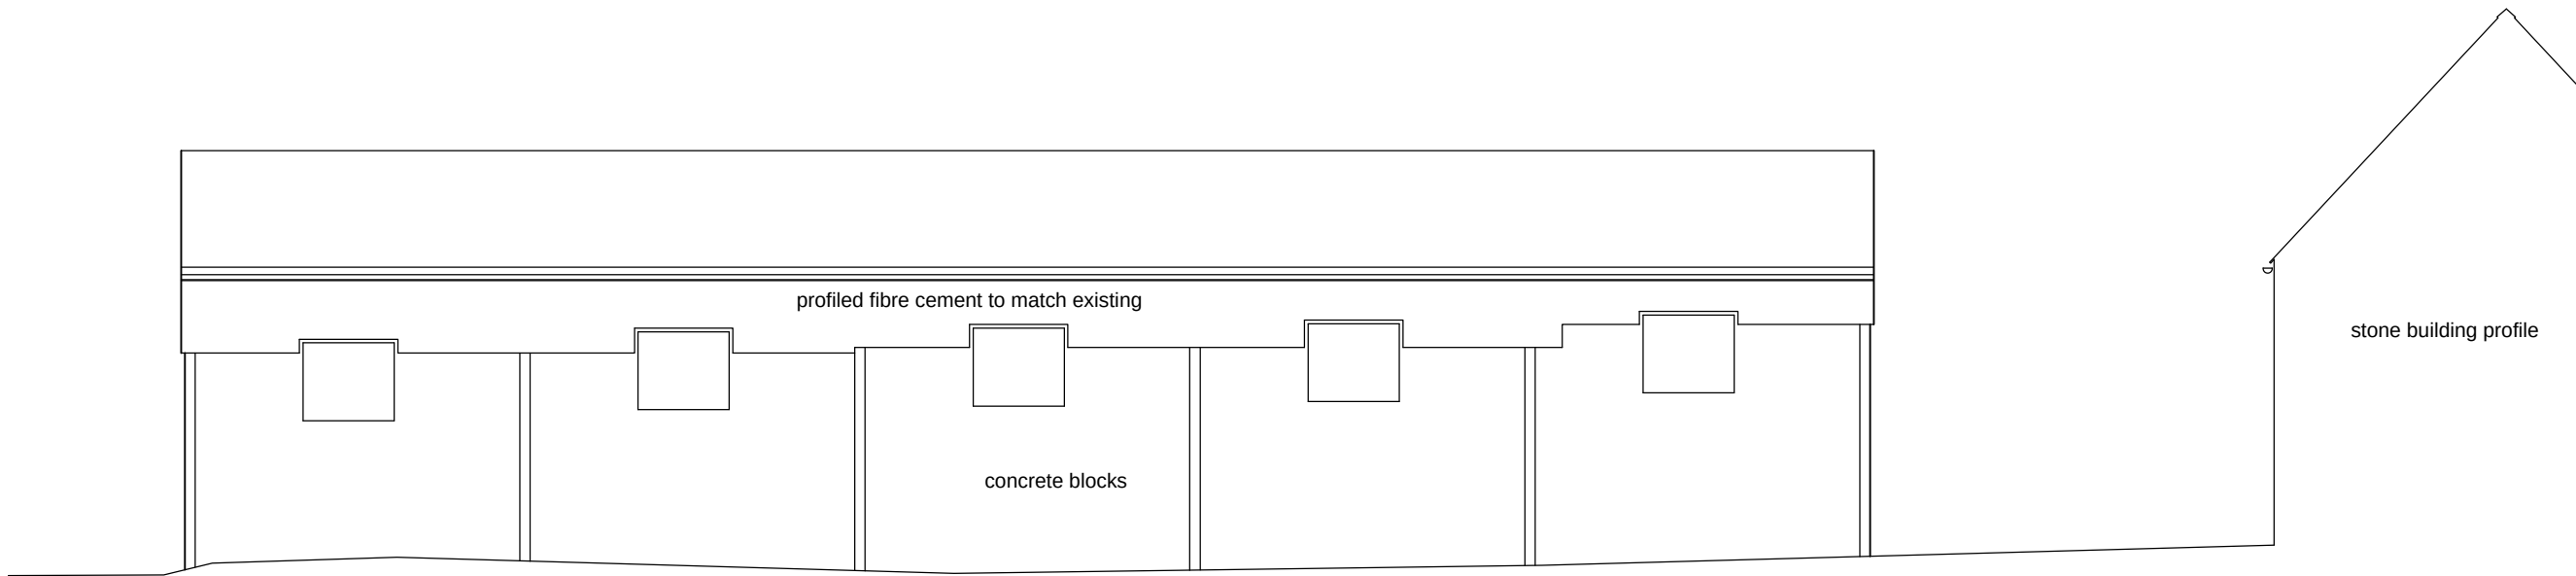


Datum 165.00m

EAST ELEVATION

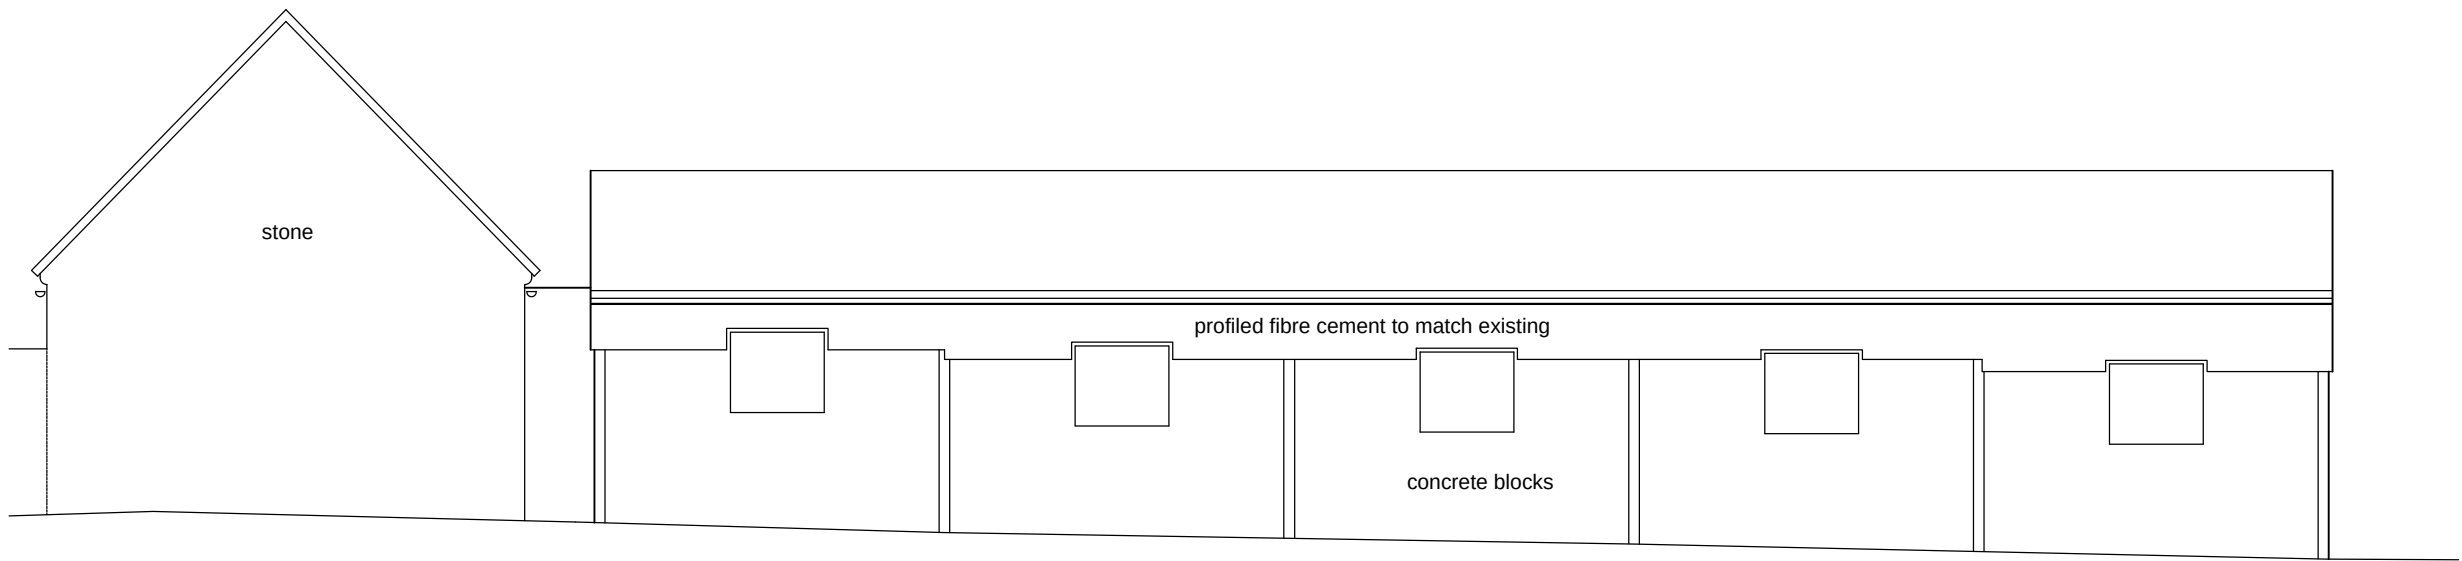


Datum 165.00m

WEST ELEVATION

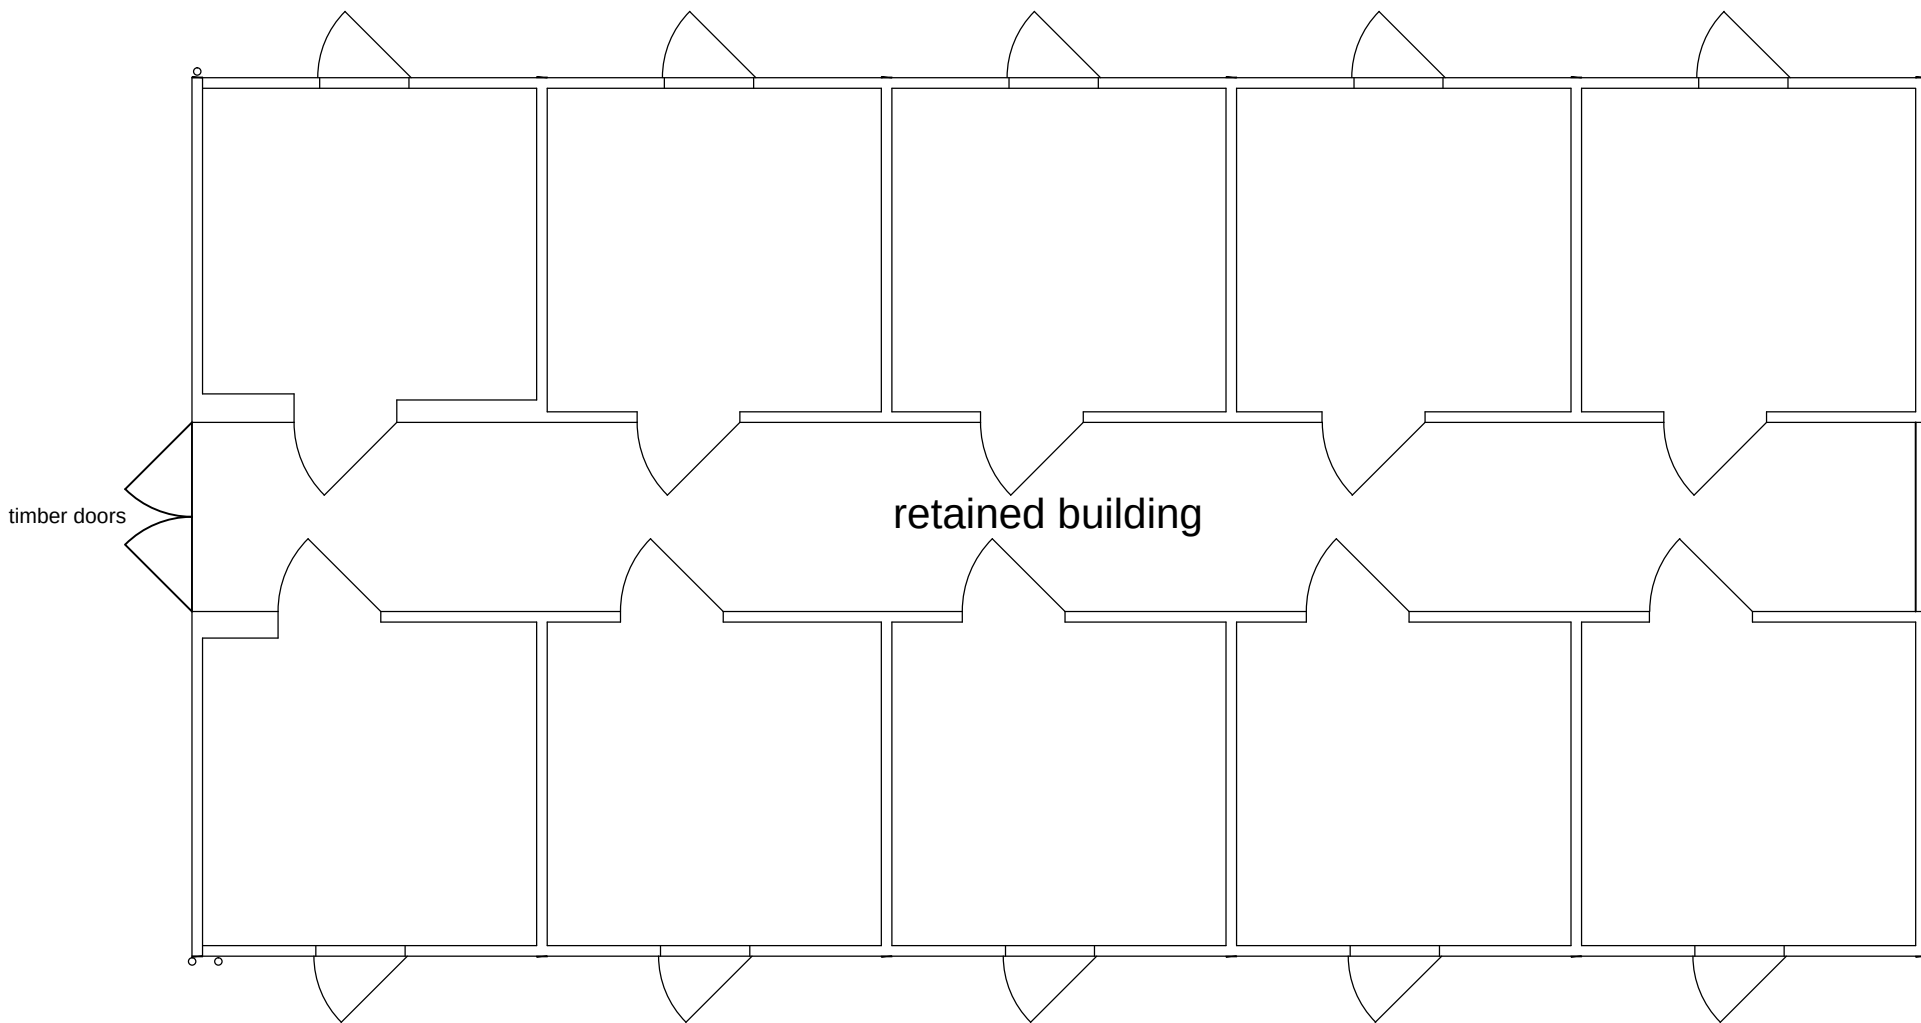

GROUND FLOOR PLAN

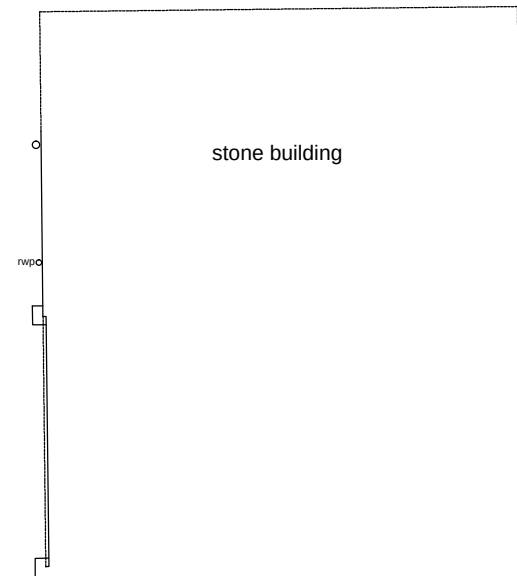

NOTES:

REV	DATE	BY	DESCRIPTION	CHK	APD

DRAWING STATUS	PLANNING
----------------	----------

WELLAN Ltd Wellan House, Aylesmore, Shipston-on-Stour, Warwickshire. CV36 5EJ Tel: 01608 685753 Email: mail@wellan.co.uk Website: www.wellan.co.uk
--

CLIENT	MR G Besterman
--------	----------------

PROJECT	MUDDLE BARN FARM SIBFORD GOWER, OX15 5RY
TITLE	EXISTING STABLE 2 BUILDING PROPOSED ALTERATIONS

SCALE	DATE	DESIGN/DRAWN	CHECKED	APPROVED	SHT
1:100 @ A1	11 NOV 19	TB / TB	MW	MW	A1
JOB No.	18-109				
DRAWING No.	15				REV.