

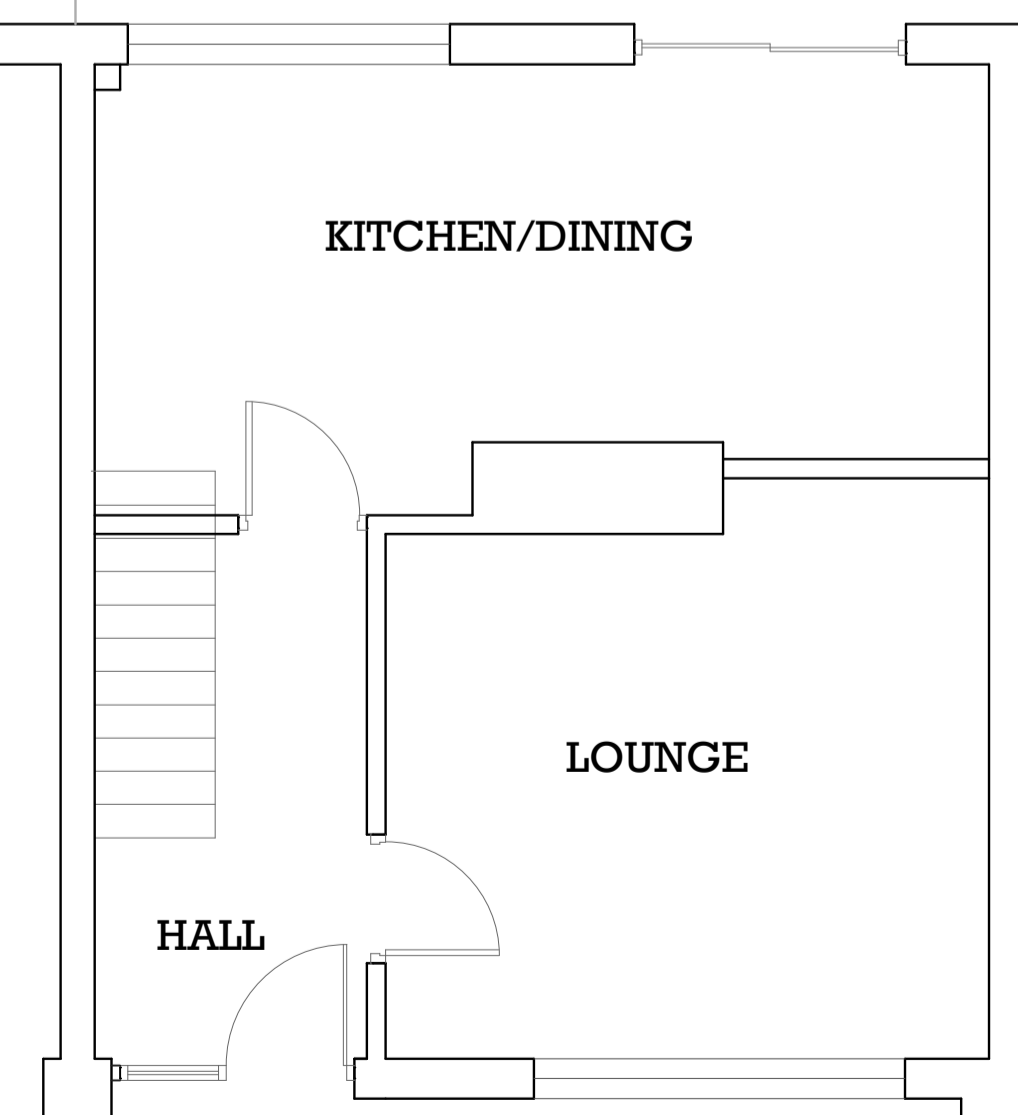
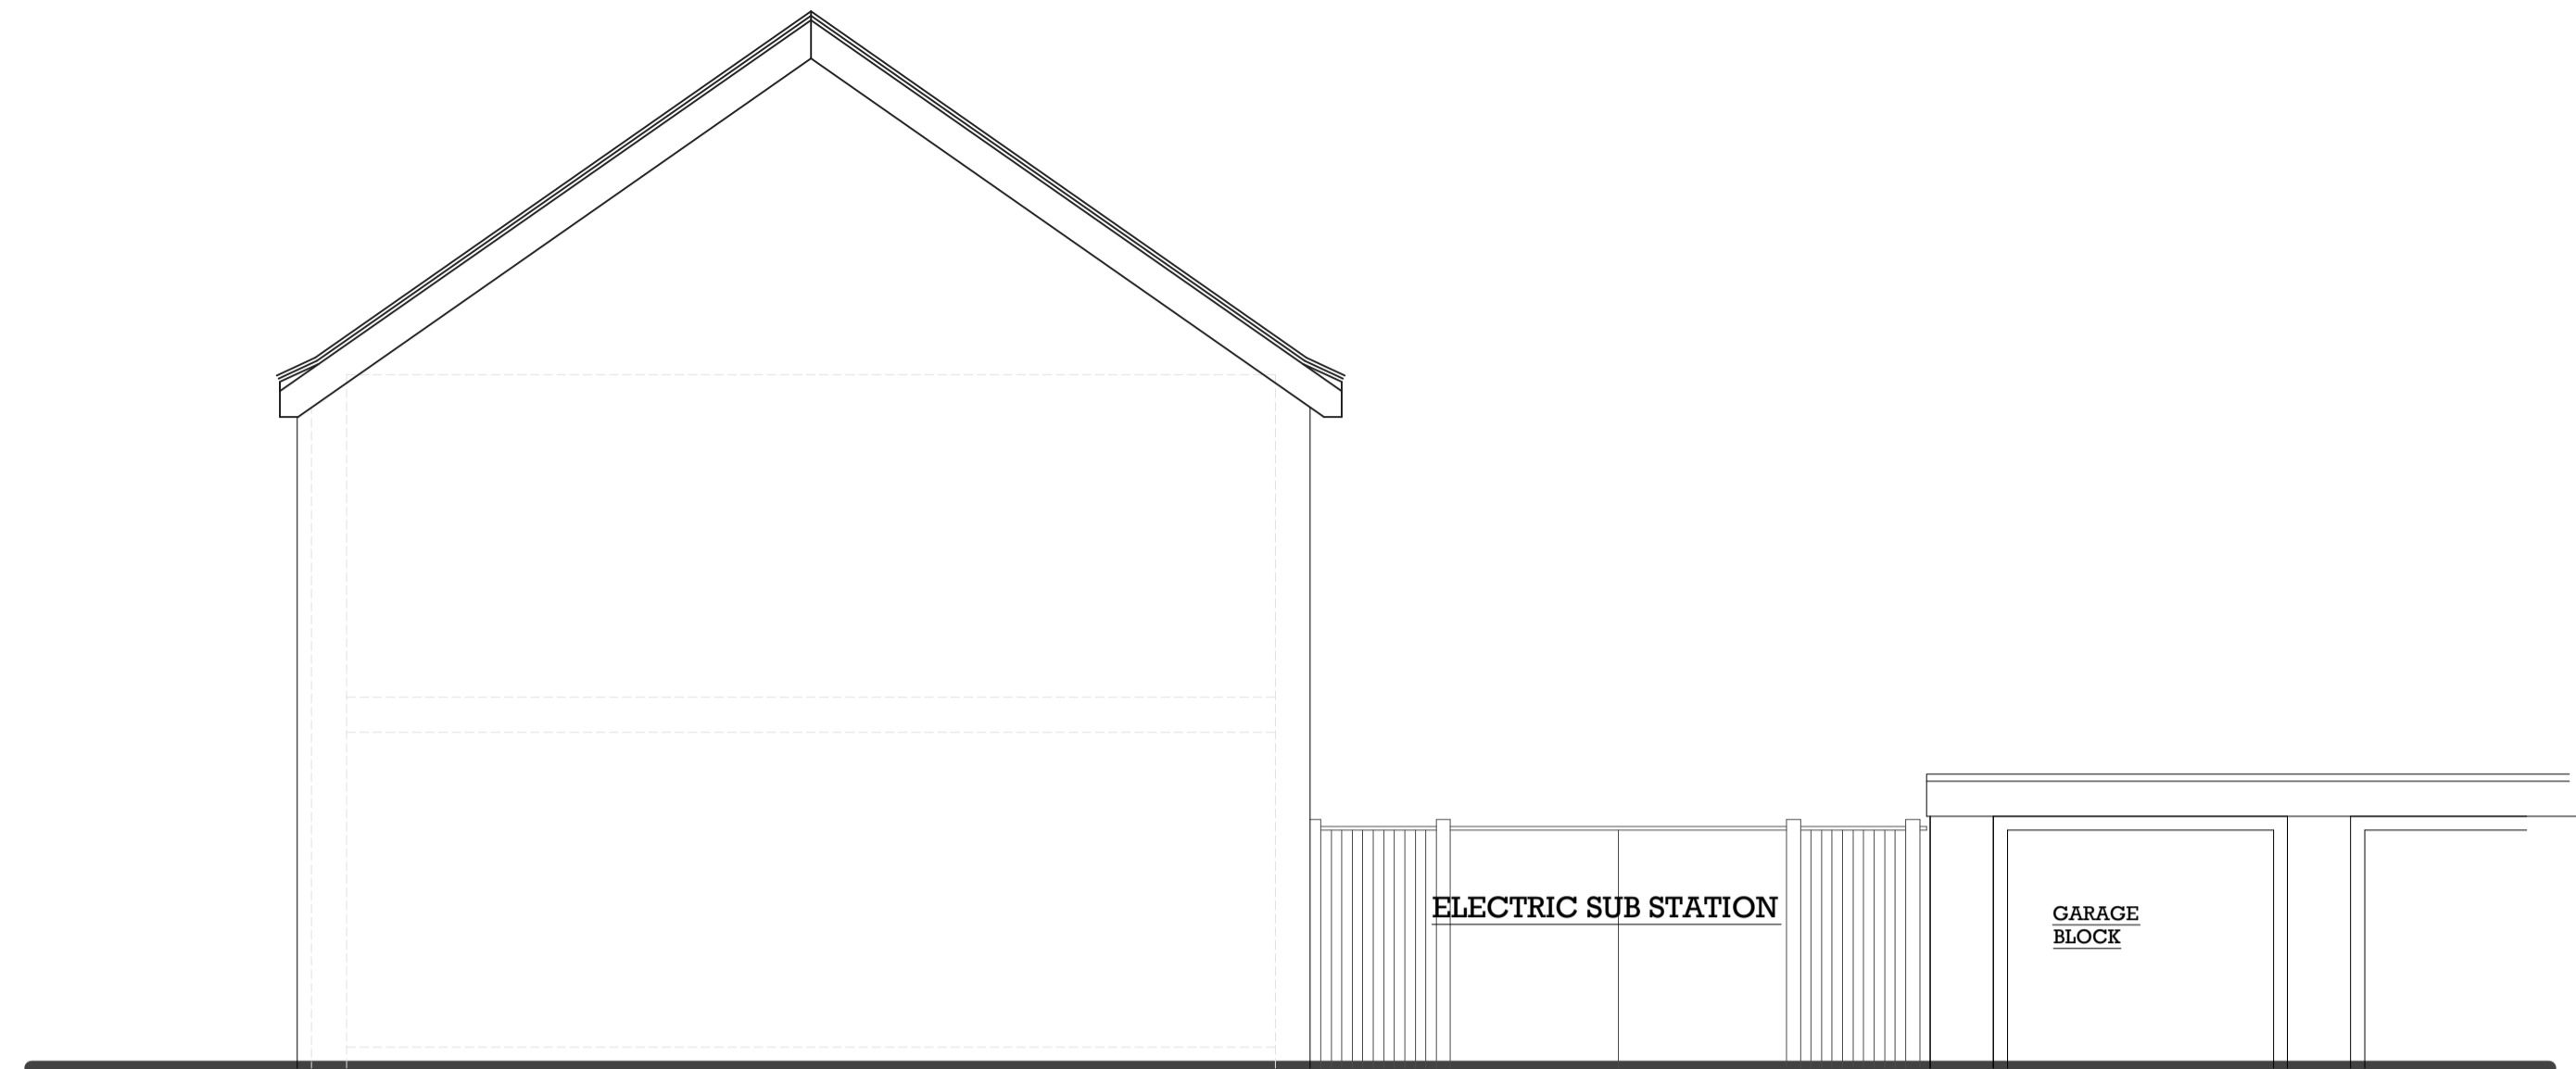



EXISTING FIRST FLOOR 1:50

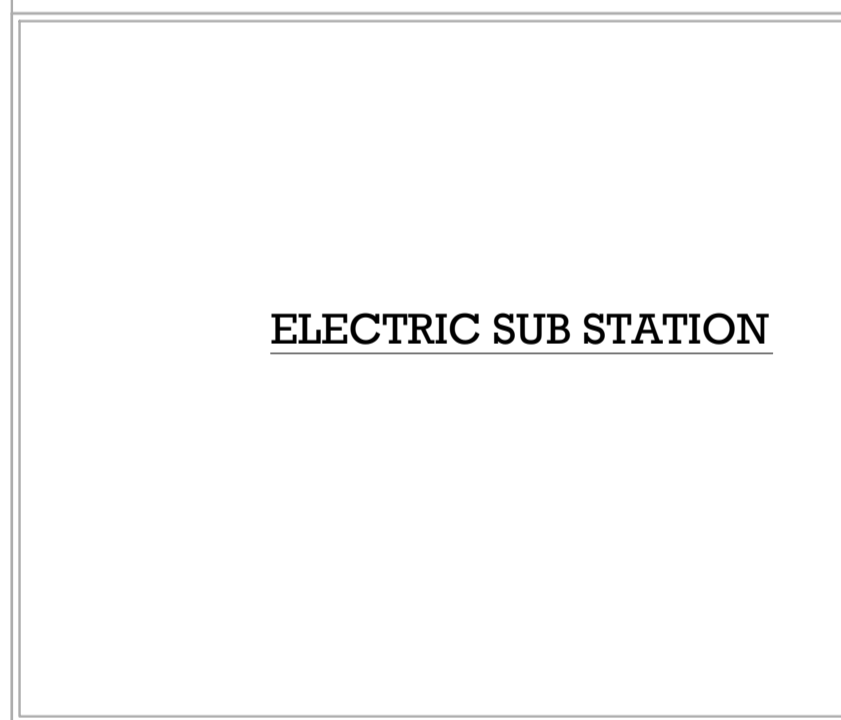

EXISTING GROUND FLOOR 1:50

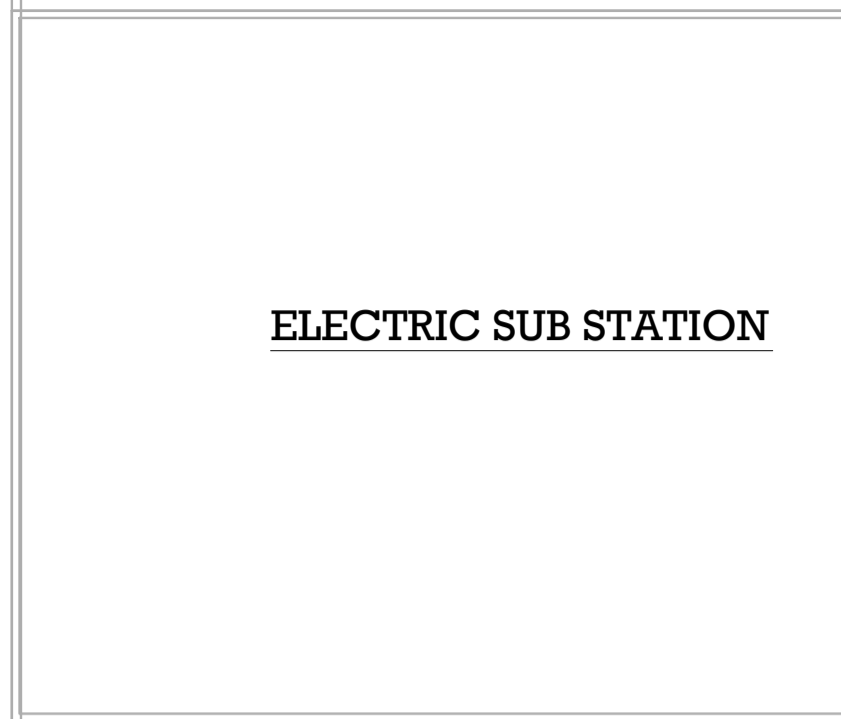

EXISTING SIDE ELEVATION - 1:50

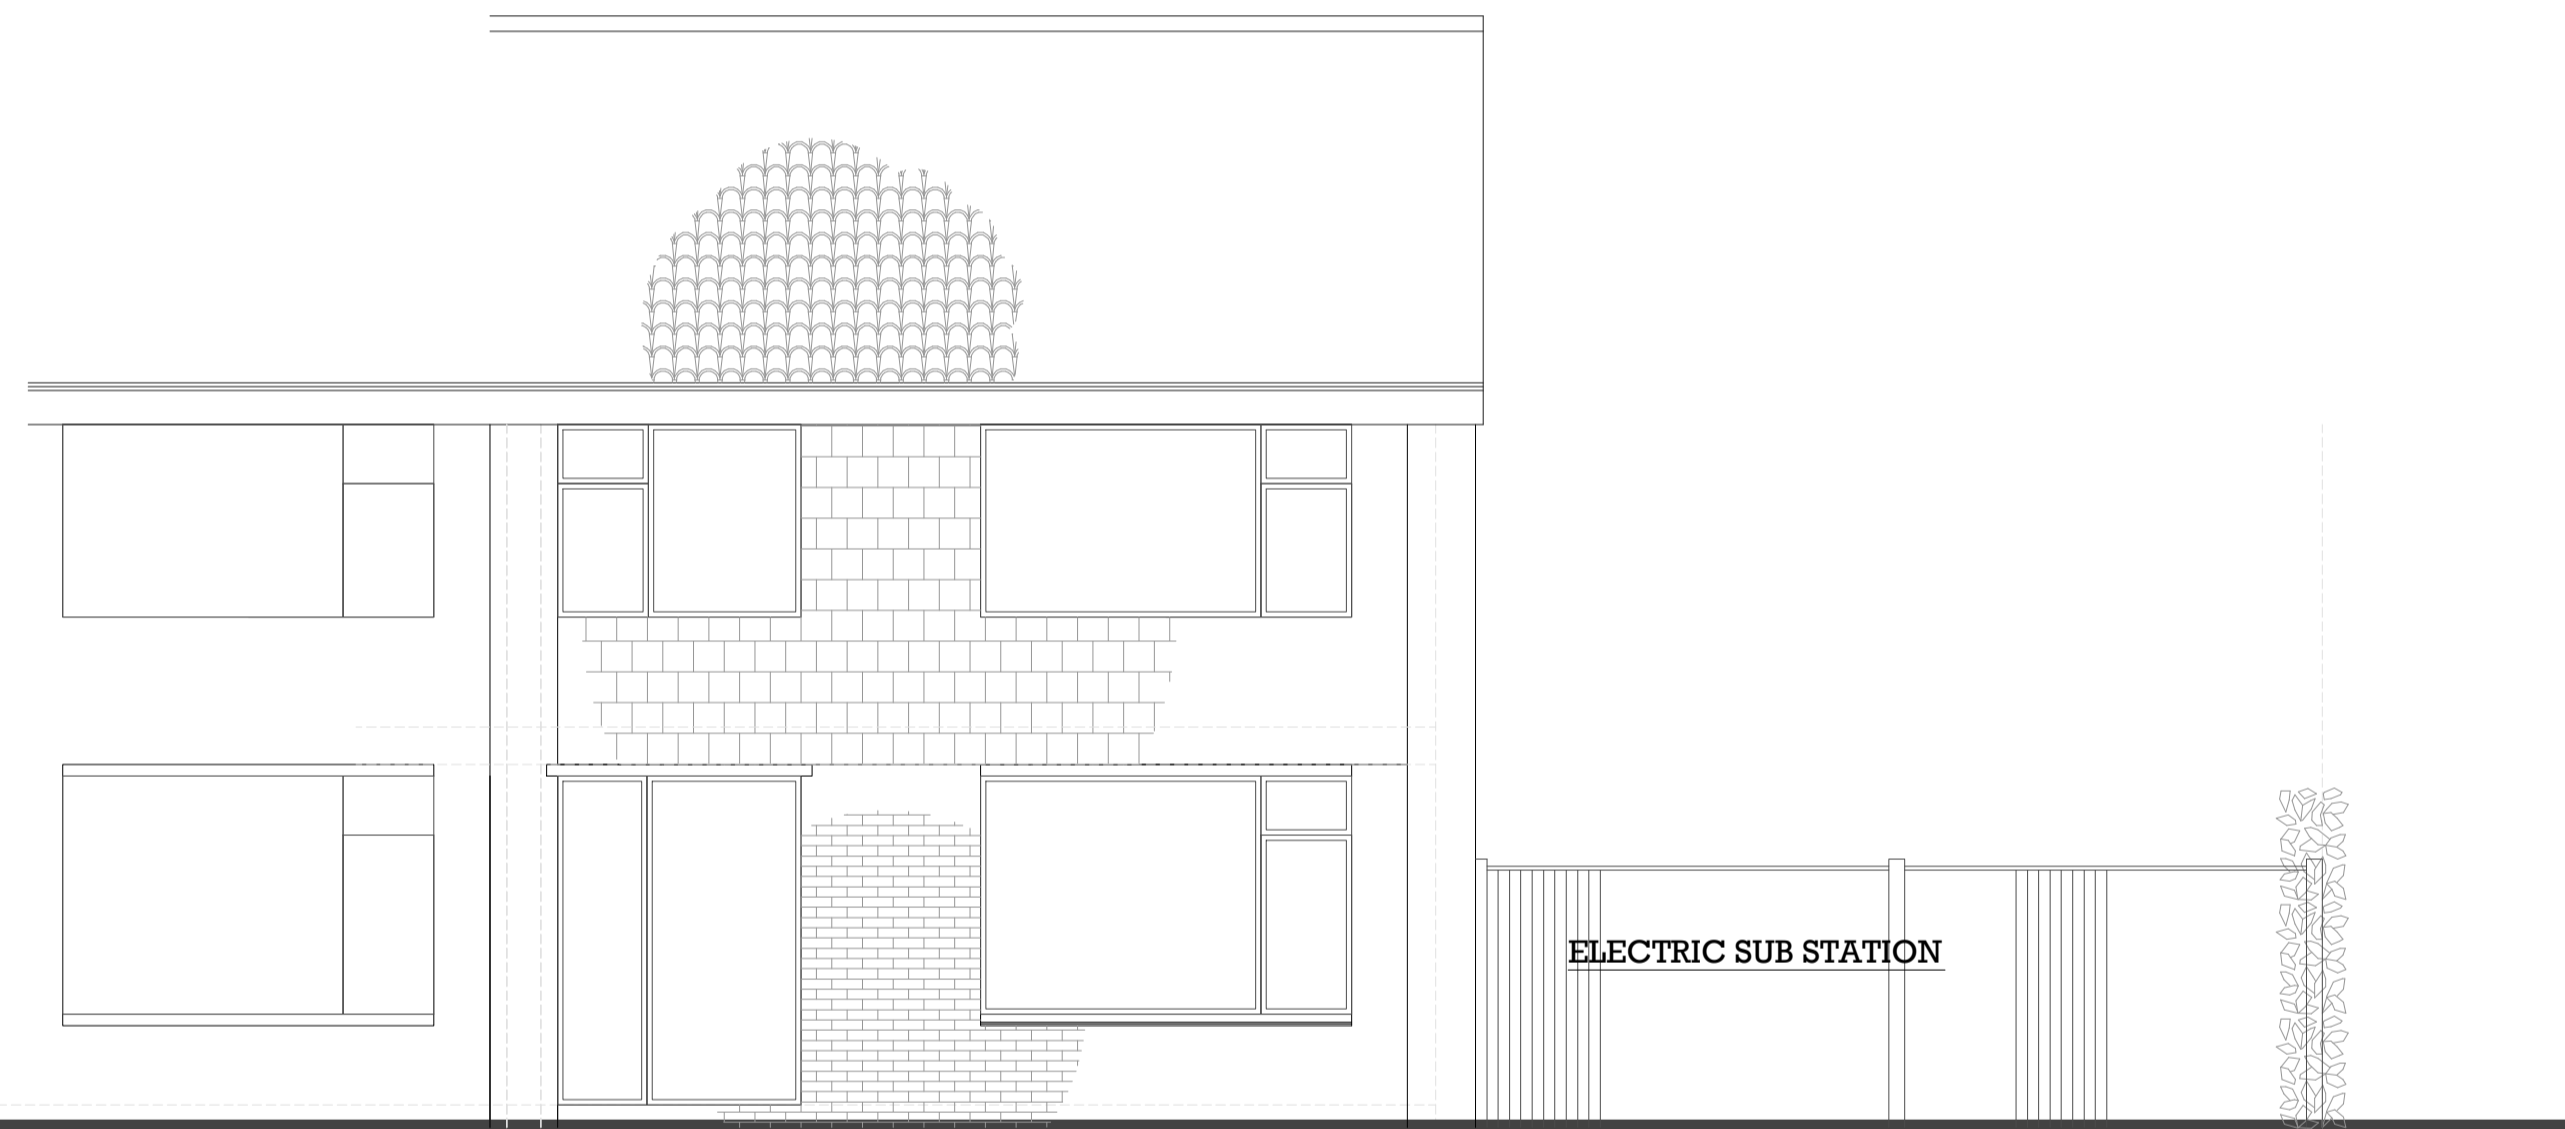

EXISTING FRONT ELEVATION - 1:50



EXISTING REAR ELEVATION - 1:50

**20 ASHBY ROAD,
BICESTER,
OXON.
OX26 4LA**

**EXISTING PLANS & ELEVATIONS
Scale - 1:50 (1:100 @ A3)
Drawing No.1**

SCALE IN METRES



0 1 2 3 4 5