

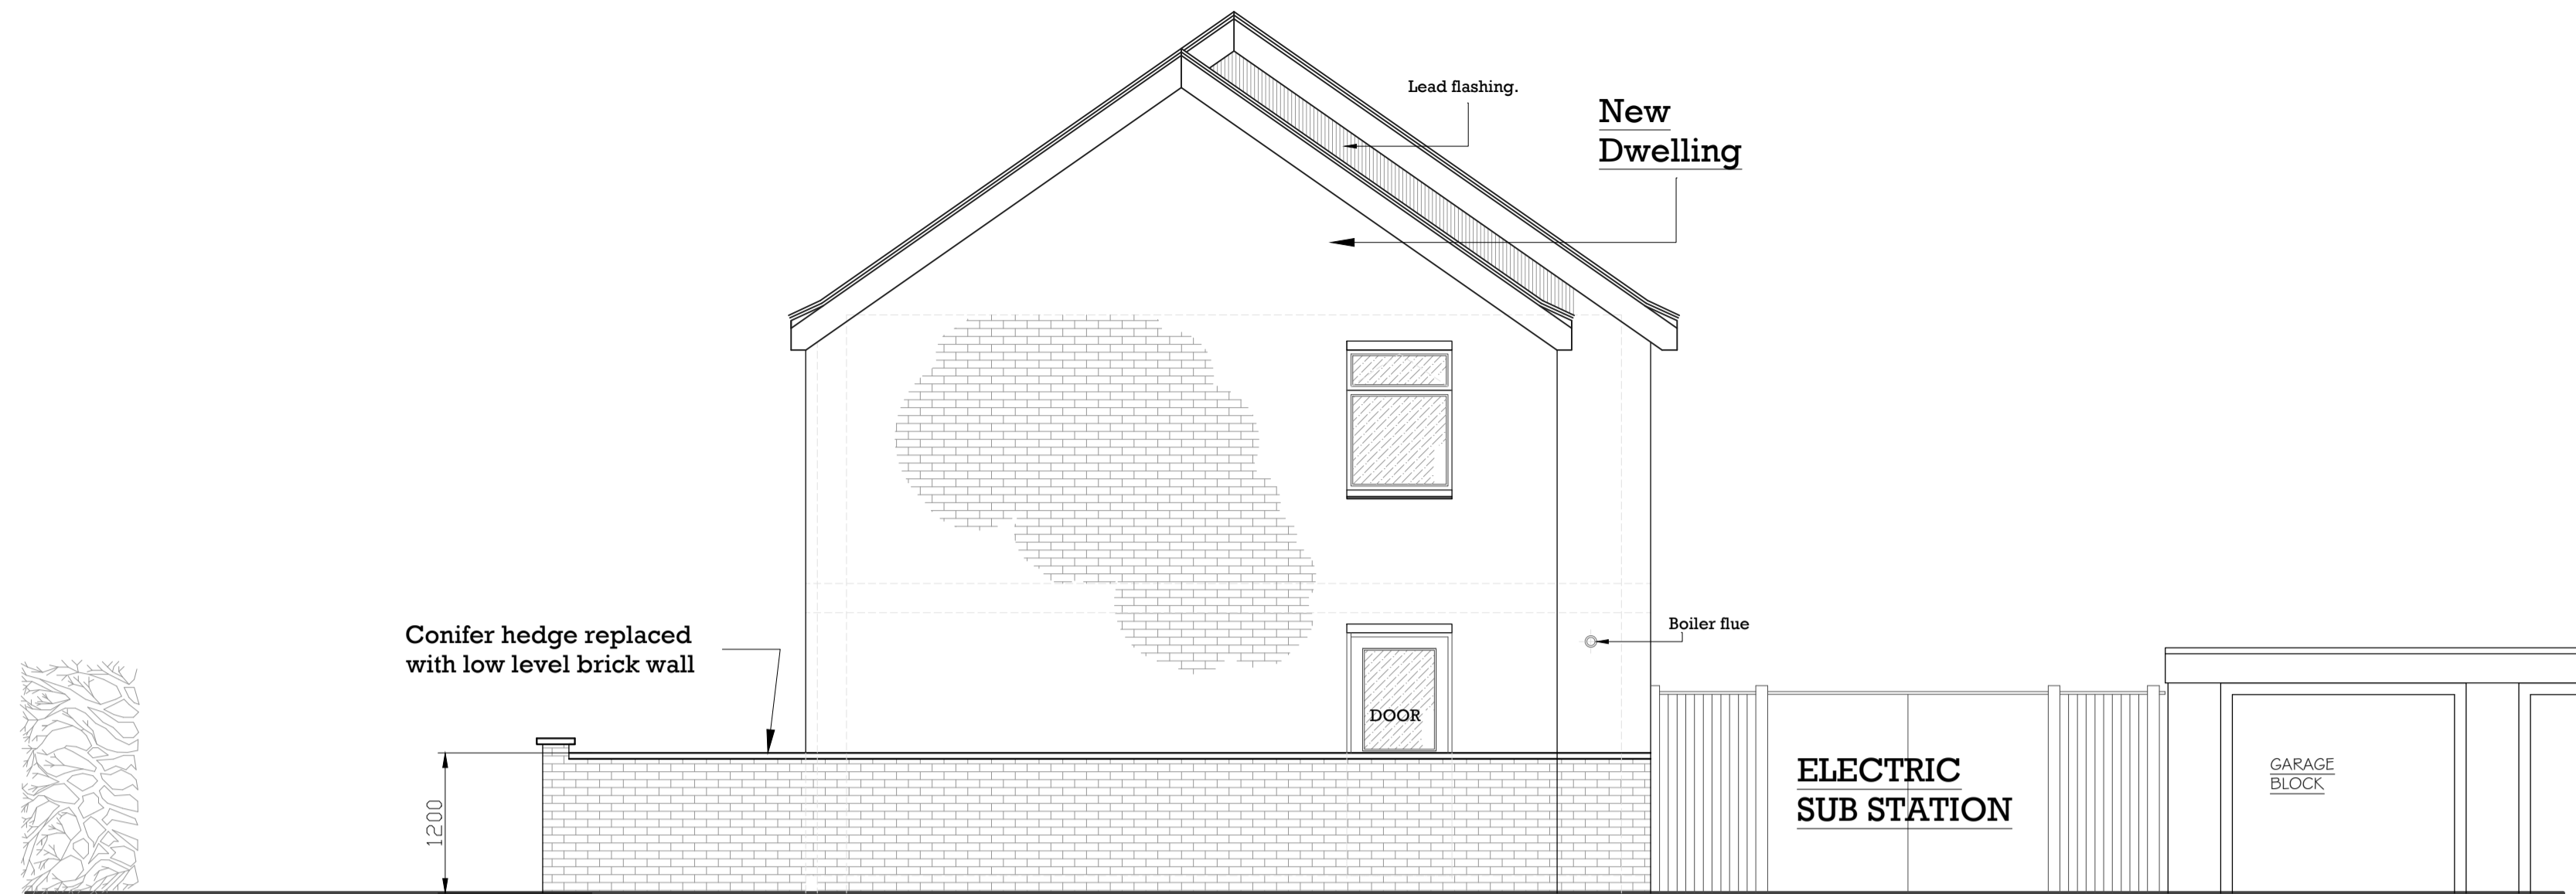


**20 ASHBY ROAD,  
BICESTER,  
OXON.  
OX26 4LA**

**EXTERNAL WORKS**  
Scale - 1:50, 1:100 & 1:1250  
(1:50 becomes 1:100 @ A3)  
Drawing No.5

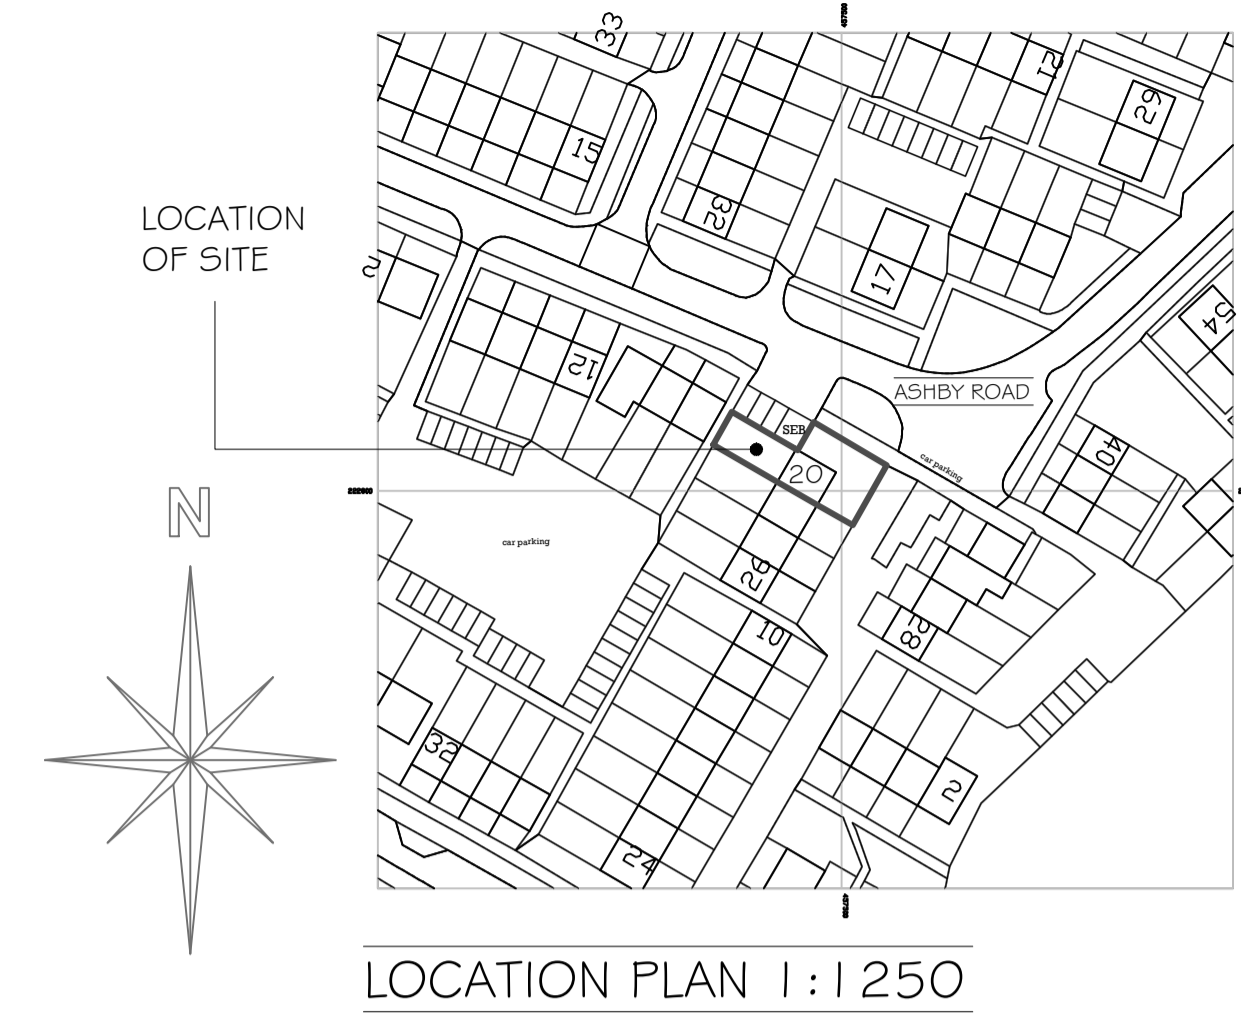

**PROPOSED SIDE ELEVATION - 1:50**

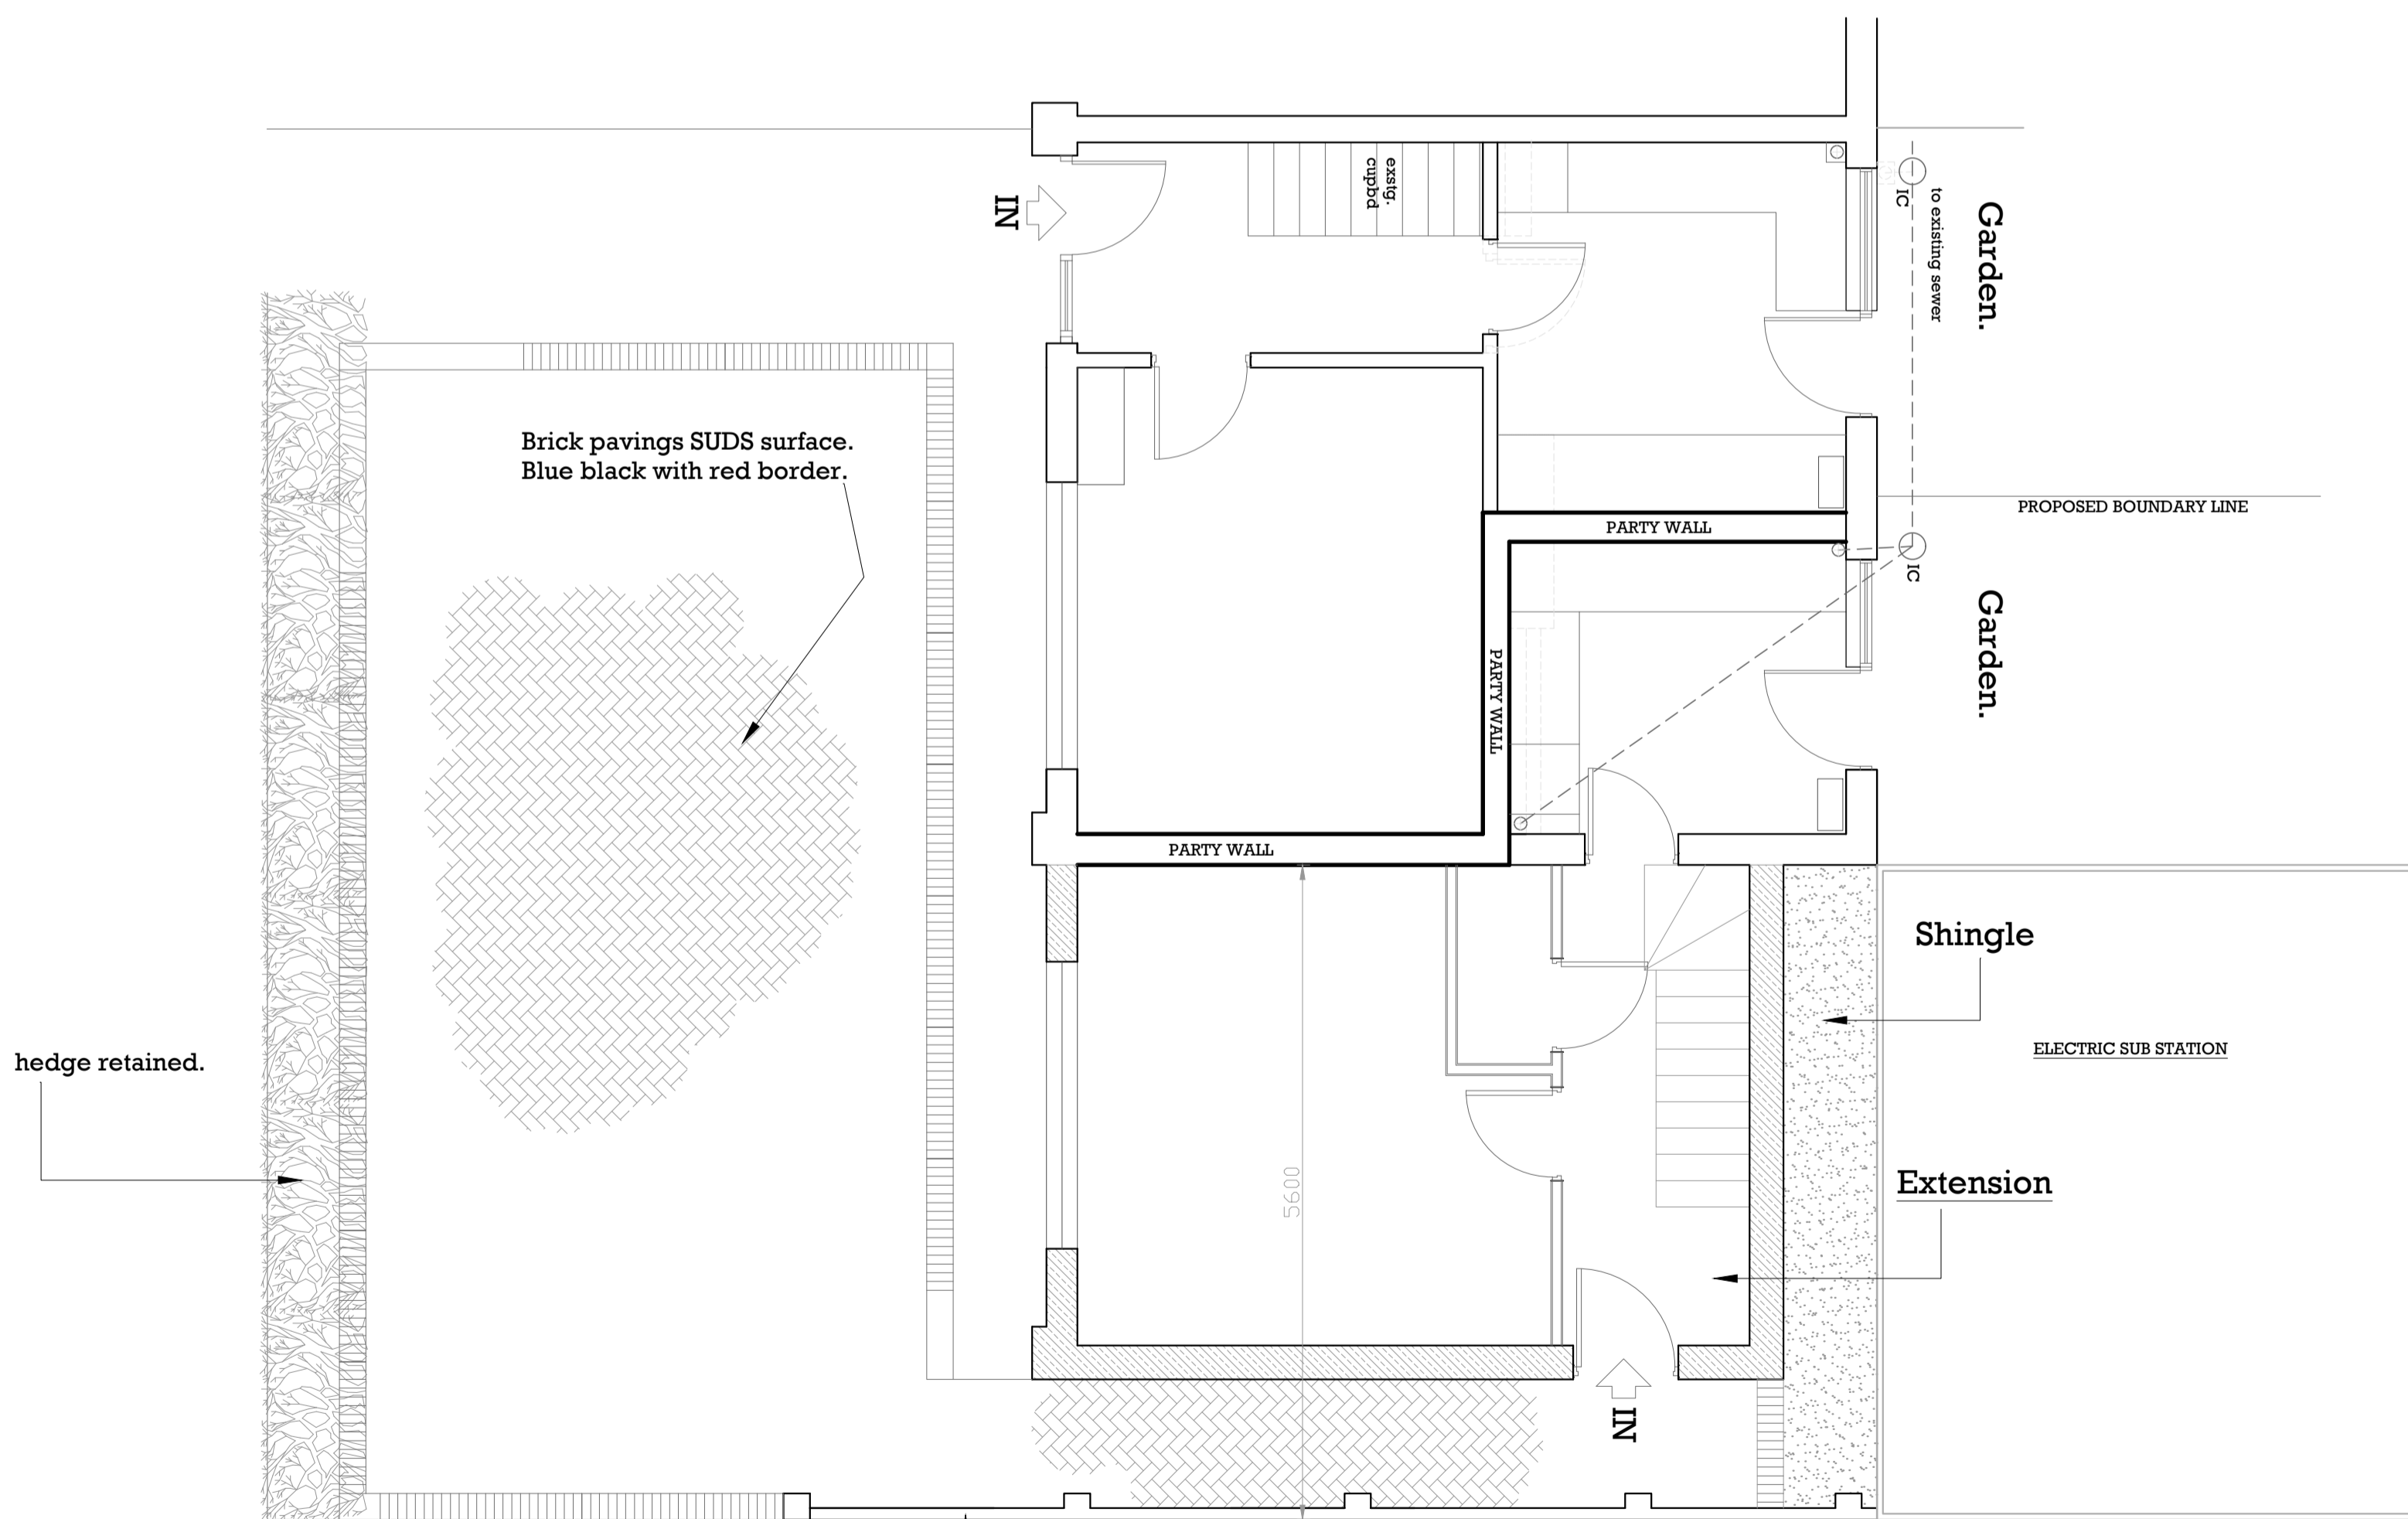

**PROPOSED SITE PLAN - 1:50**

SCALE IN METRES

