


Room Type Legend

- Service/Ancillary/Cycle
- Garden Room
- 1B1P
- 1B2P
- 1B2P Duplex
- 2B3P
- 2B4P
- 2B4P Duplex
- 3B5P Duplex
- 3B6P

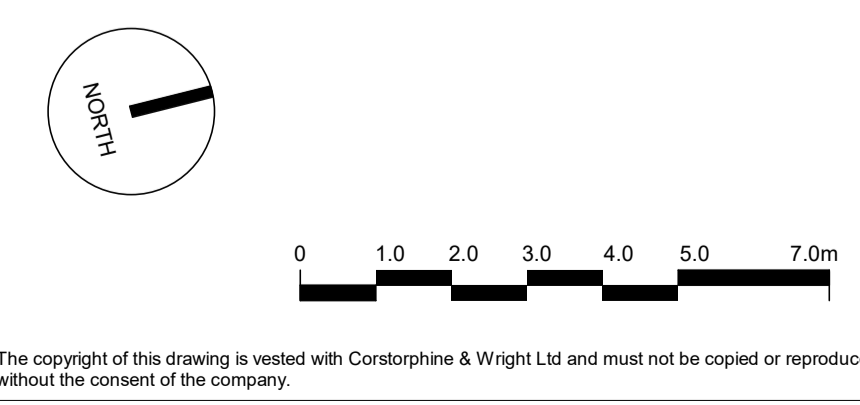

Rev.	Description	Date	Drawn	Chk.
P-00	Planning Issue	26.05.23	WG	HS

Client: Tri7
 Project: Calthorpe Steet Barbury

Drawing Title: Block C-D Lower Ground Floor Plan

Drawing No: 20176-CWA-CD-LG-DR-A-0211

Revision: P-00

Drawn: AS
 Checked: HS
 Paper Size: A1
 Scale: 1 : 100
 Date: 20/09/22

Corstorphine & Wright
 Stourbridge Studio
 The Old Library, Hagley Road, Stourbridge, West Midlands, DY8 1QH
 01354 959 850
 corstorphine-wright.com

The copyright of this drawing is vested with Corstorphine & Wright Ltd and must not be copied or reproduced without the consent of the company.