


Room Type Legend

- Service/Ancillary/Cycle
- Garden Room
- 1B1P
- 1B2P
- 1B2P Duplex
- 2B3P
- 2B4P
- 2B4P Duplex
- 3B5P Duplex
- 3B6P

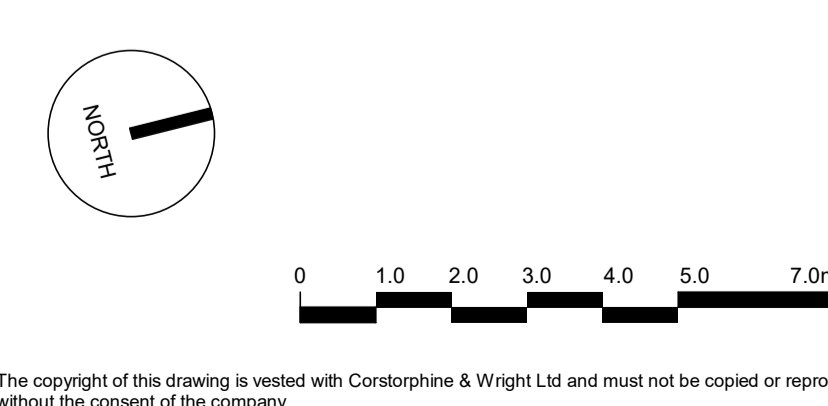

The copyright of this drawing is vested with Corstorphine & Wright Ltd and must not be copied or reproduced without the consent of the company.

Rev.	Description	Date	Drawn	Chk.
P-00	Planning Issue	26.05.23	WG	HS

Client: Tri7		Corstorphine & Wright	
Project: Calthorpe Steet Barbury			
Drawing Title: Block C-D Second Floor Plan		<small>Stourbridge Studio The Old Library, Hagley Road, Stourbridge, West Midlands, DY8 1QH 01354 899 850 corstorphine-wright.com</small>	
Drawing No. 20176-CWA-CD-02-DR-A-0214		Revision P-00	
Drawn AS	Checked HS	Paper Size A1	Scale 1 : 100
Drawing Status PLANNING		Date 20/09/22	