


Room Type Legend

- Service/Ancillary/Cycle
- Garden Room
- 1B1P
- 1B2P
- 1B2P Duplex
- 2B3P
- 2B4P
- 2B4P Duplex
- 3B5P Duplex
- 3B6P



Masoni

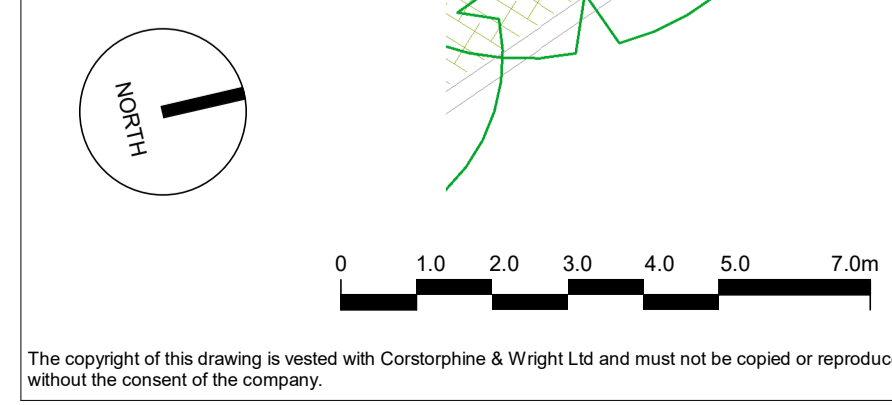

The copyright of this drawing is vested with Corstorphine & Wright Ltd and must not be copied or reproduced without the consent of the company.

Rev.	Description	Date	Drawn	Chk.
P-01	Hatch over window to F.LG10 removed. Annotations added	23.06.23	SH	HS
P-00	Planning Issue	26.05.23	WG	HS

Client: Tri7	Corstorphine & Wright
Project: Calthorpe Steet Banbury	
Drawing Title: Block F-G Lower Ground Floor Plan	Stourbridge Studio The Old Library, Hagley Road, Stourbridge, West Midlands, DY8 1QH 01354 899 850 corstorphine-wright.com
Drawing No. 20176-CWA-FG-LG-DR-A-0231	Revision P-01
Drawing Status: PLANNING	Drawn: AS, Checked: HS, Paper Size: A1, Scale: 1:100, Date: 04.04.23