



DO NOT SCALE
 Contractor to check all dimensions on site and
 report discrepancies before proceeding.
 This drawing is copyright.



Scale 1:100 at A1

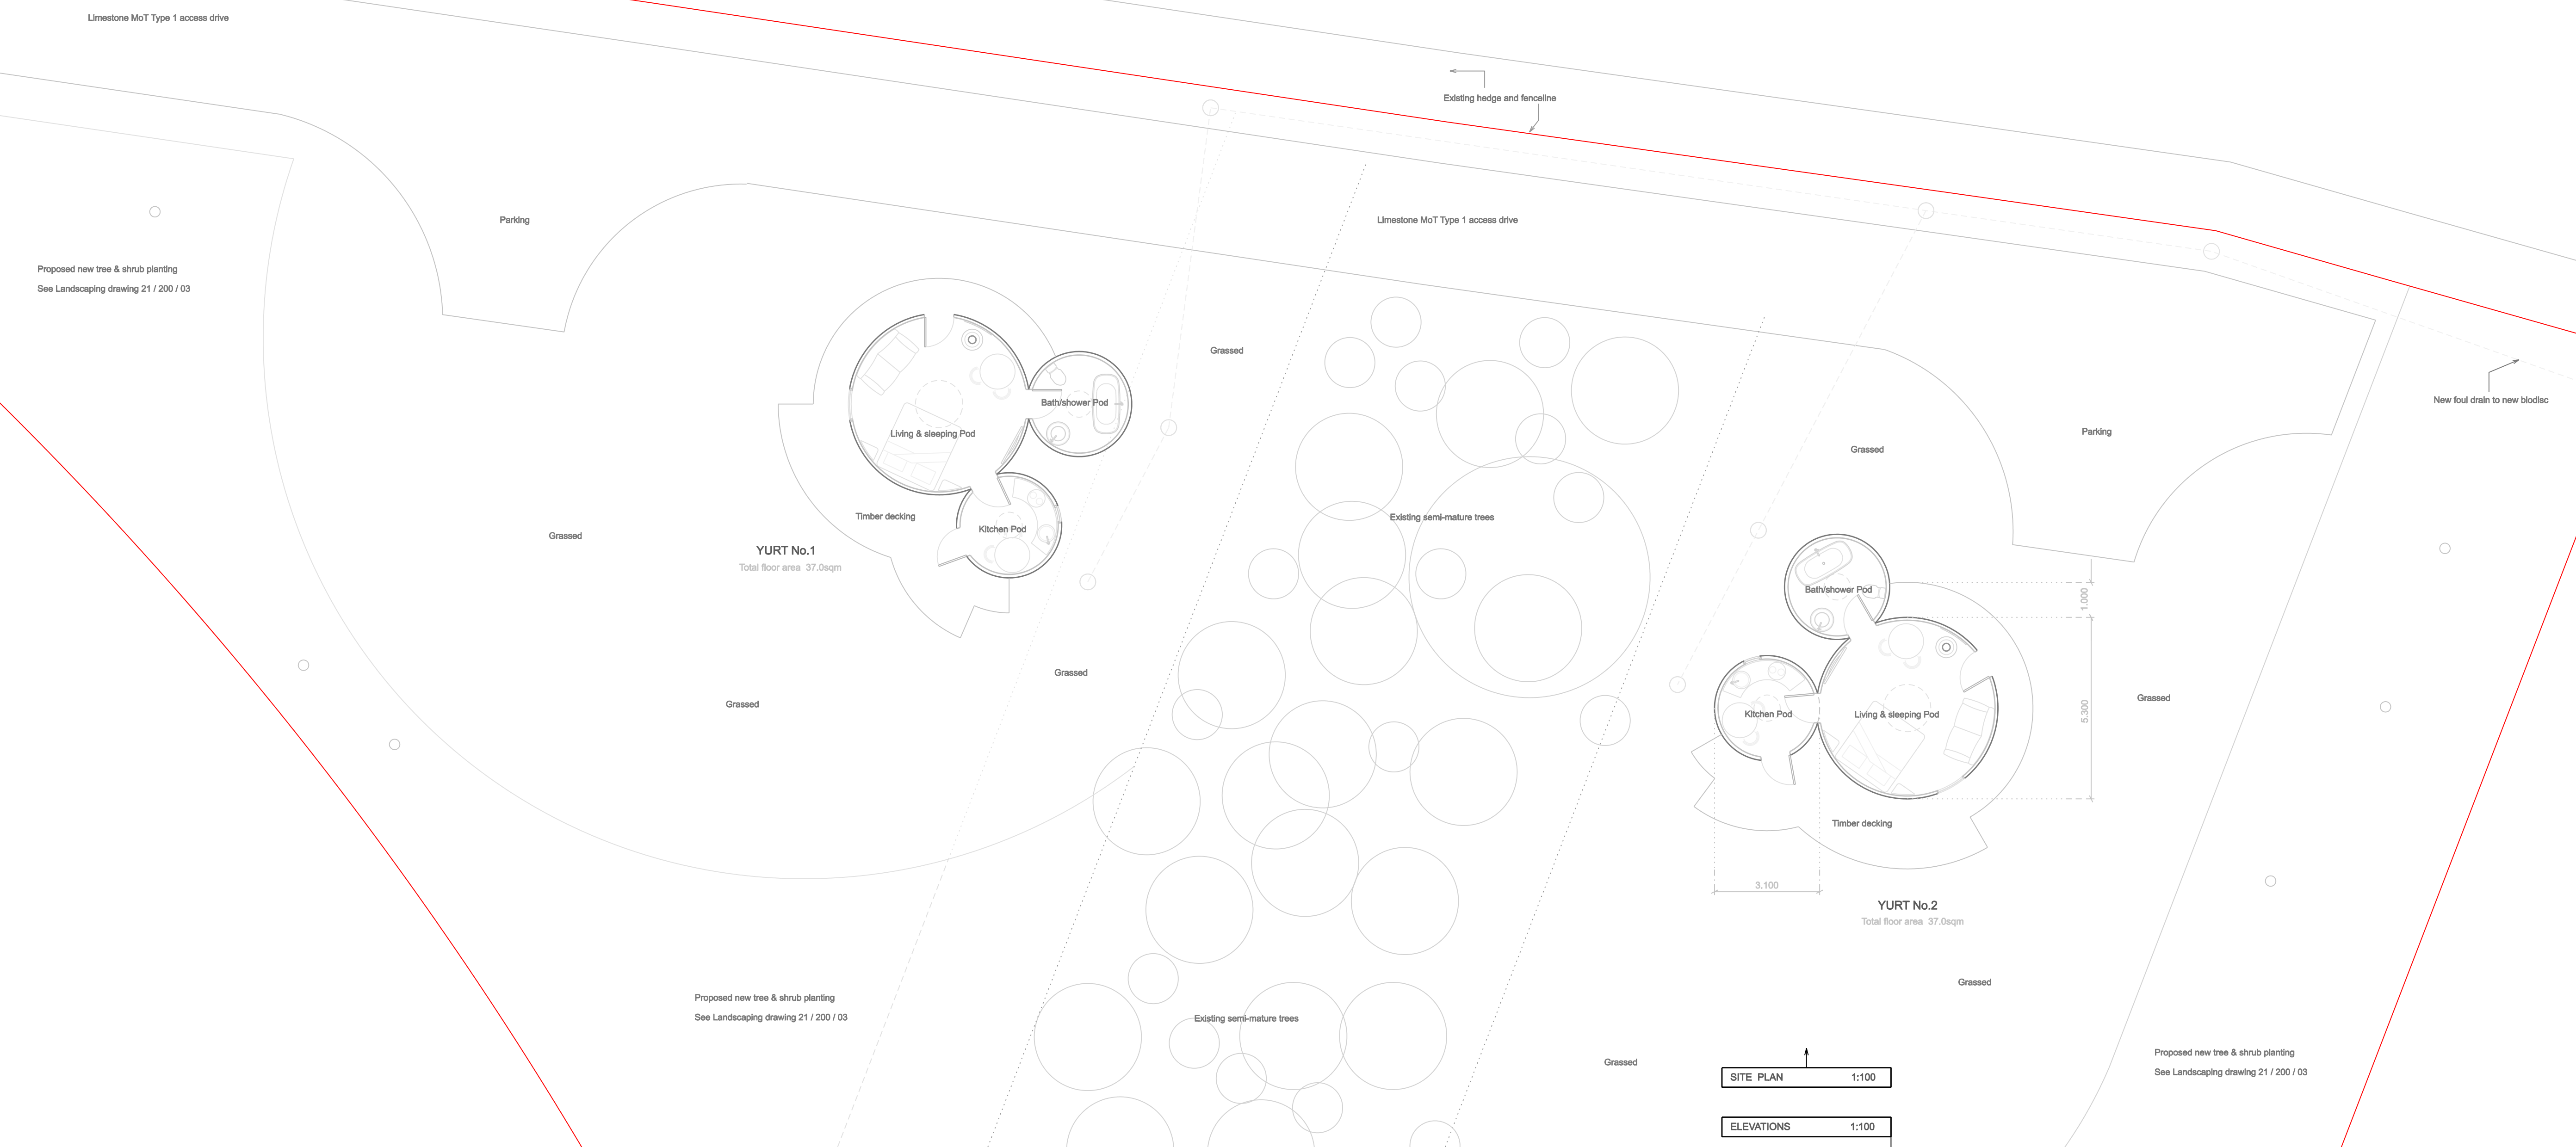

SITE PLAN 1:100
 ELEVATIONS 1:100

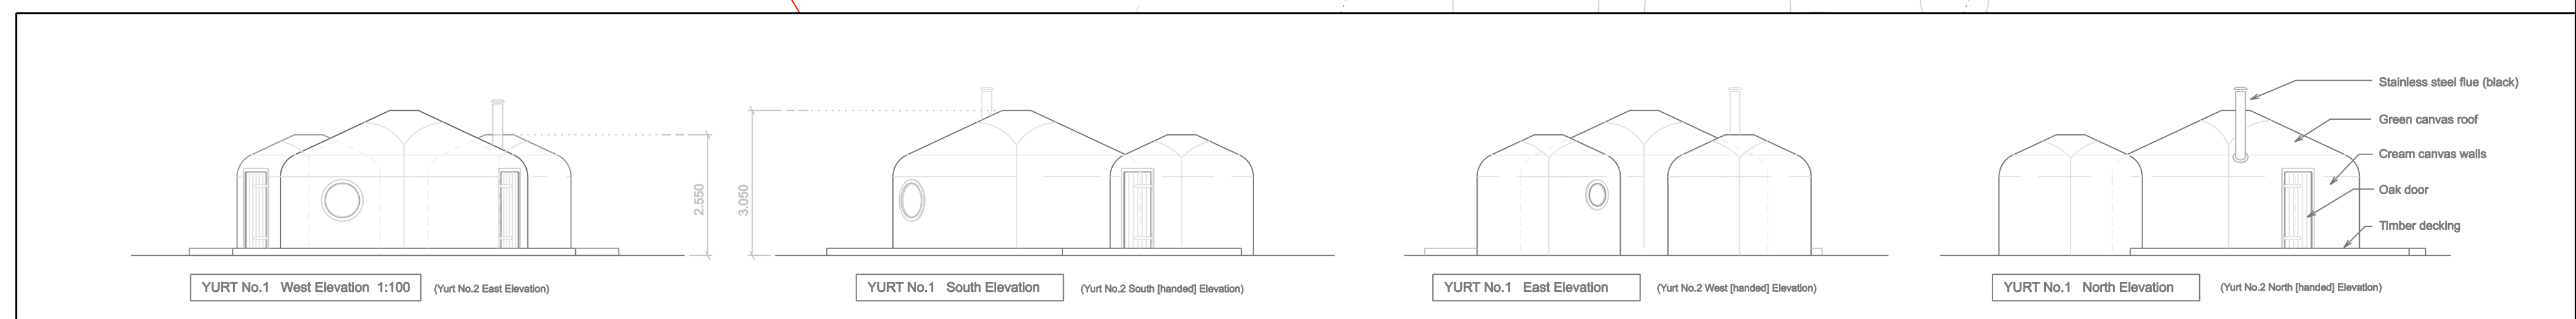

PLANNED APPROACH ARCHITECTS
 Telephone 07929 296003 Email: tim@plannedapproach.co.uk

Client: Mr and Mrs T Howard
 Site: College Farm Wendlebury
 Project: Self-catering Holiday Lets - Yurts

FLOOR & ROOF PLANS & ELEVATIONS As Proposed
 1:100 TPH December 2021
 (Original at A1) Drwg no. 21.200.02