
 


Proposed Roof Plan
1:100 @ A3

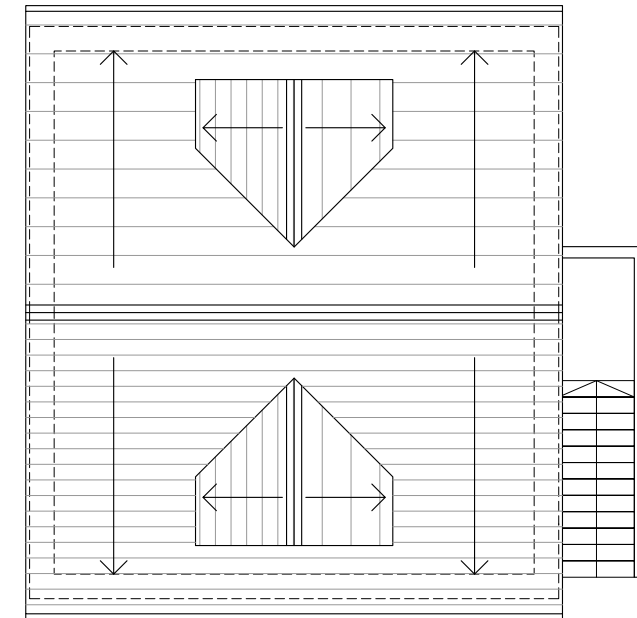

Rev.	Date.	Description.

coleman hicks
 PARTNERSHIP
 Architects

Marlborough House
 69 High Street
 Kidlington
 OX5 2DN
 01865 842922
 www.col-hicks.co.uk



Project:
 LAND ADJACENT STABLE LODGE
 MIDDLETON STONEY

Drawing Title:
 PROPOSED ROOF PLAN

Project Number: 2306	Drawing Number: 112	Revision:
-------------------------	------------------------	-----------

Project Stage:
 PLANNING

Scale: 1:100 @ A3	Date: MAY 2023	Drawn: SW / TL
----------------------	-------------------	-------------------