



DO NOT SCALE - COPYRIGHT RESERVED

- BAT BOX
- BIRD BOX
- House Martin Nest

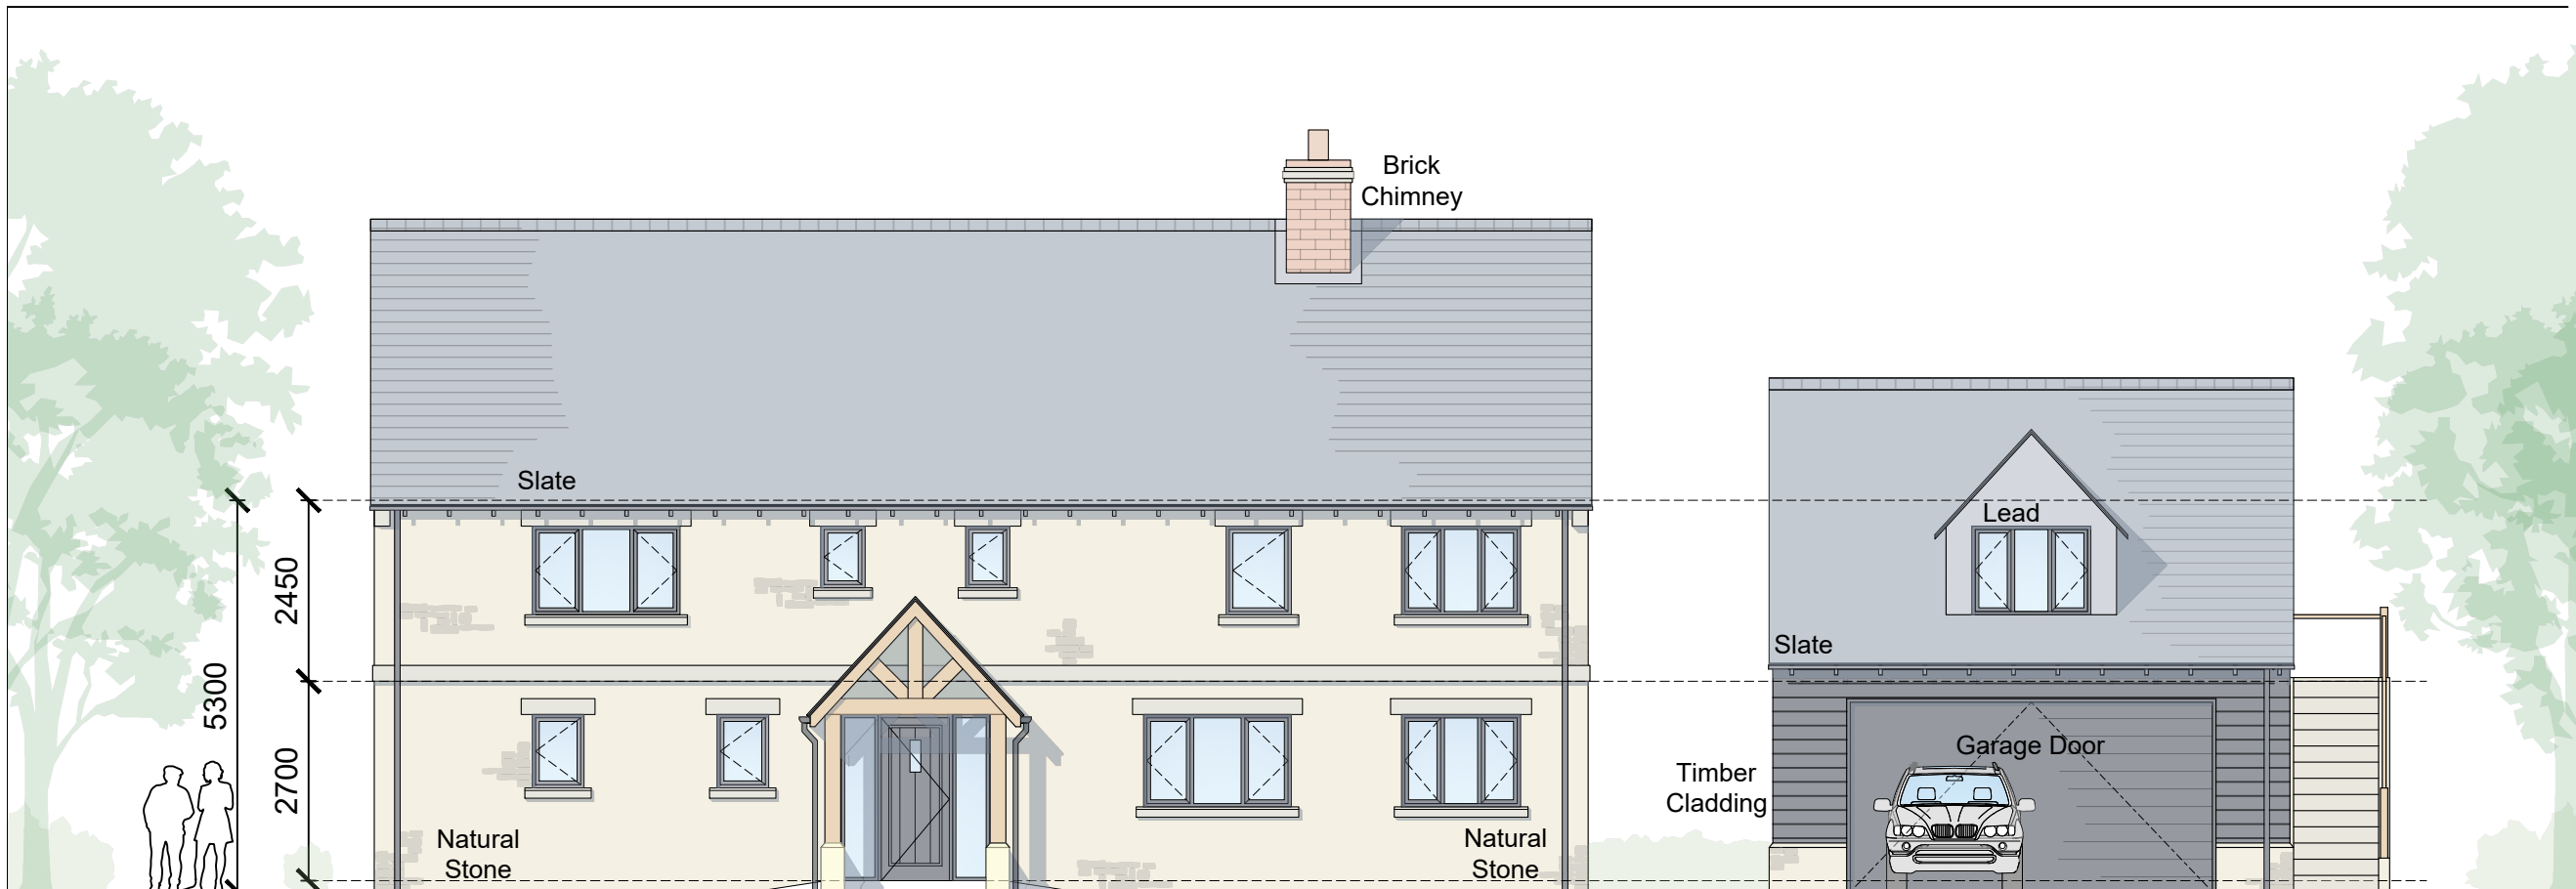

Proposed Front Elevation
1:100 @ A3

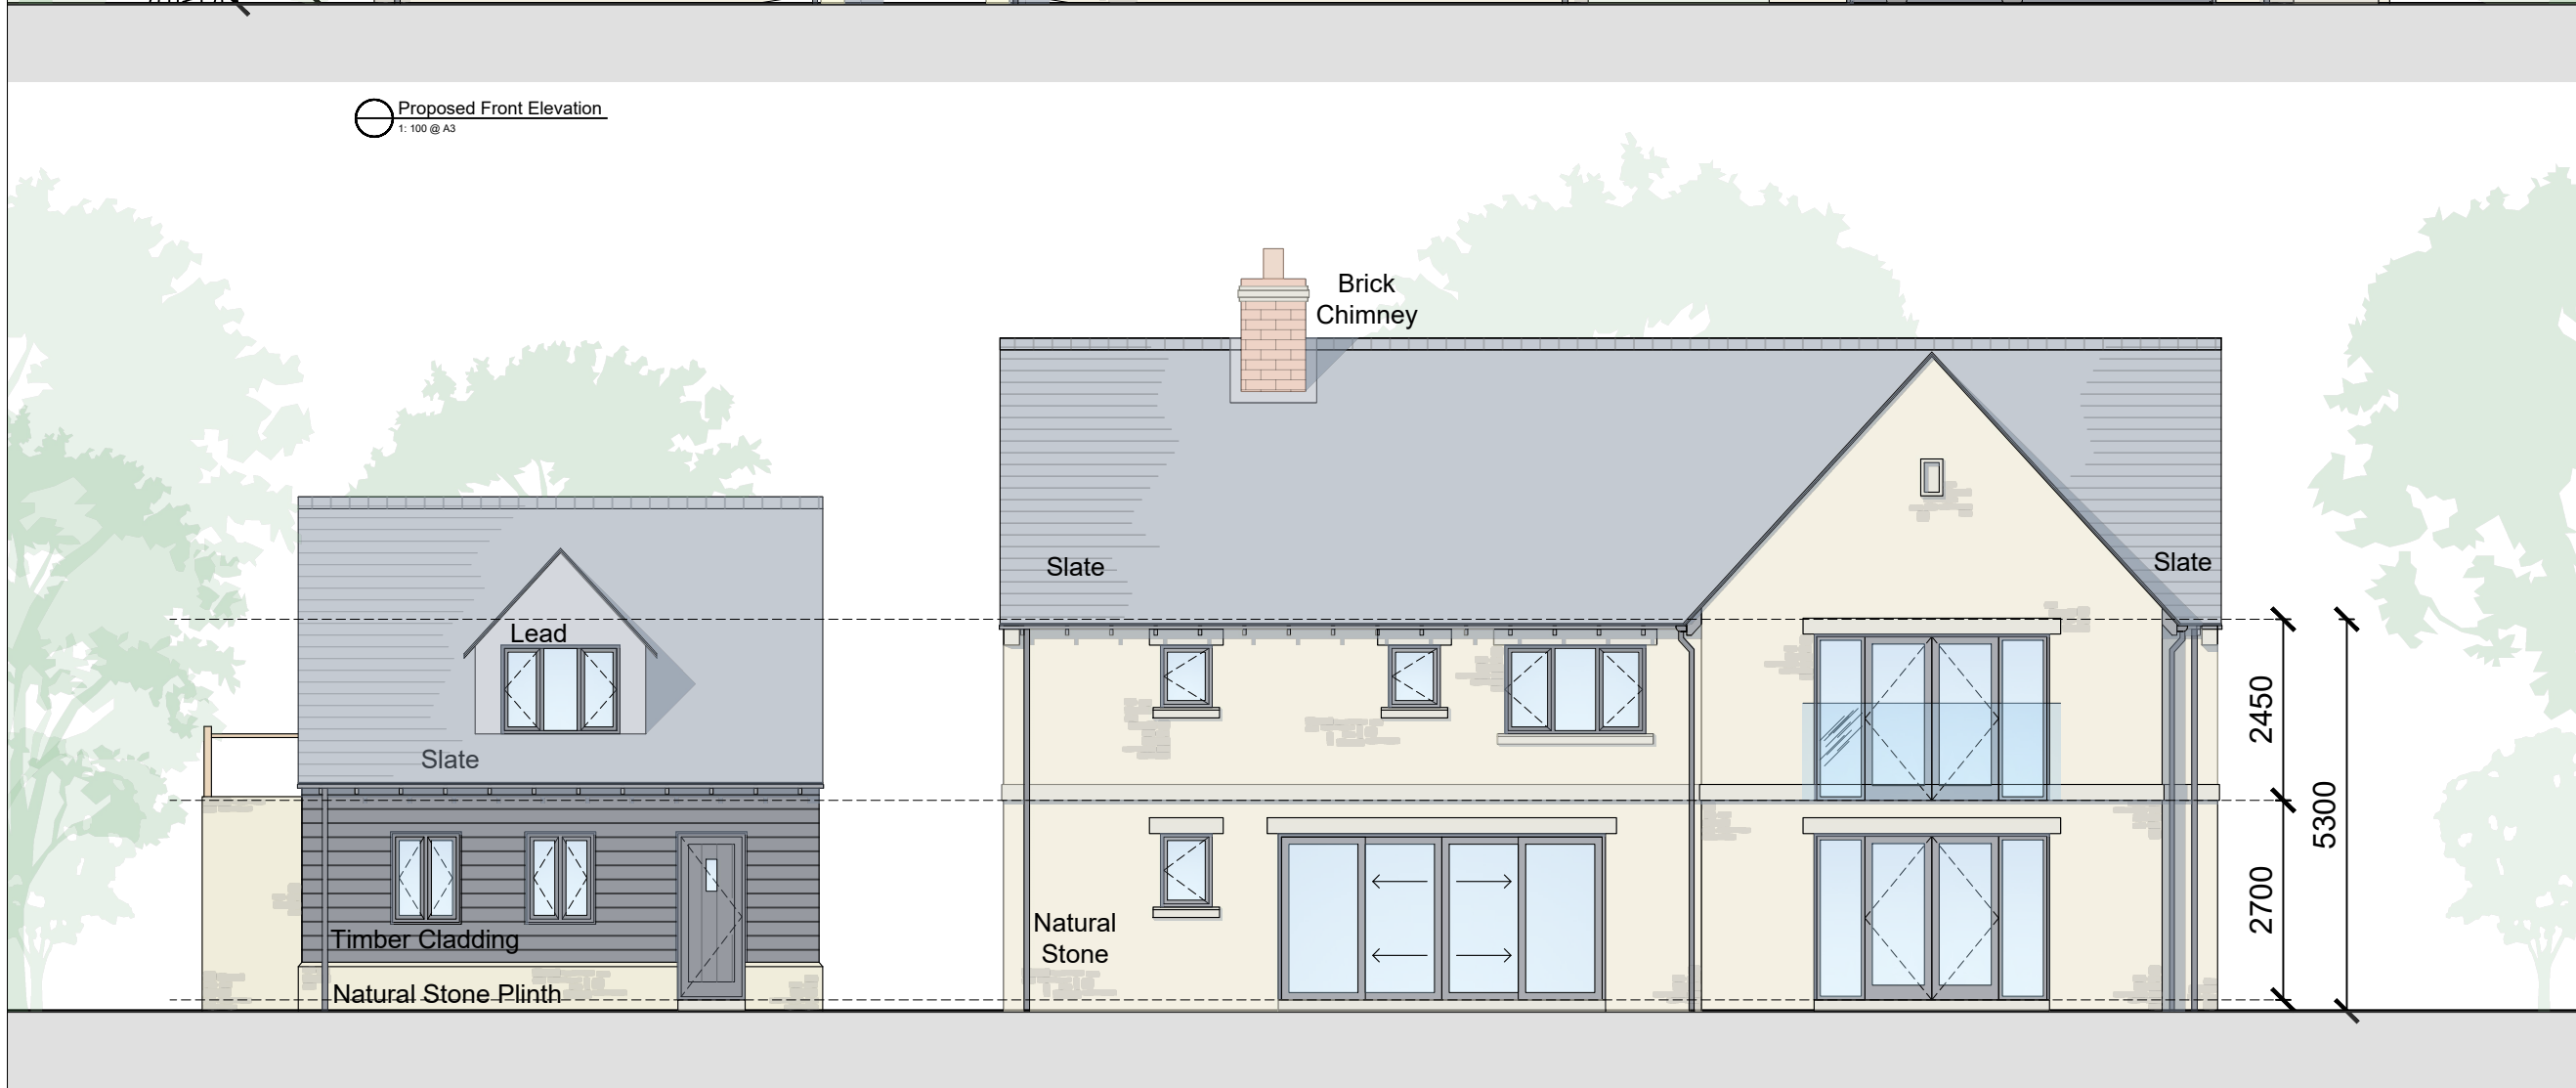

Proposed Rear Elevation
1:100 @ A3

Rev.	Date.	Description.

coleman hicks
PARTNERSHIP
Architects

Marlborough House
69 High Street
Kidlington
OX5 2DN
01865 842922
www.col-hicks.co.uk



Project:
LAND ADJACENT STABLE LODGE
MIDDLETON STONEY

Drawing Title:
PROPOSED FRONT & REAR ELEVATIONS

Project Number: 2306	Drawing Number: 115	Revision:
-------------------------	------------------------	-----------

Project Stage:
PLANNING

Scale: 1:100 @ A3	Date: MAY 2023	Drawn: SW / TL
----------------------	-------------------	-------------------