

Do not scale from this drawing. Use figured dimensions only



Garage:

Proposed Materials:

Walls: Render over two courses of blue engineering brick

Pentice framing in Oak


Roof: Tiles to match main house

Windows: Aluminium (grey)


Doors: Composite / timber (grey)

Garage Door: Sectional overhead door (grey)


Rainwater goods: Aluminium (grey)

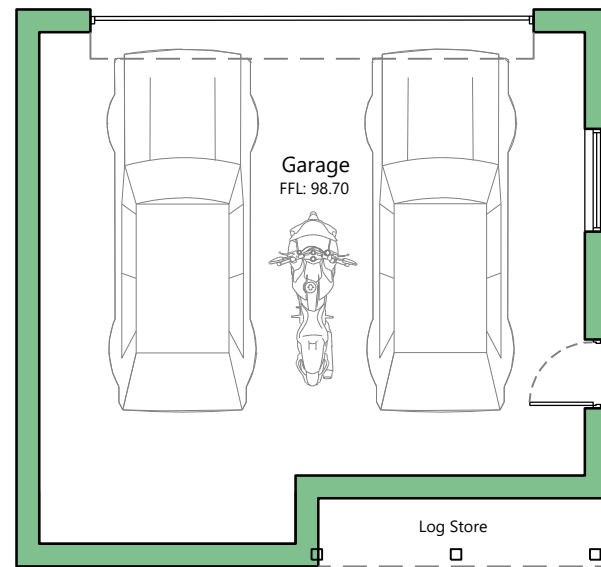


Proposed Ground Floor Plan  
Scale: 1:100

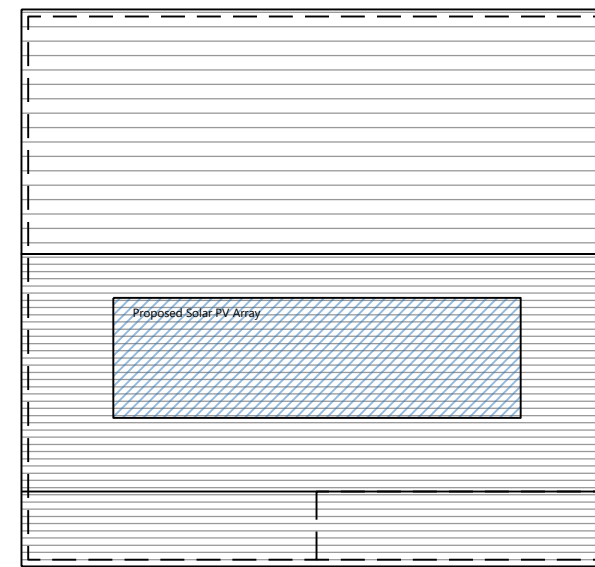


Proposed Roof Plan  
Scale: 1:100

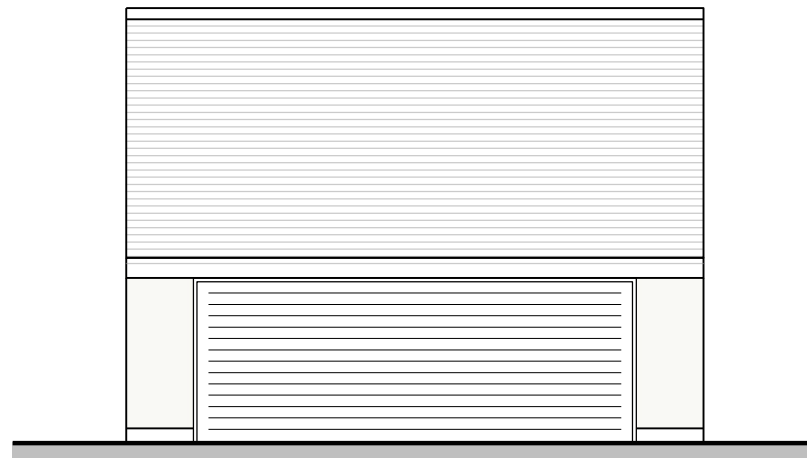

Proposed North East Elevation  
Scale: 1:100

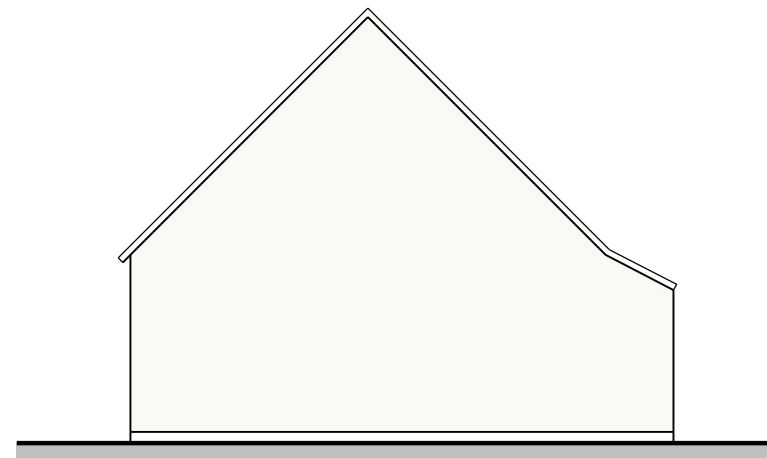

Proposed North West Elevation  
Scale: 1:100

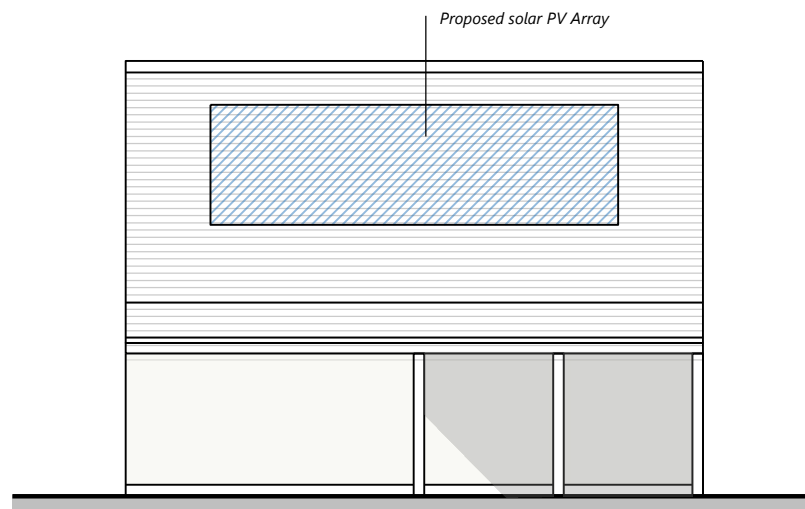

Proposed South West Elevation  
Scale: 1:100



Proposed South East Elevation  
Scale: 1:100

|          |                   |          |
|----------|-------------------|----------|
| A        | Materials updated | 07.05.24 |
| Revision | Details           | Date     |

TE Architecture  
Architecture & Design

The Studio @  
Appletree Cottage  
Sibford Gower  
Oxfordshire  
OX15 5RS

Email: info@tearchitecture.co.uk Tel: 01295 236200 / 07500 465555

Project:  
Faraday House, Sibford Ferris

Drawing Title:  
Proposed Garage

Drawing Scale: 1:100  
Paper Size: A3

Job No: 23\_014\_ Drawing No: 106 Revision: A