
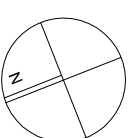


Notes

1. Copyright Jessop and Cook Architects Limited.

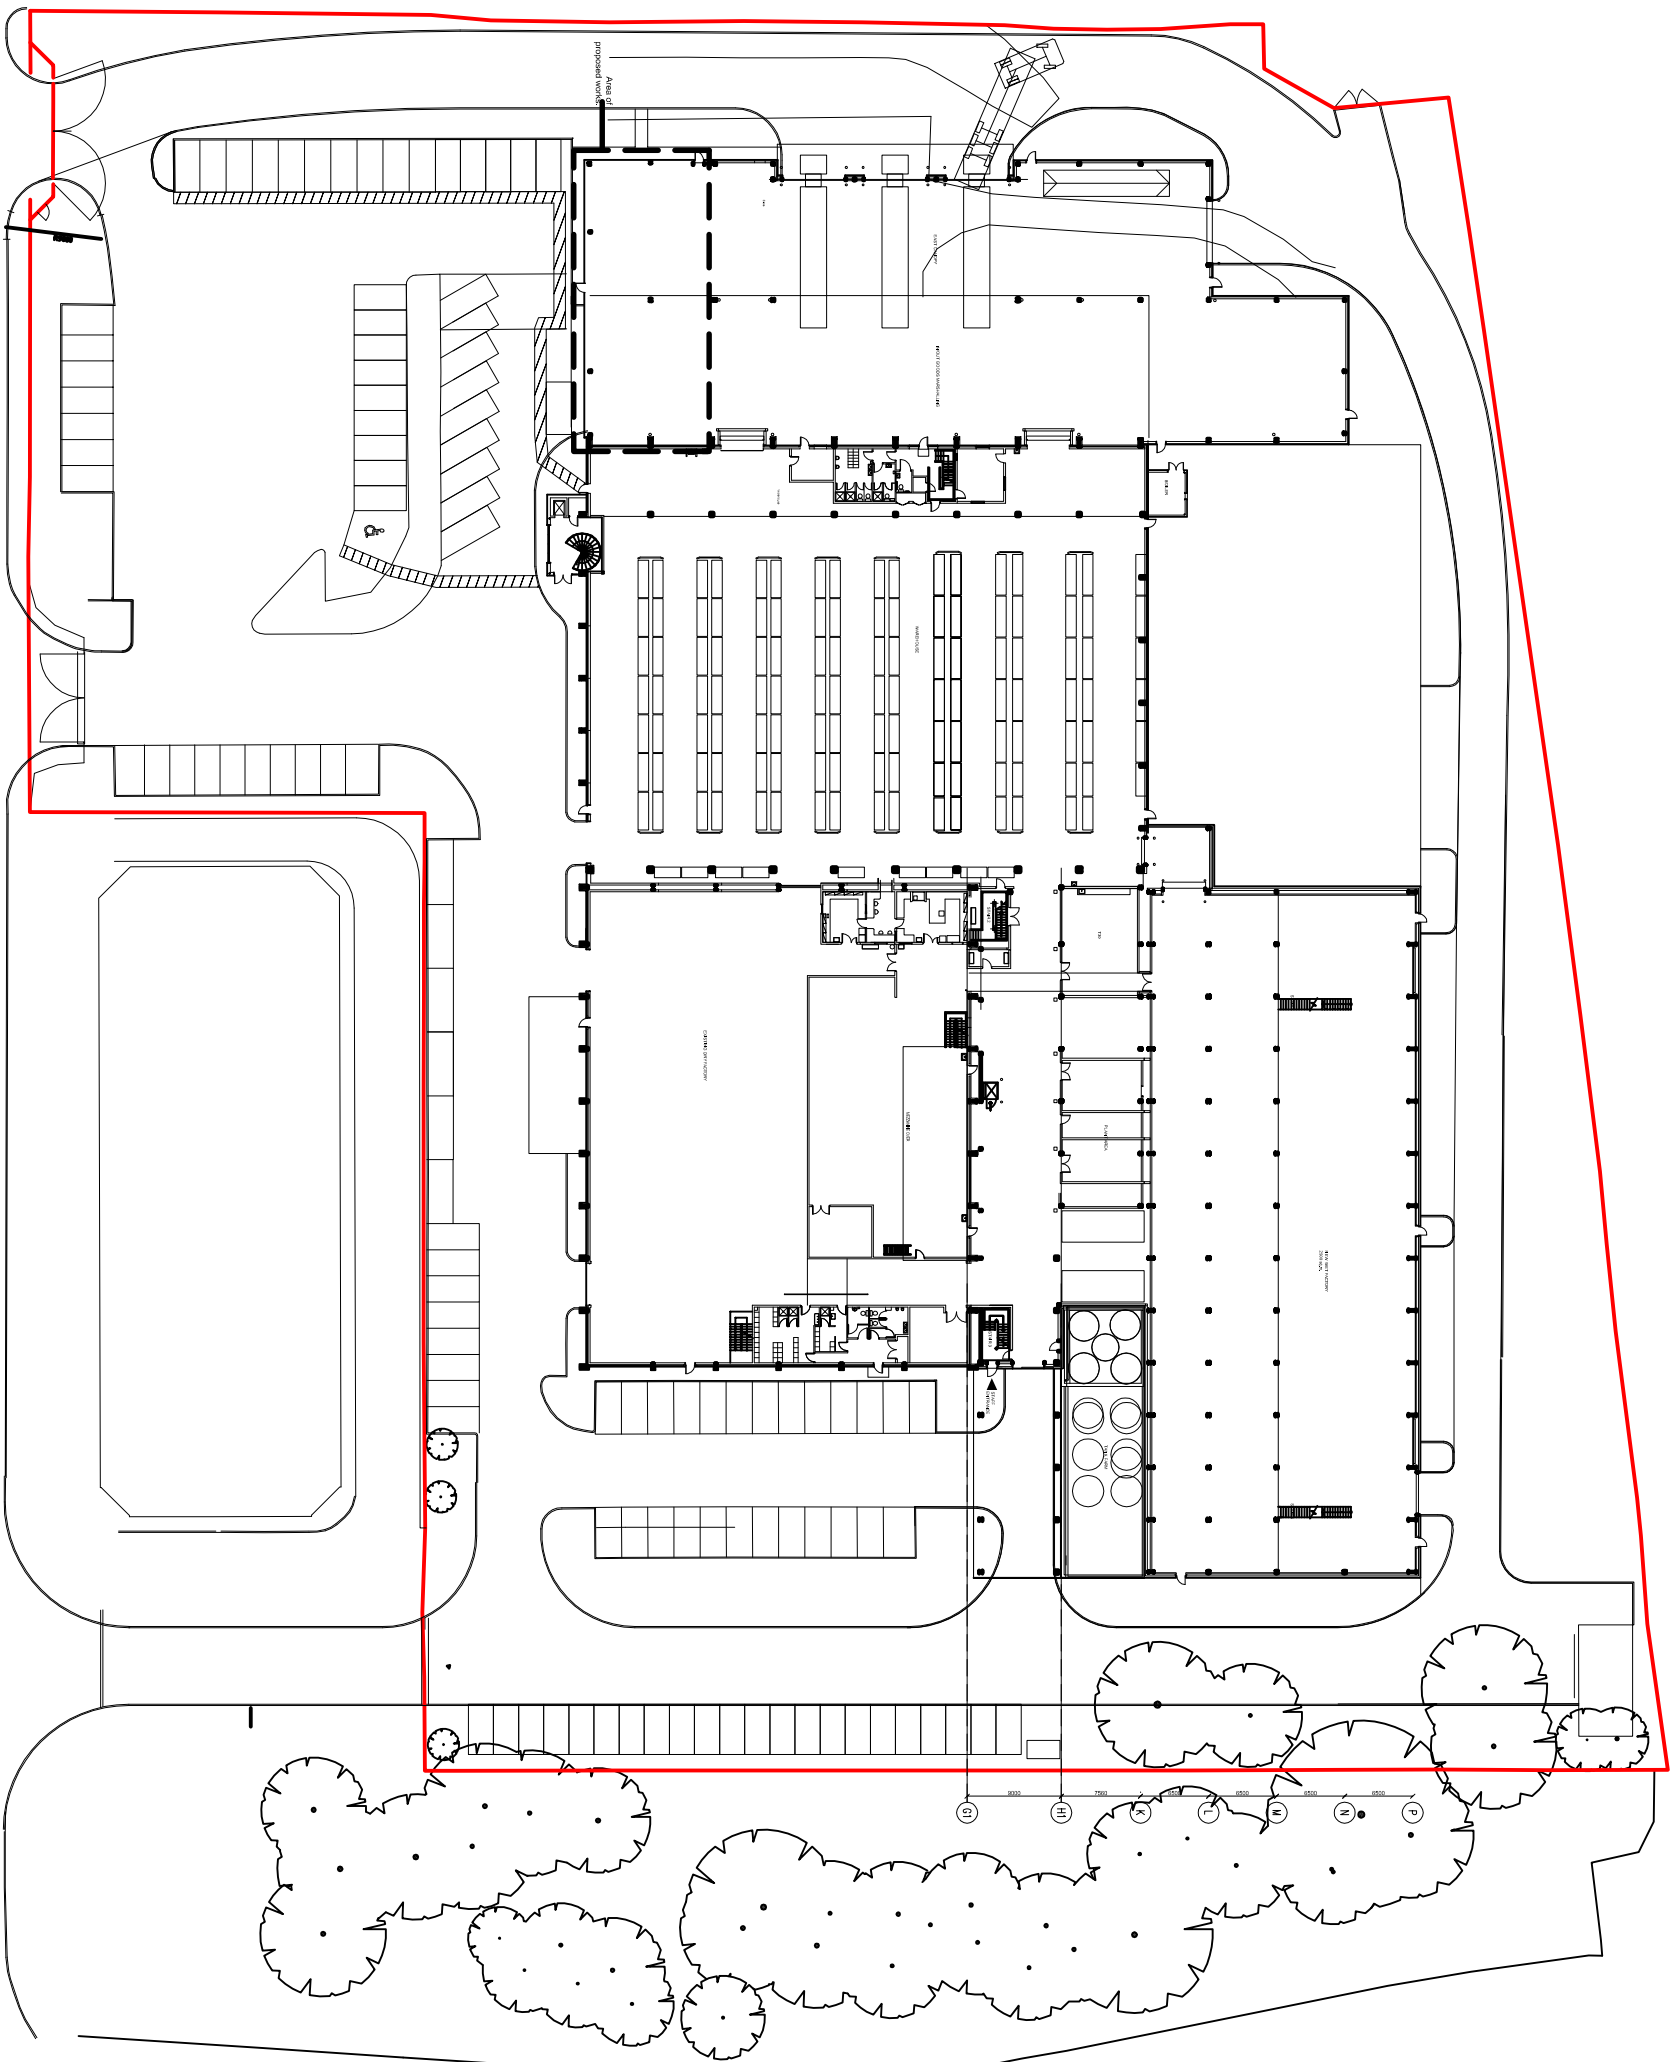

A
12.02.08 Amended to match existing
Revisions

PLANNING ISSUE

JESSOP AND COOK Architects

Osney Mead House
Osney Mead Oxford OX2 0FA
tel: 01865 722822 fax: 01865 722855 e-mail: info@jessopandcook.co.uk

Office Extension

for
British Bakers
Blissler

Drawing title

Existing Site Plan

Scale at A2
1:500
Drawing number
BBB 100

Date
Jan 08
Revision
A

Drawn by
DW
Checked