
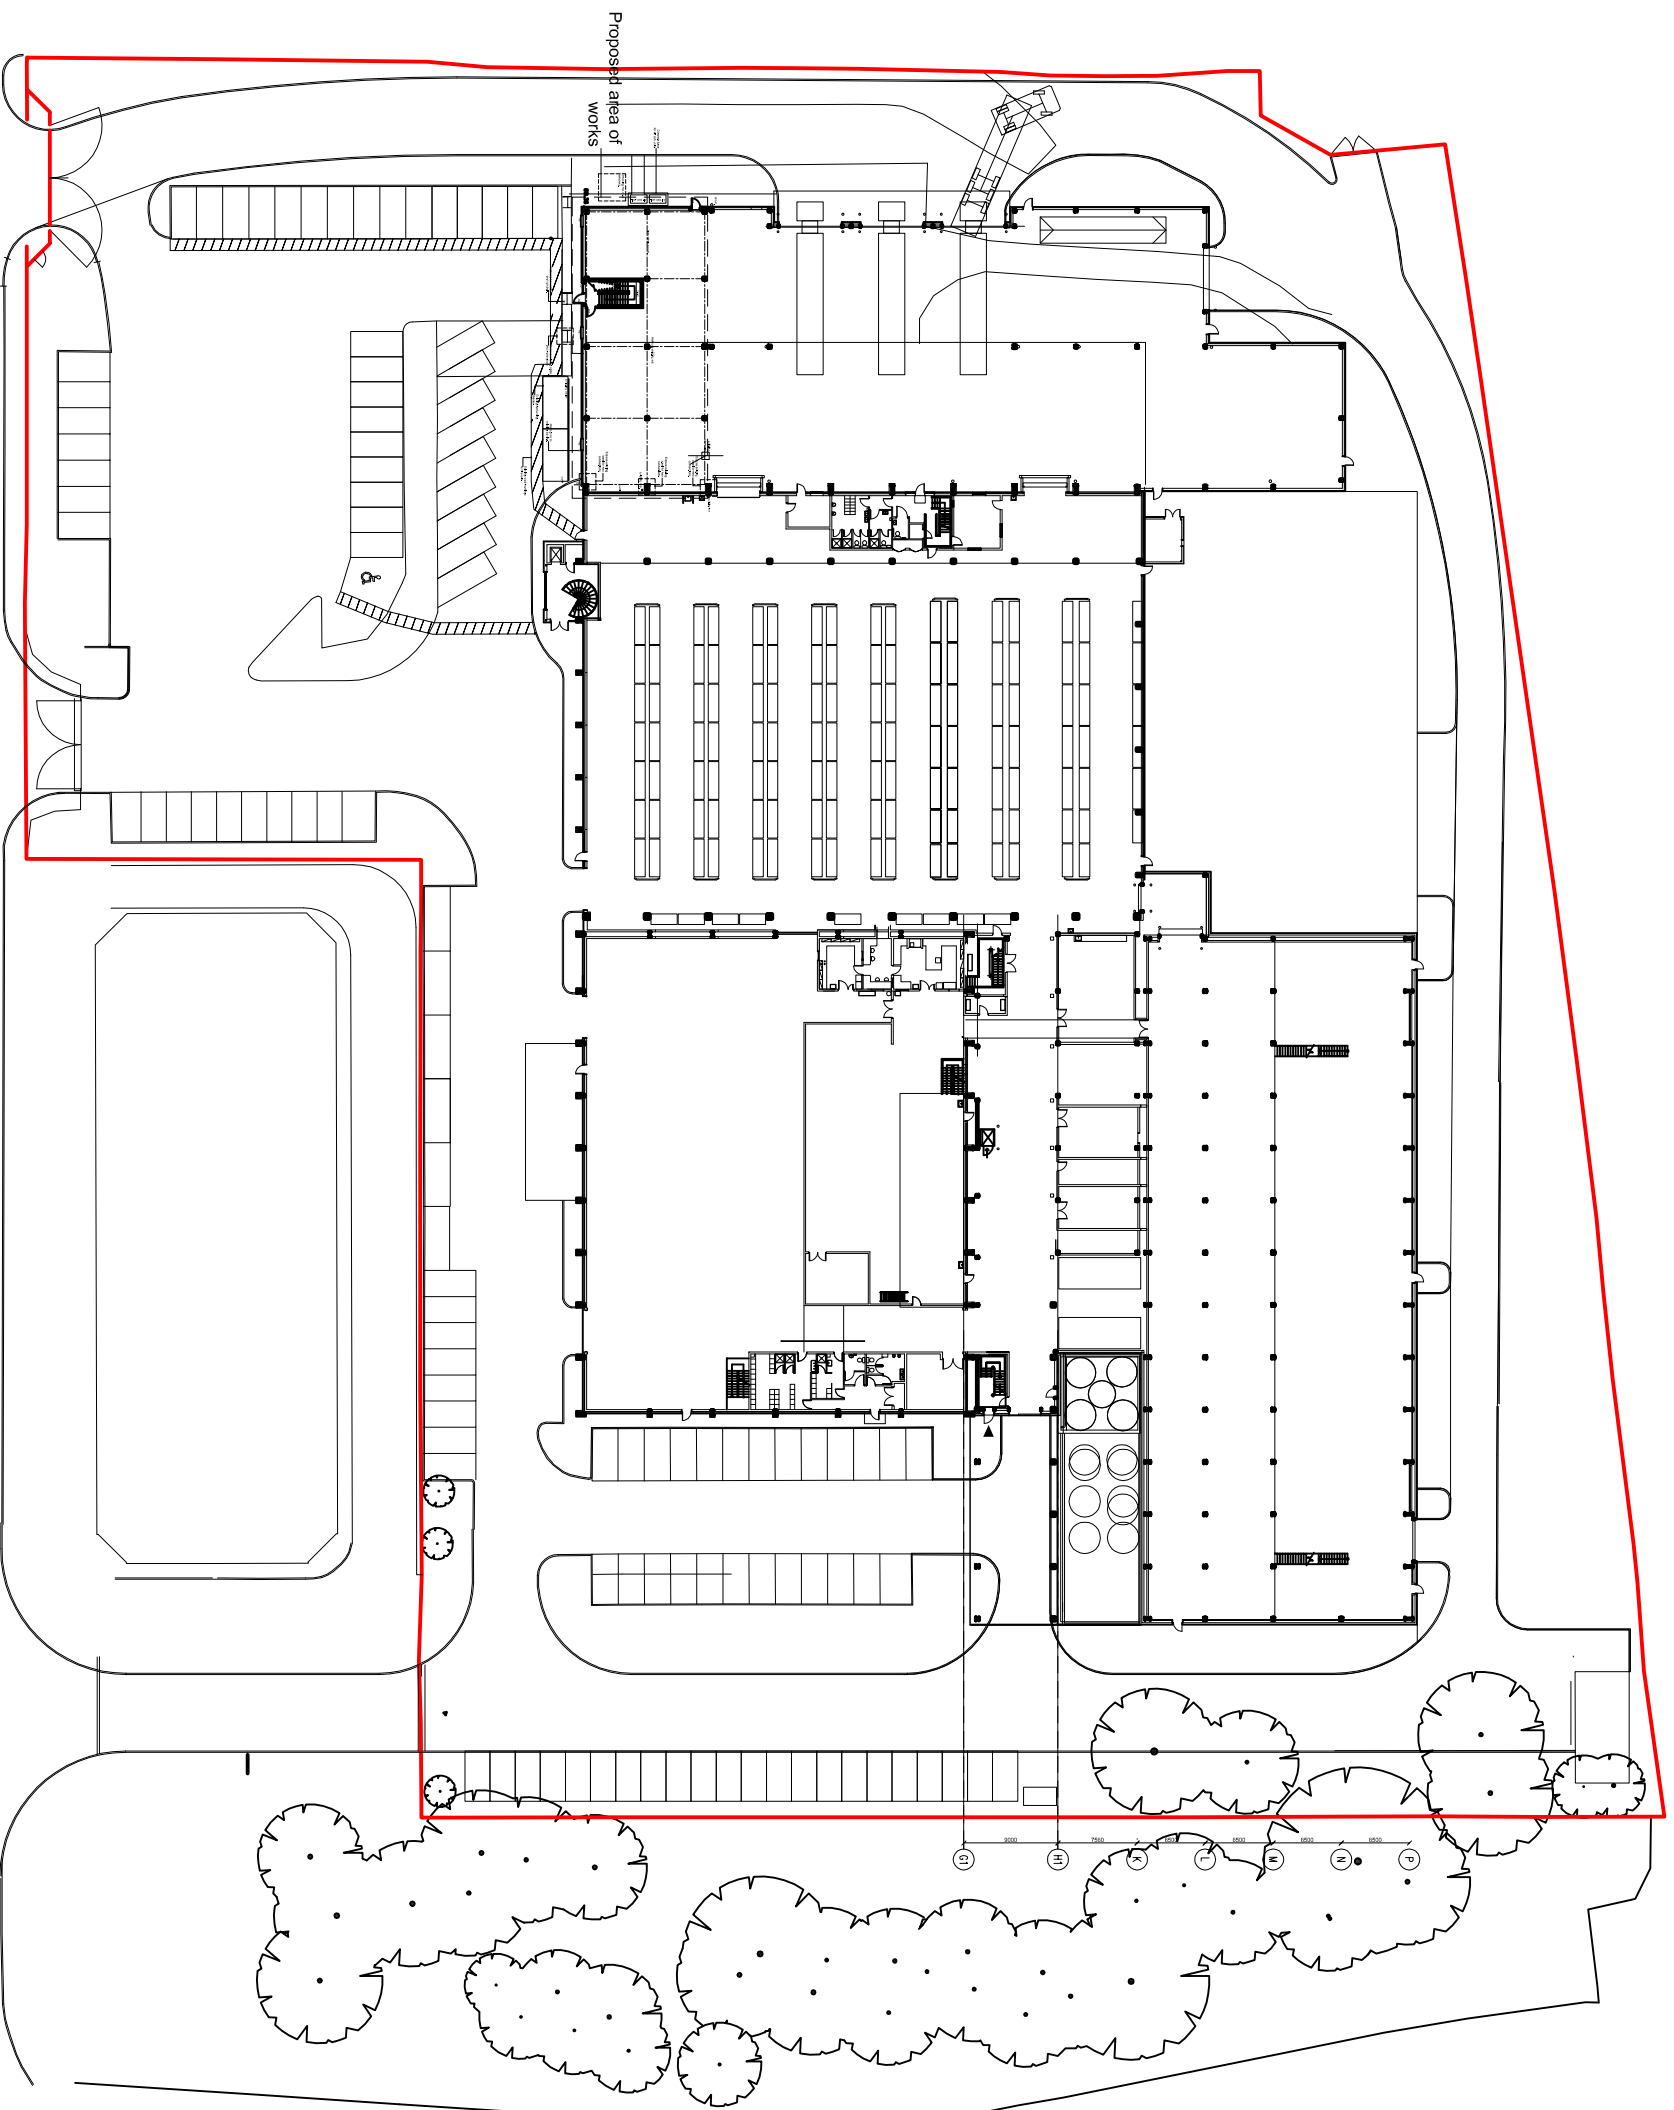


Notes

1. Copyright Jessop and Cook Architects Limited.

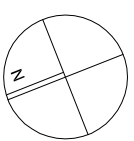

A 12.02.08 Amended to match existing

Revisions

PLANNING ISSUE

JESSOP AND COOK Architects

Osney Mead House
Osney Mead Oxford OX2 0FA
tel: 01865 722822 fax: 01865 722855 e-mail: info@jessopandcook.co.uk

Office Extension

for
British Bakers
Blissler

Drawing title

Proposed Site Plan

Scale at A2 Date Drawn by Checked
1:500 Jan 08 DW

Drawing number Revision
BBB 104 A