
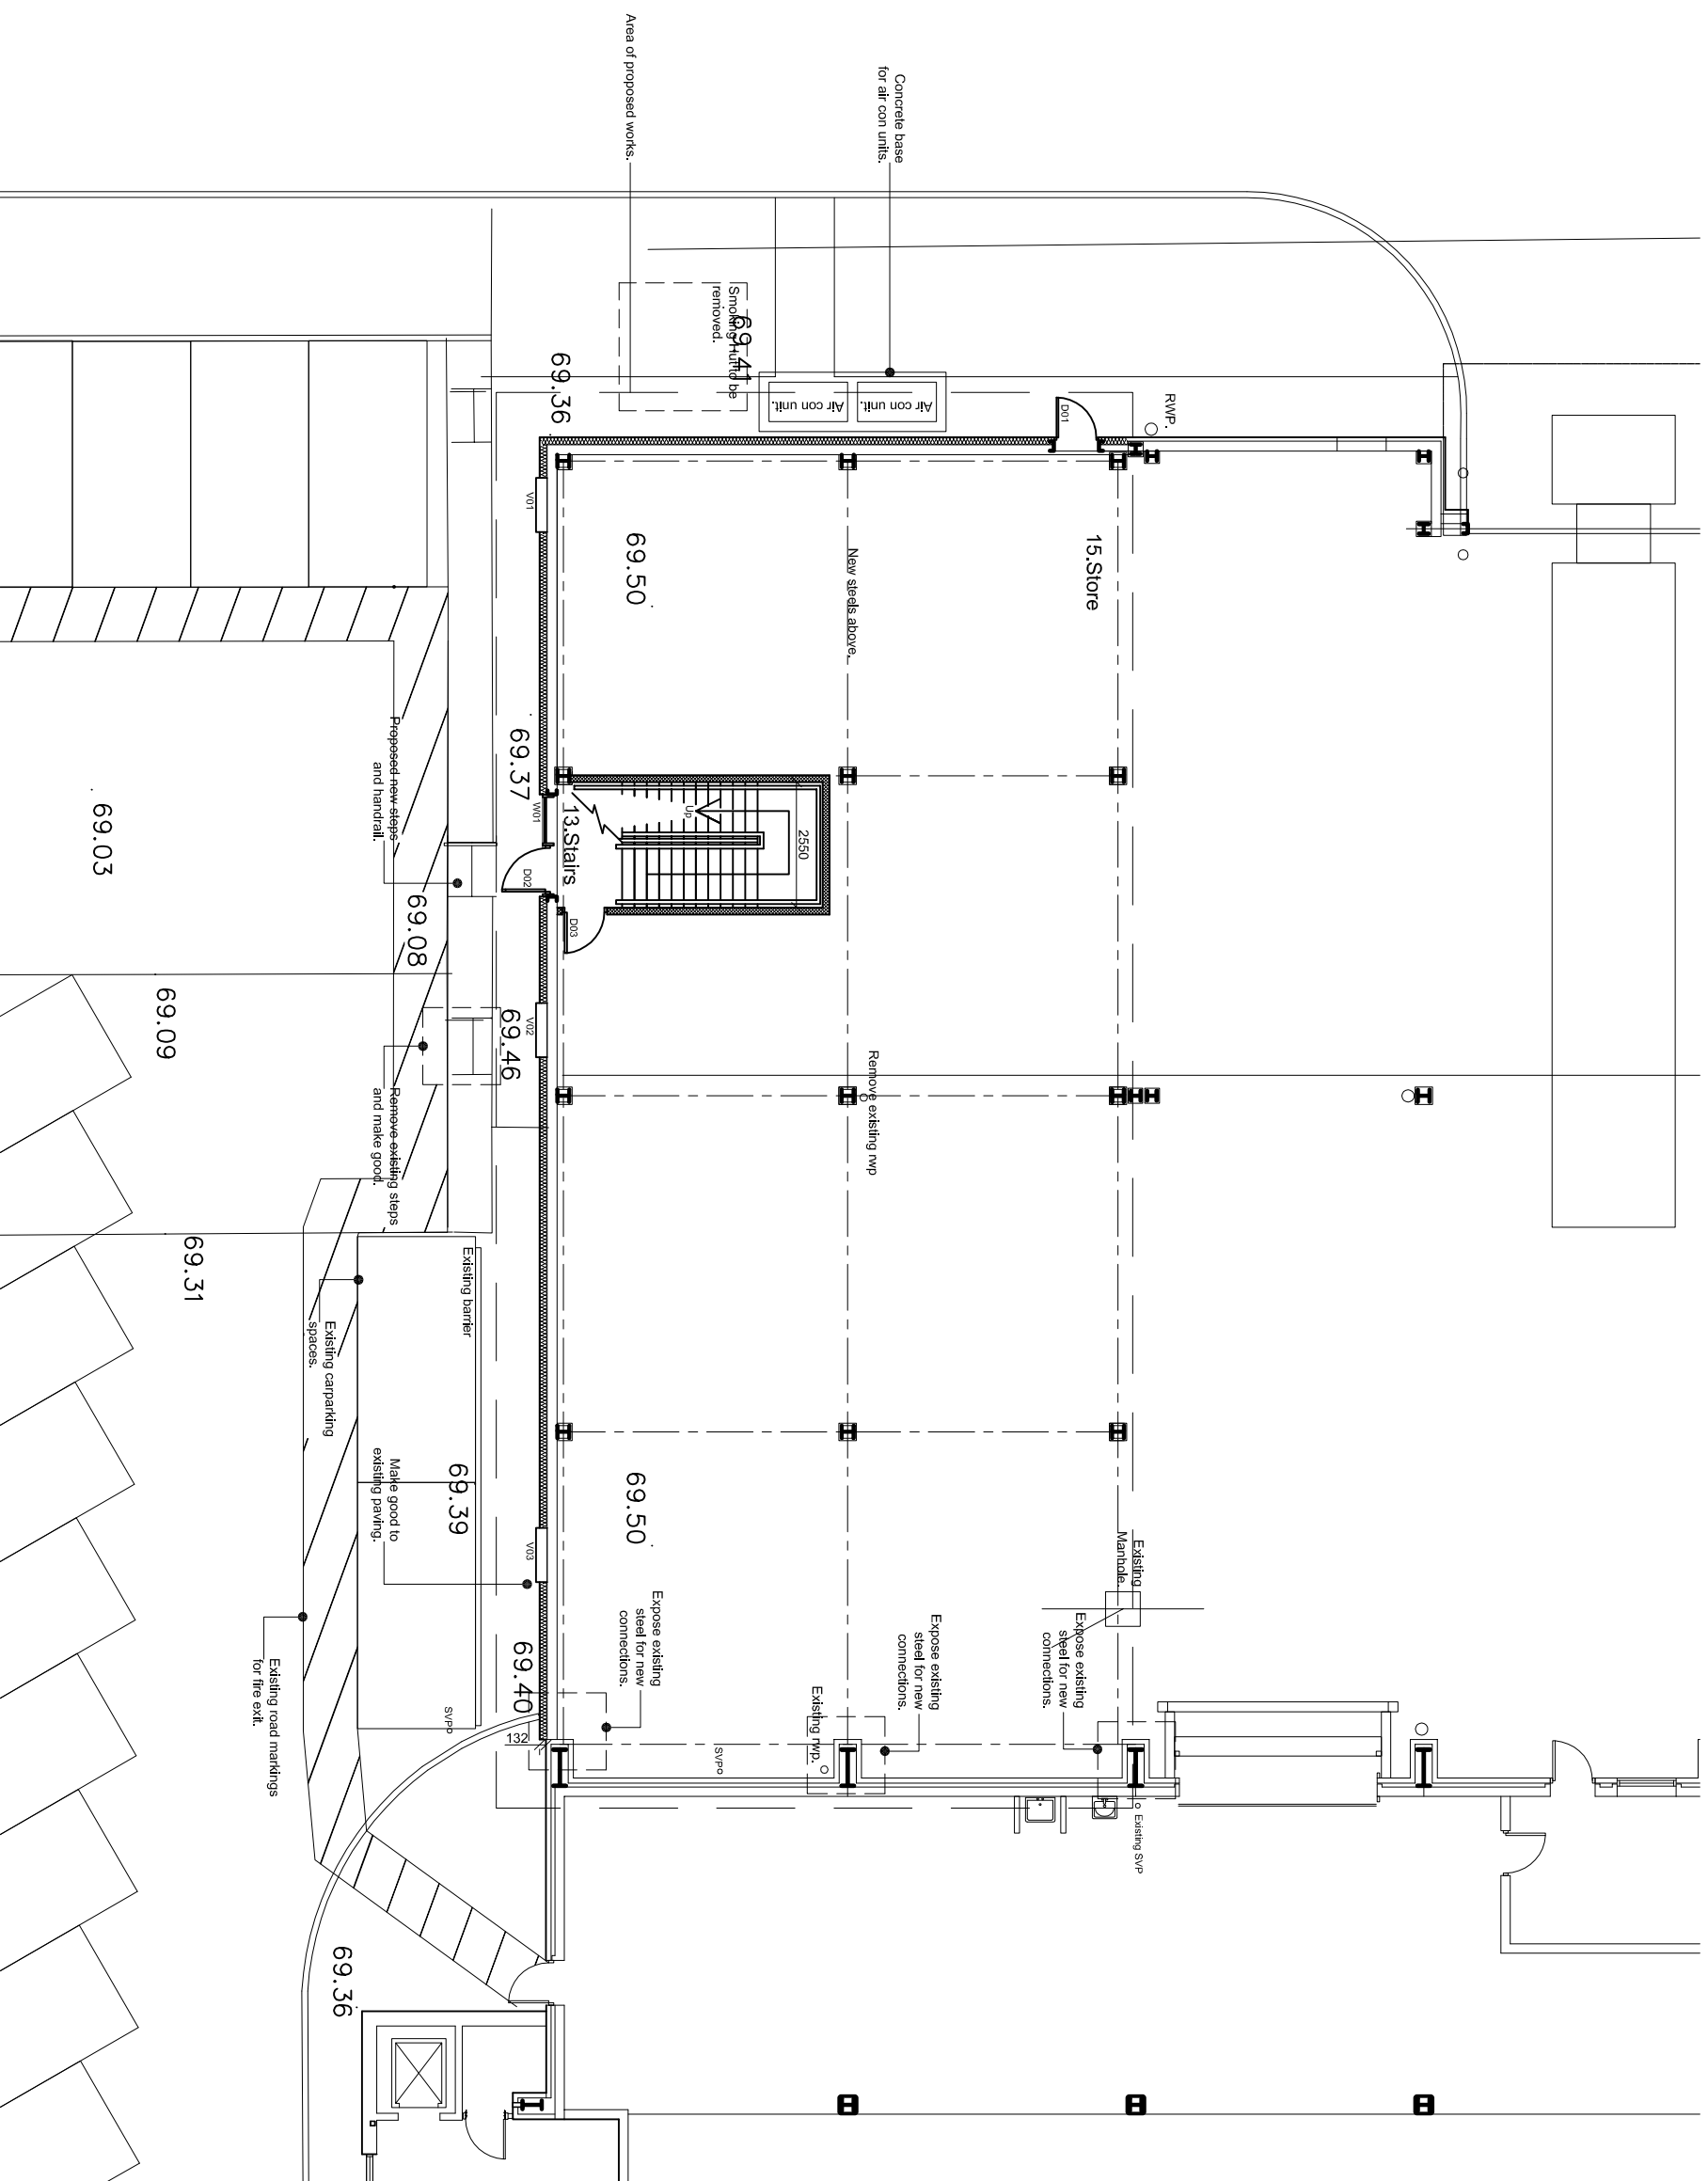


Notes

1. Copyright Jessop and Cook Architects Limited.

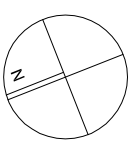

A 13.02.08 Amendments for pricing

Revisions

Draft

**JESSOP AND COOK Architects**

Osney Mead House  
Osney Mead Oxford OX2 0FA  
tel: 01865 722822 fax: 01865 722855 e-mail: info@jessopandcook.co.uk

Office Extension

for  
British Bakers  
Bicester

Drawing title

**Proposed Ground Floor Plan**

Scale at A2 Date Drawn by Checked  
1:100 Jan 08 DW

Drawing number Revision  
**BBB 105 A**