
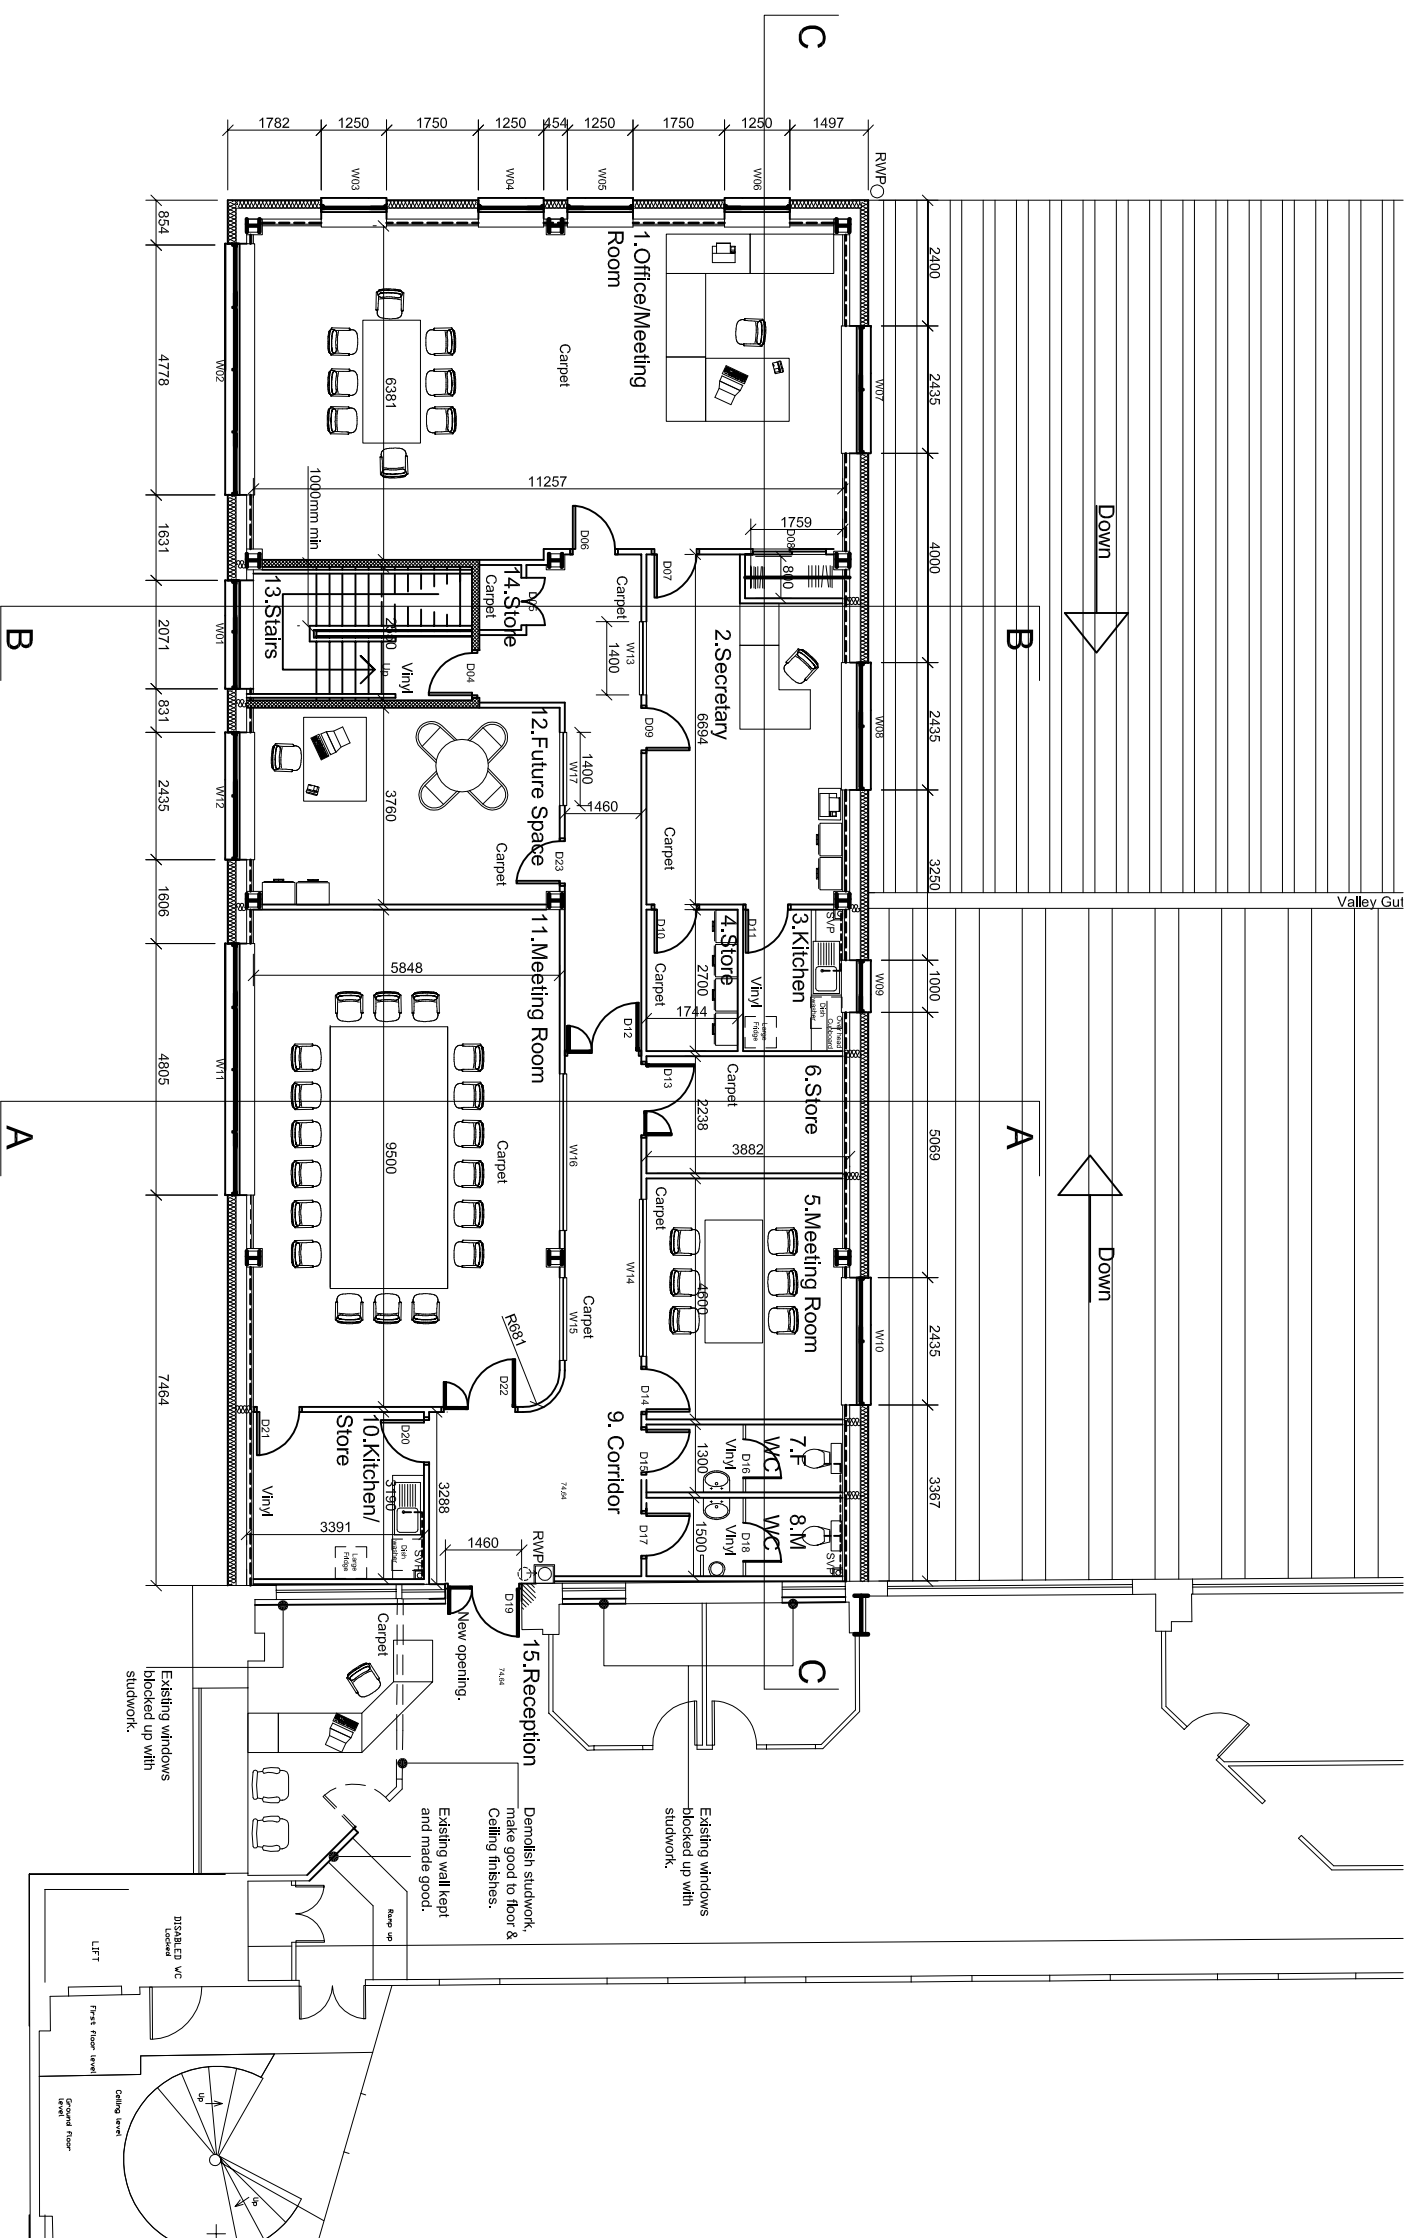


1. Copyright Jessop and Cook Architects Limited.

Notes

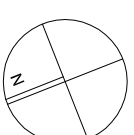

- C 13.02.08 Amendments for pricing
- B 29.01.08 Corridor door amended
- A 28.01.08 Layout amended

Revisions

DRAFT

JESSOP AND COOK Architects

Osney Mead House
Osney Mead Oxford OX2 0FA
tel: 01865 722822 fax: 01865 722855 e-mail: info@jessopandcook.co.uk

Office Extension

for
British Bakels
Bicester

Drawing title

Proposed First Floor Plan

Scale: A2
1:100
Drawing number
BBB 106

Date
Jan 08
Revision
C

Drawn by
DW
Checked