



SOUTH ELEVATION
SCALE: 1:500

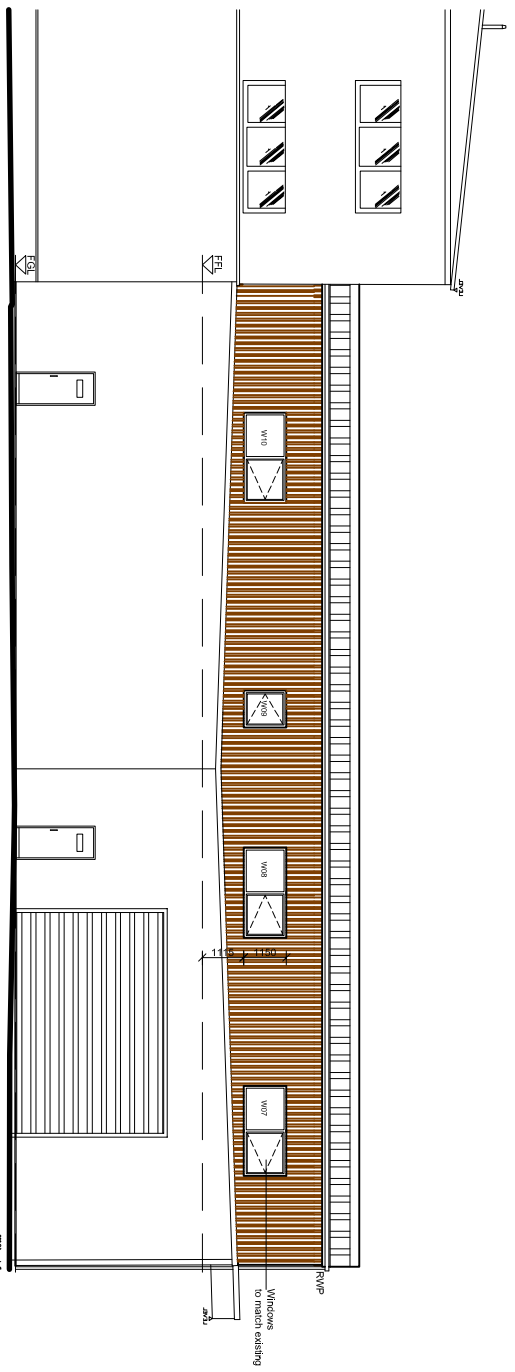


NORTH ELEVATION
SCALE: 1:500

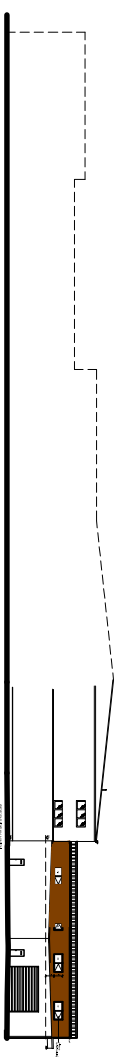


PROPOSED SOUTH ELEVATION

PROPOSED NORTH ELEVATION

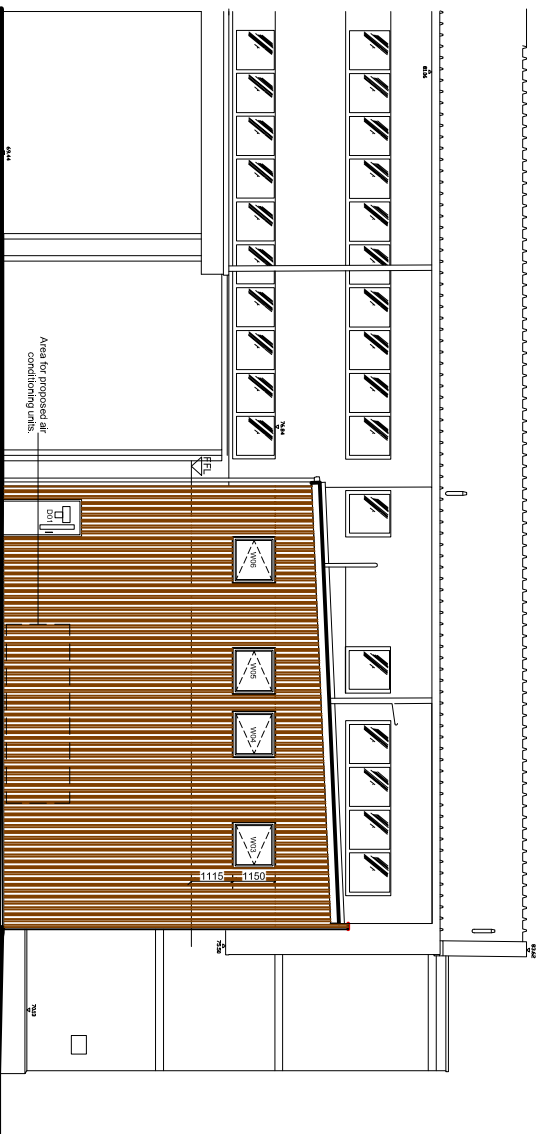

WEST ELEVATION
SCALE: 1:500

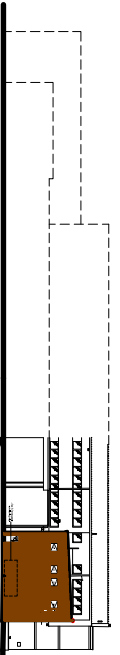

PROPOSED WEST ELEVATION

Drawing status
PLANNING

JESSOP AND COOK Architects

Osney Mead House
Osney Mead Oxford OX2 0FA
Tel: 01865 72822 Fax: 01865 72855 e-mail: info@jessopandcook.co.uk

Office Extension

for
British Banks

Drawing title
Proposed Elevations

Scale & A1	Date	Drawn by	Checked
1:100/500	Jan 08	DW	
Drawing number		Revision	
BBB 107		A	

A 10.02.08 Windows amended
Revised