
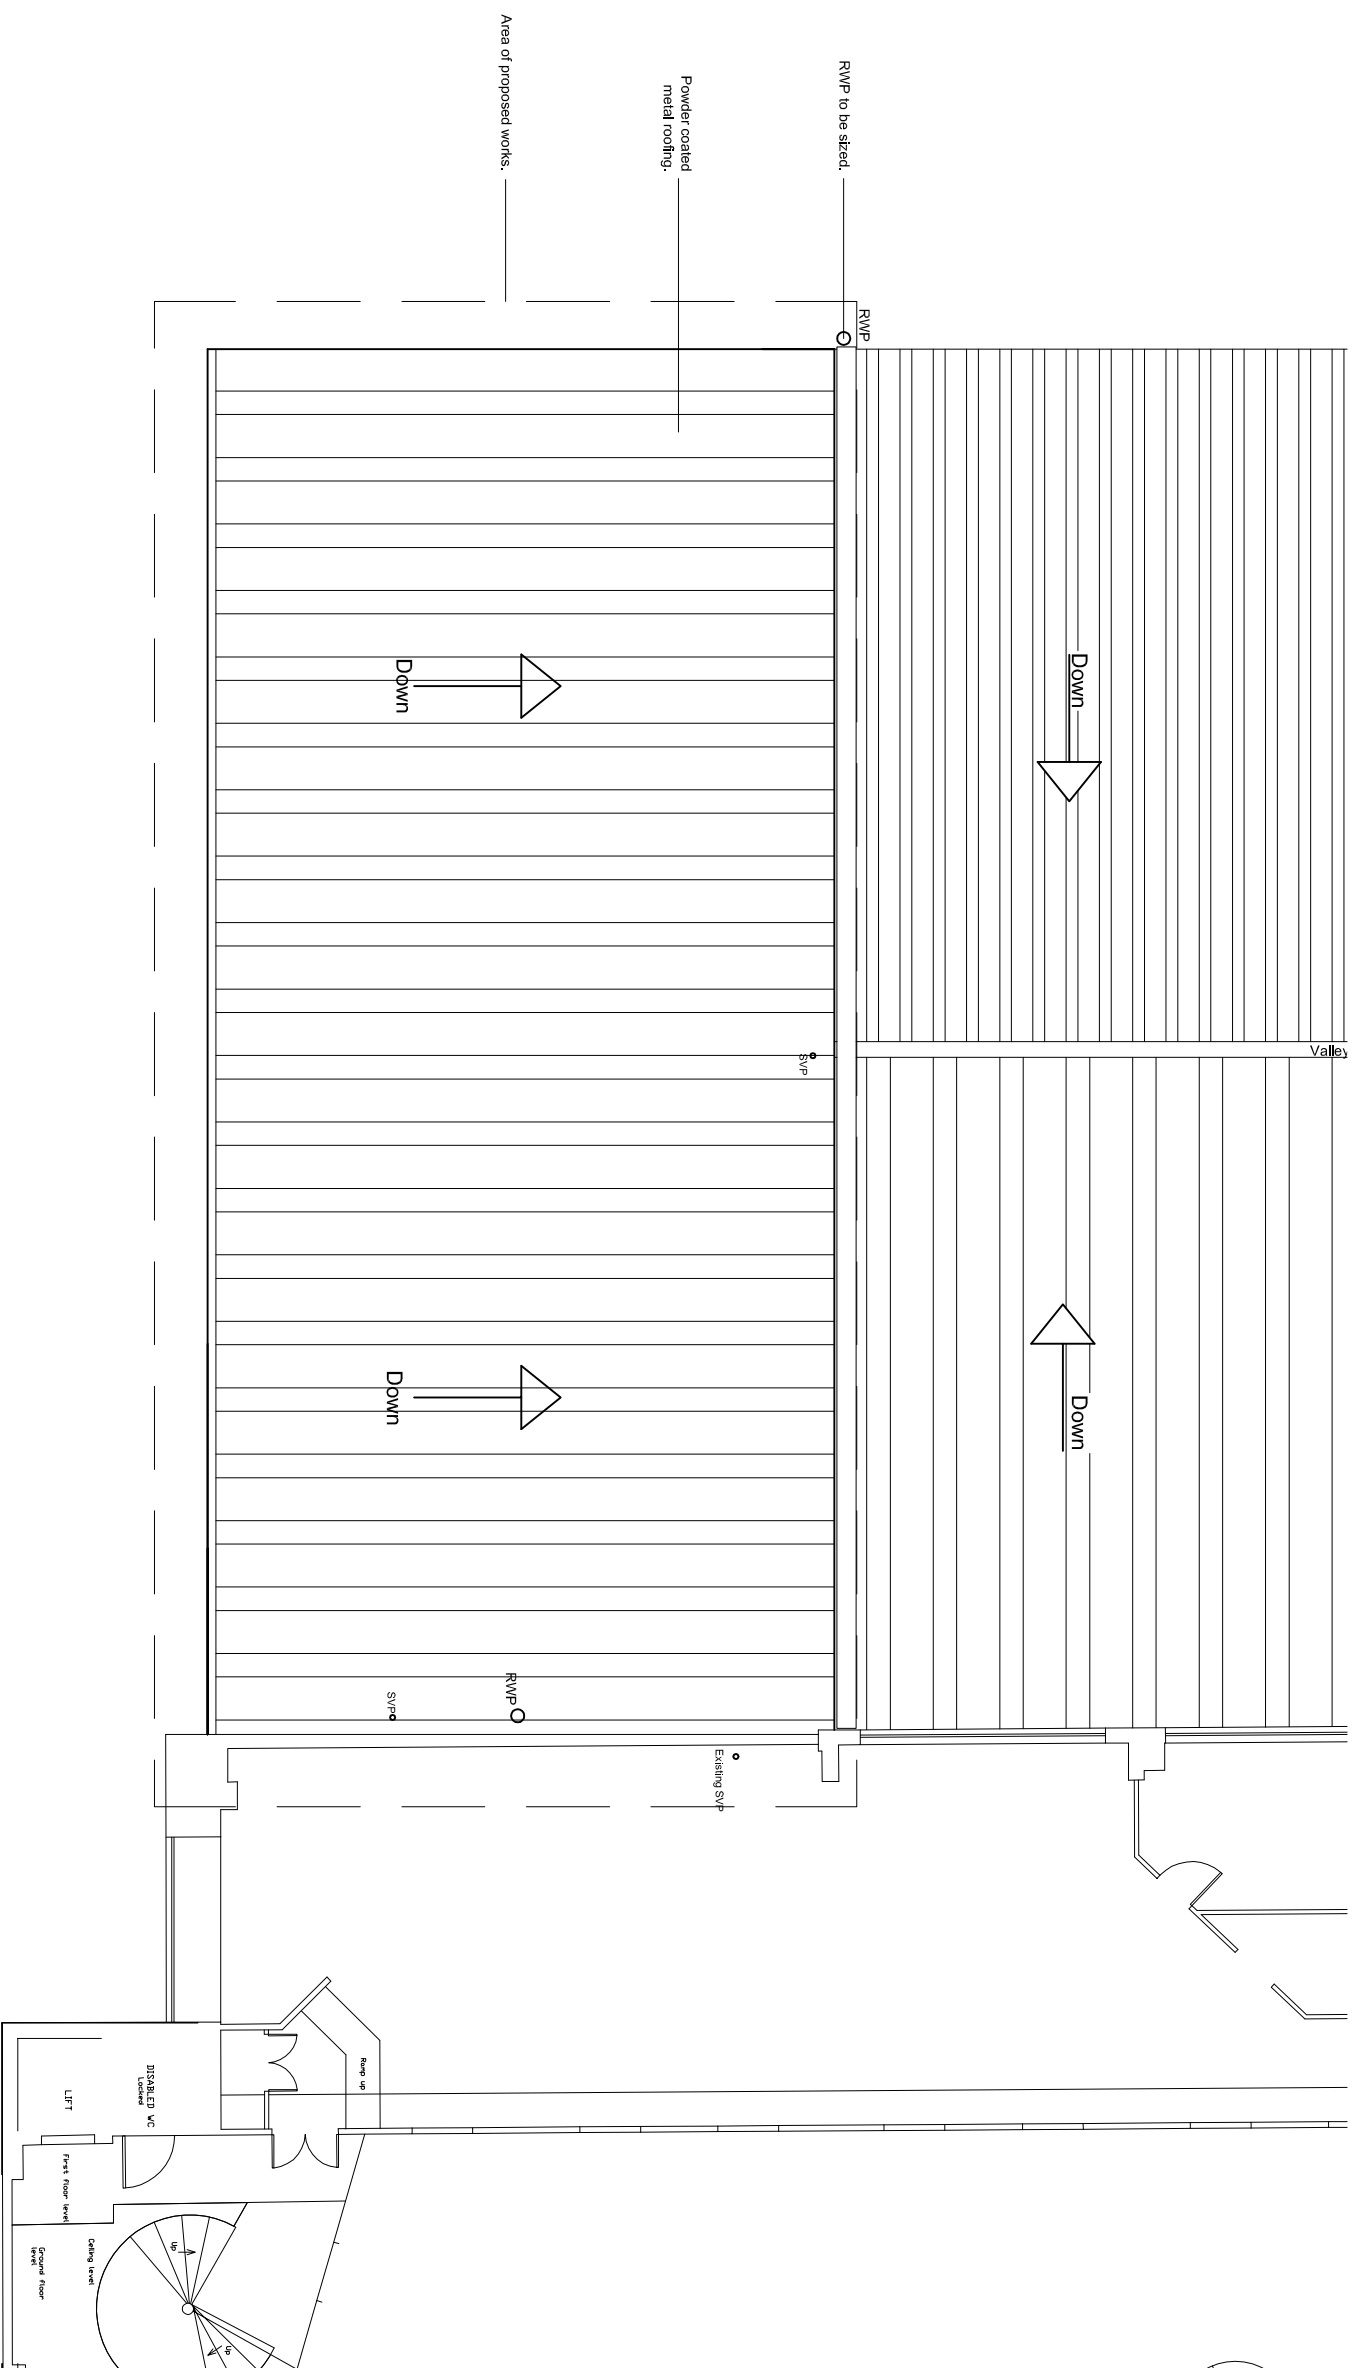


Notes

1. Copyright Jessop and Cook Architects Limited.

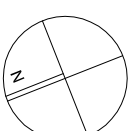

A 13.02.08 Amended for pricing

Revisions

PLANNING ISSUE

JESSOP AND COOK Architects

Osney Mead House
Osney Mead Oxford OX2 0FA
tel: 01865 722822 fax: 01865 722855 e-mail: info@jessopandcook.co.uk

Office Extension

for
British Bakers
Blissler

Drawing title

Proposed Roof Plan

Scale at A2	Date	Drawn by	Checked
1:100	Jan 08	DW	
Drawing number		Revision	
BBB 108		A	