



Plan
1 : 50

Note: Dimensions based on imperial brick

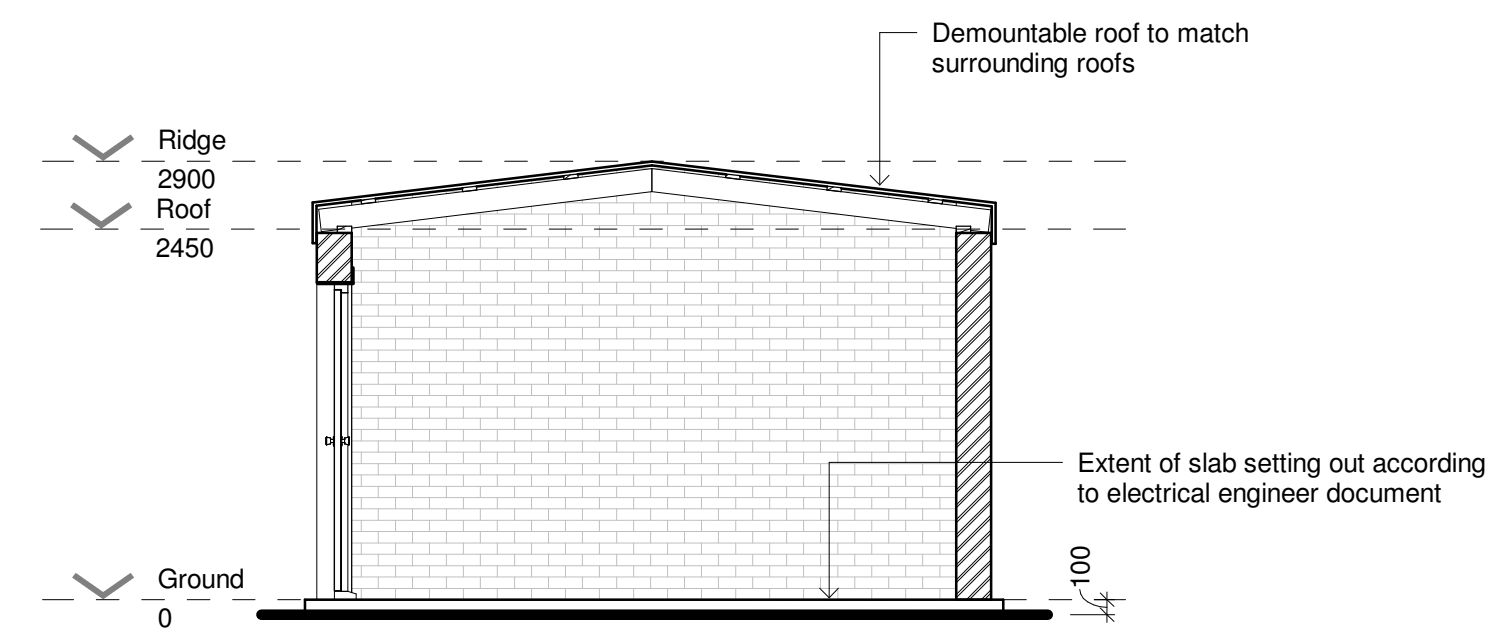


Section 1
1 : 50


NOTE:
Detail design to be in accordance with the following document:
 • 257M-MEP-01 Electrical Infrastructure Services Specification (Phase 1 - NTS) by Integration UK / Aug 2019
 • 257M-E-2001 Electrical Services - Main HV / LV Schematic by Integration UK / Aug 2019
 • 257M-E-2100 Electrical Services - Substation Layout by Integration UK / Sept 2019
 • 257M-E-2200 Electrical Services - Small Power and Lighting by Integration UK / Sept 2019
 • 257M-E-2700 Electrical Services - Earthing by Integration UK / Sept 2019
 • other relevant documents issued by Integration UK

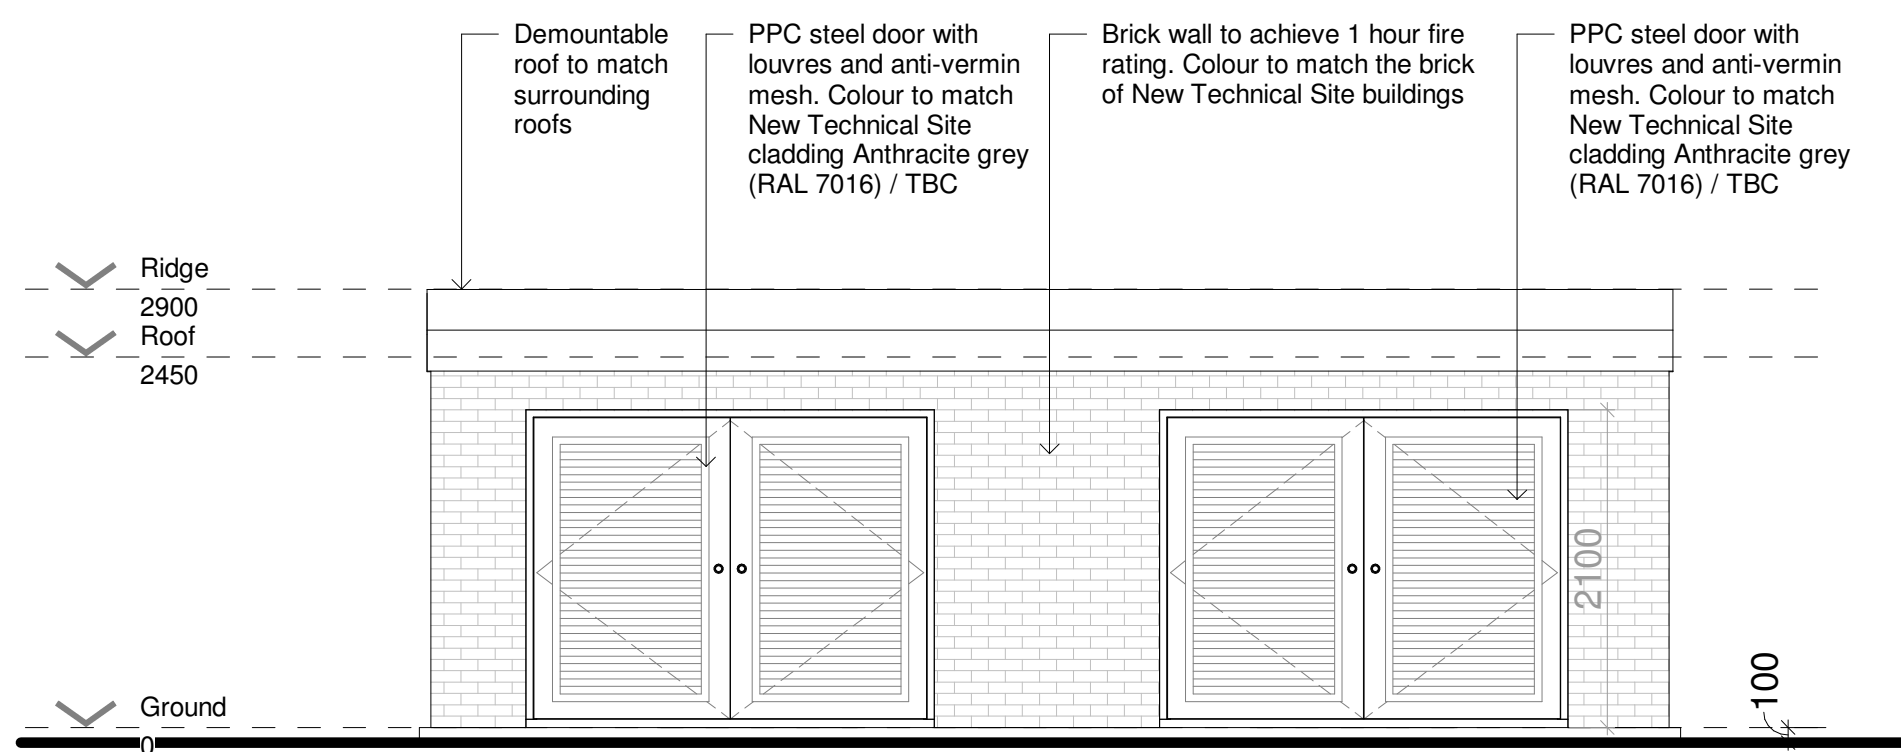


North Elevation
1 : 50

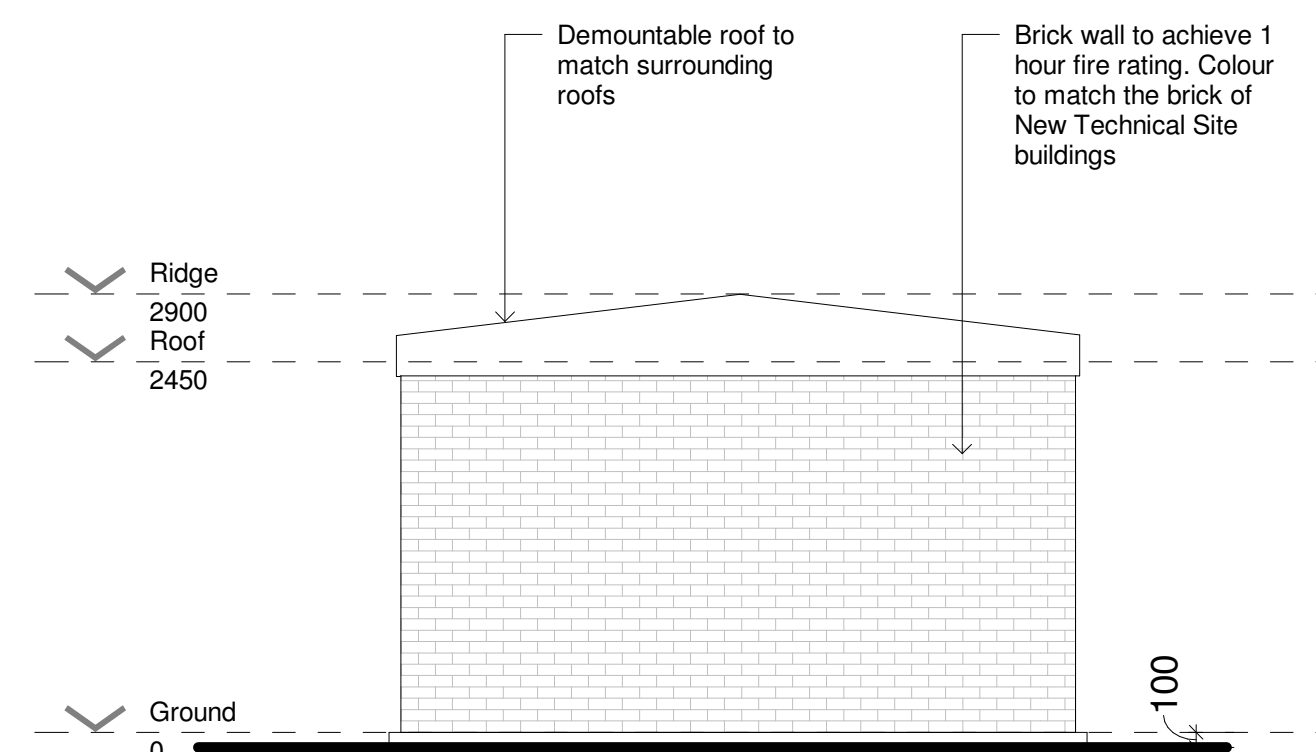

East Elevation
1 : 50

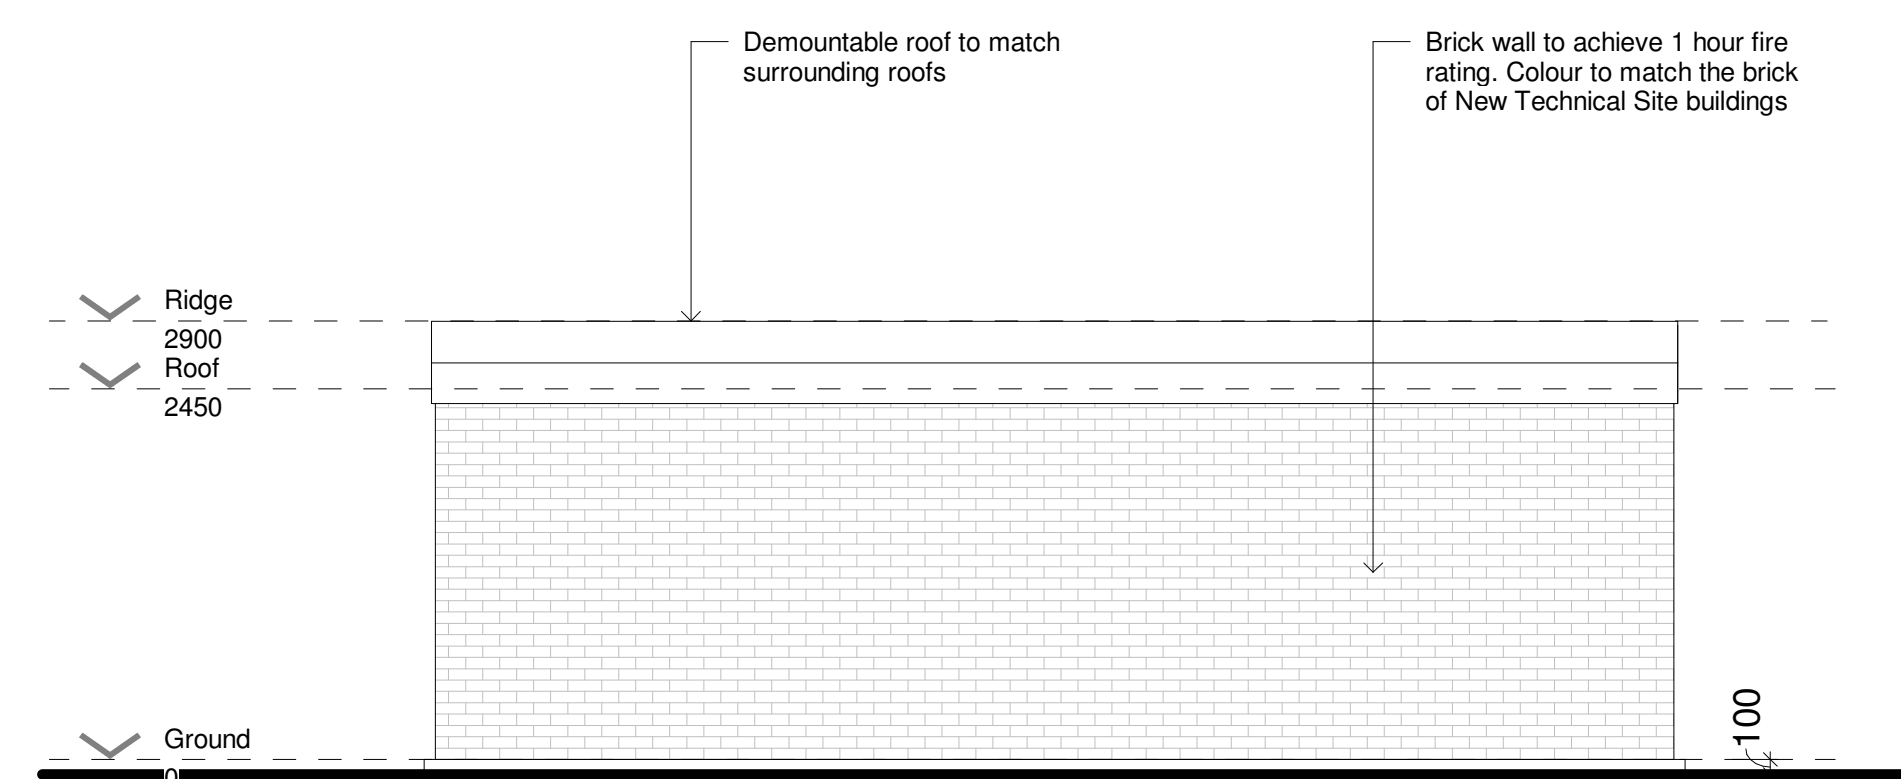

South Elevation
1 : 50

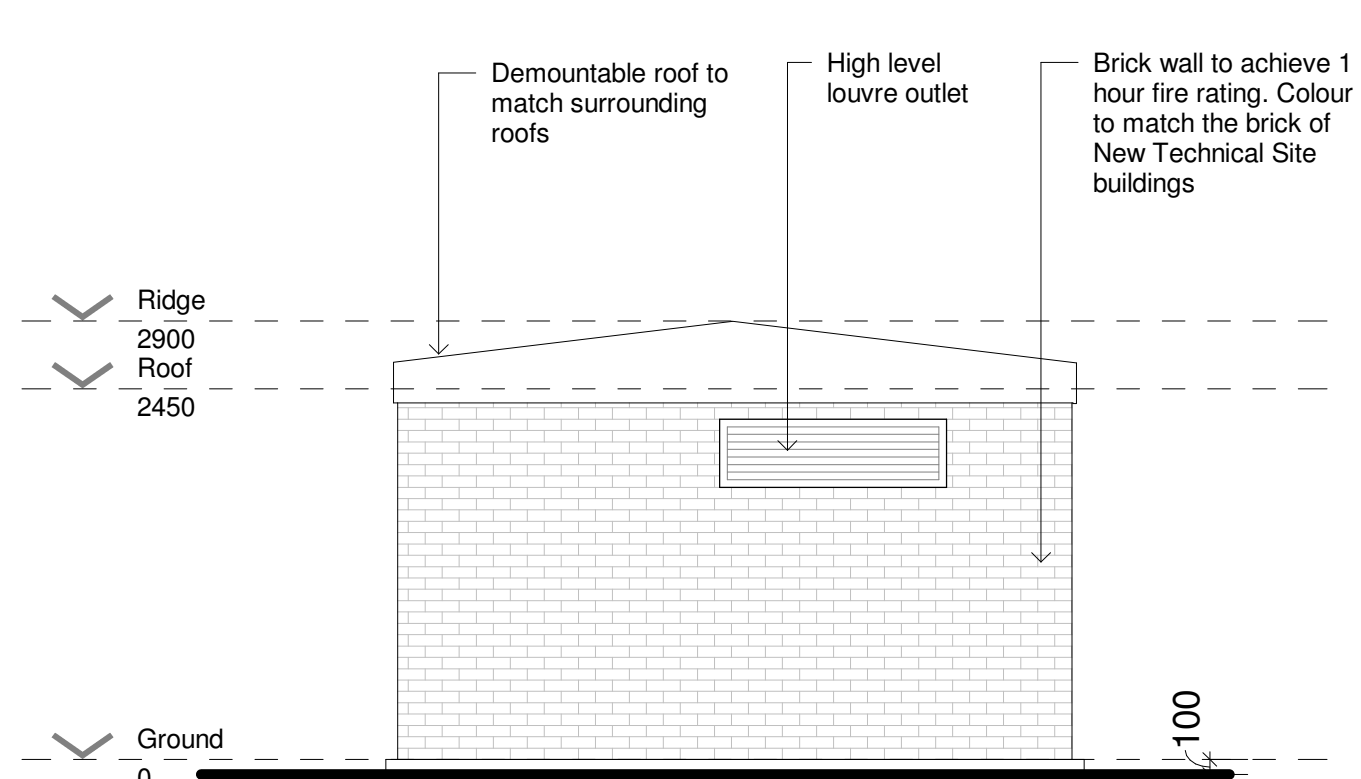

West Elevation
1 : 50

Photograph of similar infrastructure buildings within the Technical Site



NEW TECHNICAL SITE SUBSTATION PLAN, SECTION & ELEVATIONS

PLANNING

DRAWN BY: JY CHECKED BY: AH
 PROJECT: 5002855-RDG- XX -XX-XX -A -9908 REV: E 26/06/2019
 SCALE 1 : 50 @ A1

REV	DESCRIPTION	DATE	BY	CHKD
E	Description updated	18/09/2019	JY	AH
D	Doors update to SSE requirements	04/09/2019	JY	AH
C	Updated as per Integrator's drawings	30/08/2019	JY	AH
B	Feeder Pillar Room Excluded	16/07/2019	JY	AH
A	SSE Switch and Metering Room Door Centred, Brick Wall Fire Rating Updated	27/06/2019	JY	AH

DATE	BY	CHKD
18/09/2019	JY	AH
04/09/2019	JY	AH
30/08/2019	JY	AH
16/07/2019	JY	AH
27/06/2019	JY	AH

THE COWARDS
 BLEWHEIM PARK
 OXFORD ROAD
 WOODSTOCK, OX20 1QR

RIDGE

TEL NO: 01993 815 000
 WWW.RIDGE.CO.UK