



THE CONTRACTOR IS RESPONSIBLE FOR CHECKING ALL DIMENSIONS ON SITE. ANY DISCREPANCY SHOULD BE REPORTED TO THE CONSULTANT PRIOR TO COMMENCEMENT OF ANY WORKS.  
IT IS THE CONTRACTOR'S RESPONSIBILITY TO DETERMINE THE LOCATION OF ALL UNDERGROUND SERVICES.  
THIS DRAWING IS COPYRIGHT AND IS NOT TO BE REPRODUCED WITHOUT WRITTEN CONSENT OF THE PARTNERSHIP.

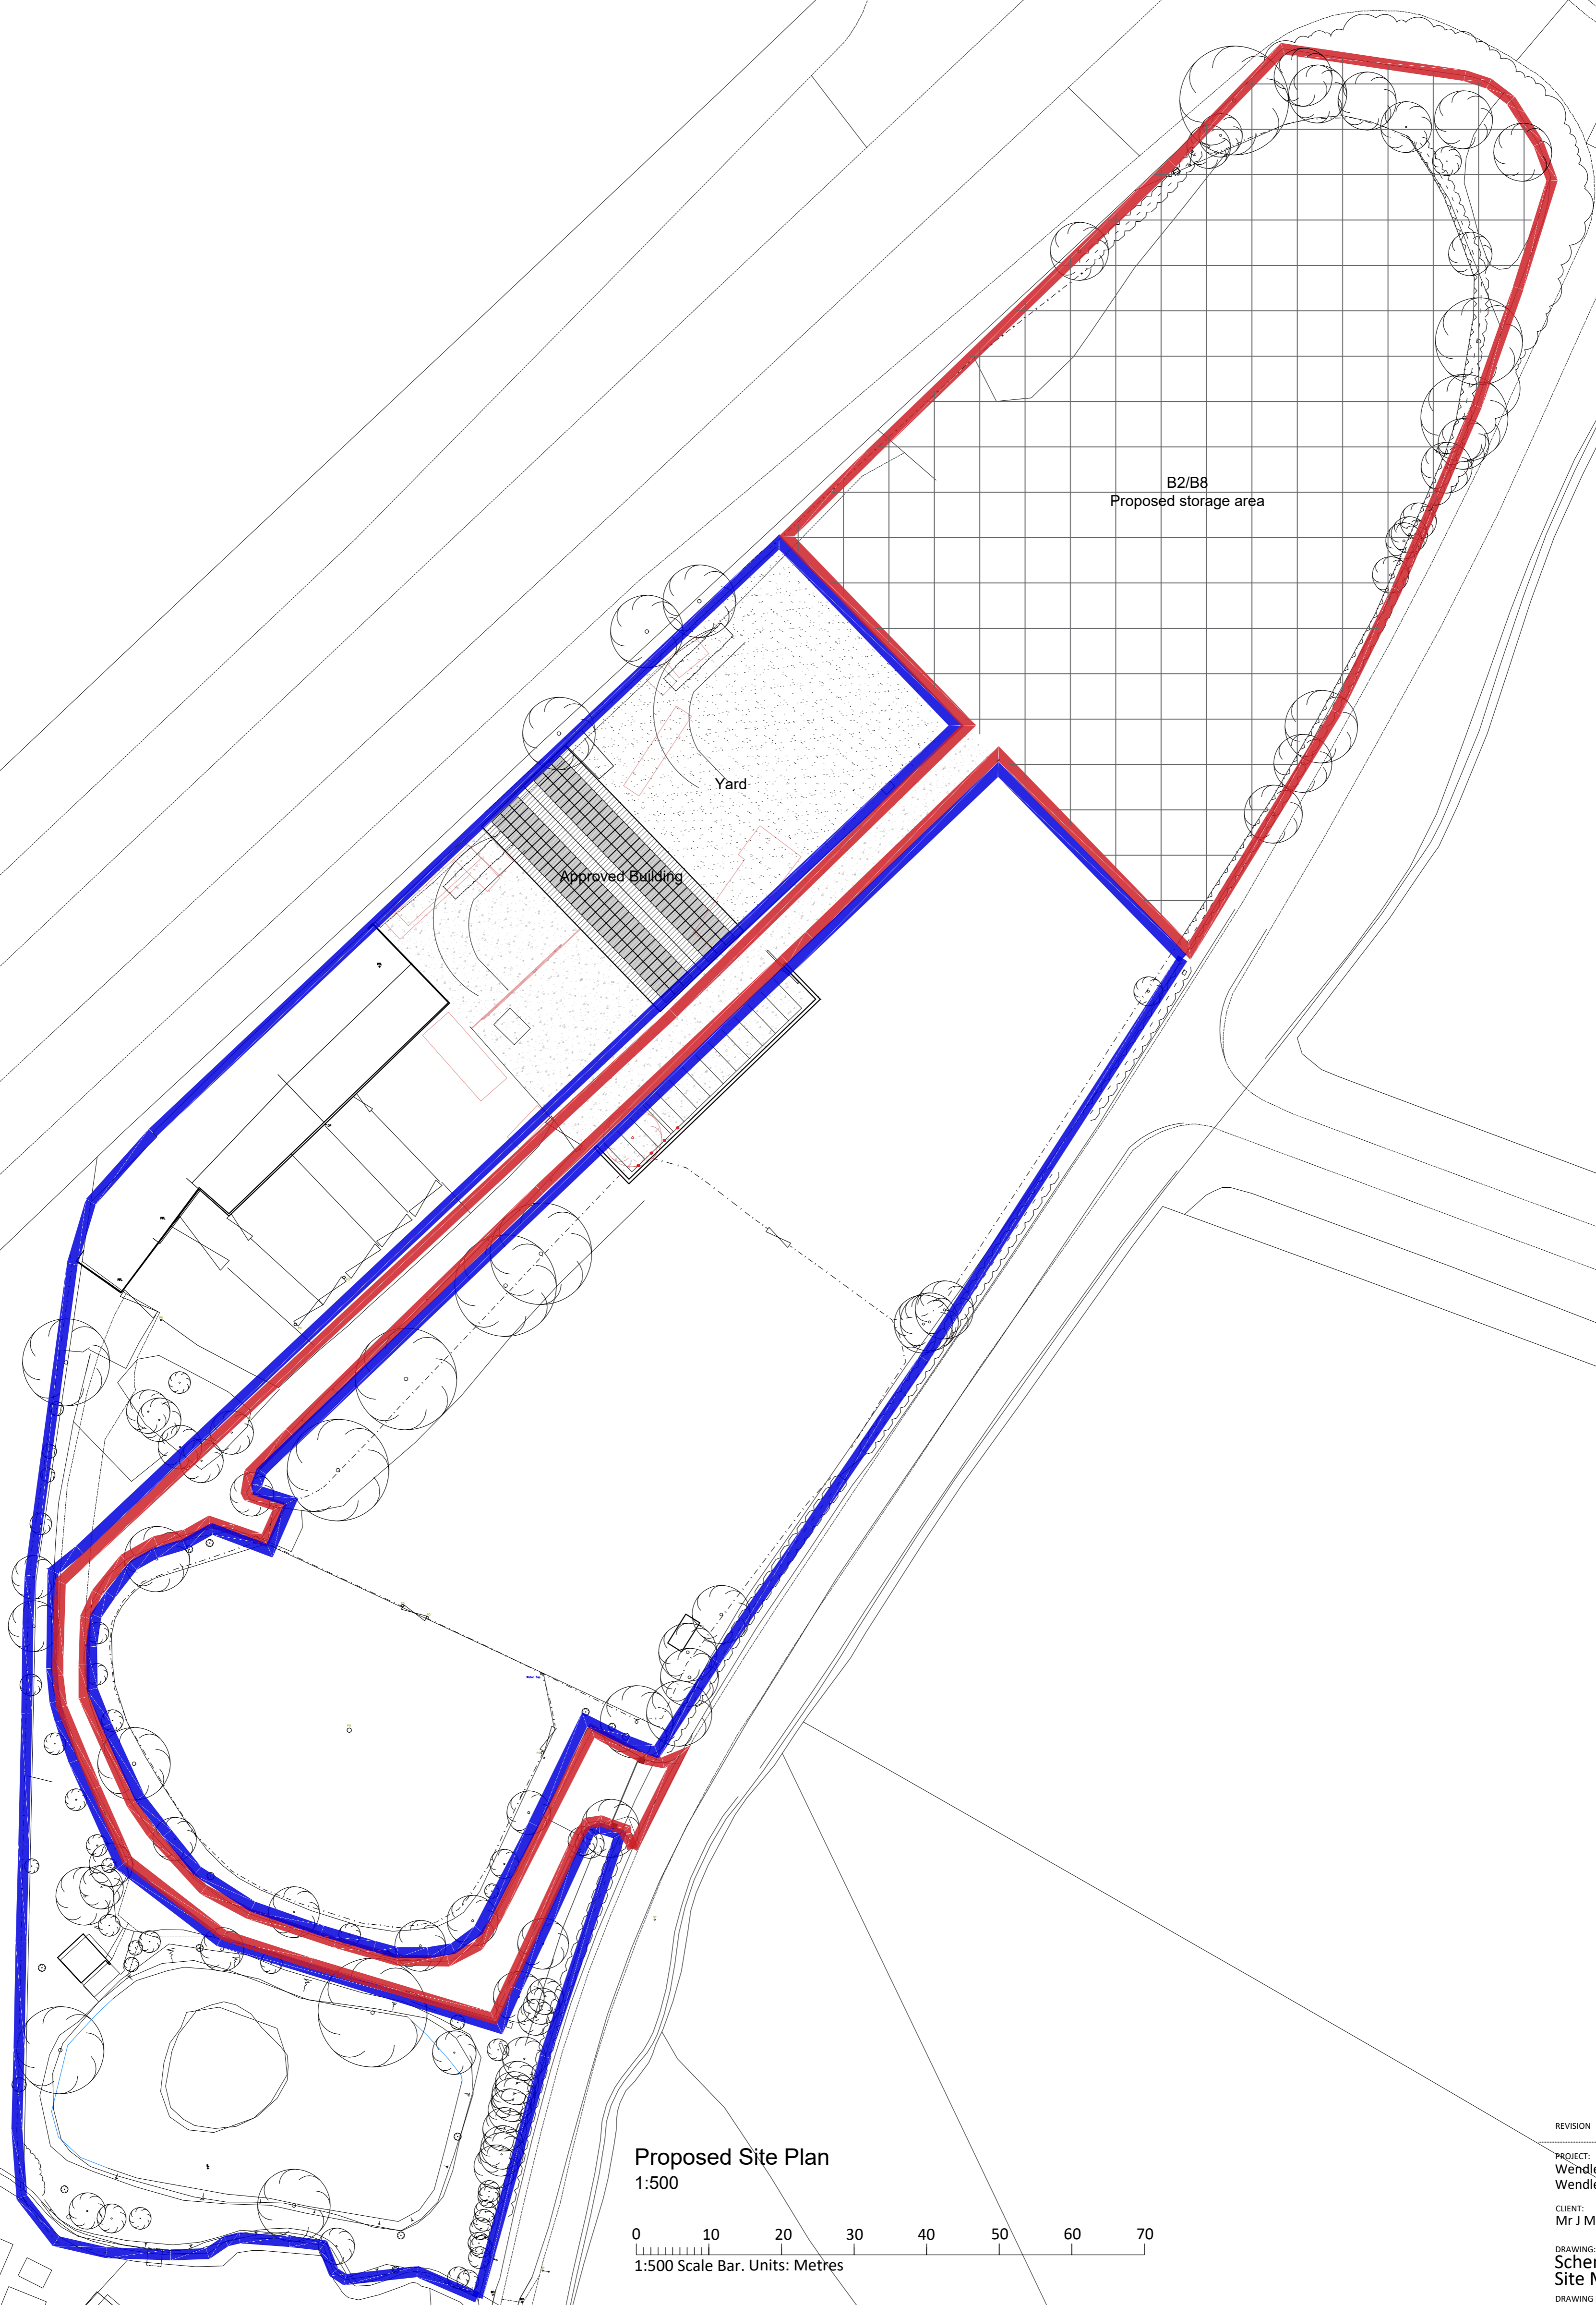

Proposed Site Plan  
1:500

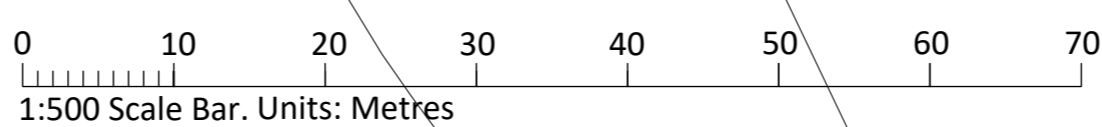

REVISION DATE

PROJECT:  
Wendlebury Park Farm  
Wendlebury

CLIENT:  
Mr J Miller

DRAWING:  
Scheme Drawing  
Site Masterplan


DRAWING NUMBER:  
5724/22B

SCALE @ A/P  
1:500@A2P

DATE  
Dec '23

DRAWN  
PM

CHECKED  
RC

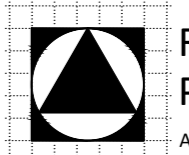

**Roger Coy  
Partnership**  
Architects, Surveyors, Planning Consultants

Bricknell's Barn  
32 Lime Avenue  
Eydon  
Dorset  
Northamptonshire NN11 3PG  
t: (01327) 26585 f: (01327) 26253  
enquiries@rogercoy.co.uk  
Roger Coy Partnership Ltd Reg. No. 8569981