


THE CONTRACTOR IS RESPONSIBLE FOR CHECKING ALL DIMENSIONS ON SITE. ANY DISCREPANCY SHOULD BE REPORTED TO THE CONSULTANT PRIOR TO COMMENCEMENT OF ANY WORKS.
IT IS THE CONTRACTOR'S RESPONSIBILITY TO DETERMINE THE LOCATION OF ALL UNDERGROUND SERVICES.
THIS DRAWING IS COPYRIGHT AND IS NOT TO BE REPRODUCED WITHOUT WRITTEN CONSENT OF THE PARTNERSHIP.

0 25 50 75 100 125
1:1250 Scale Bar. Units: Metres

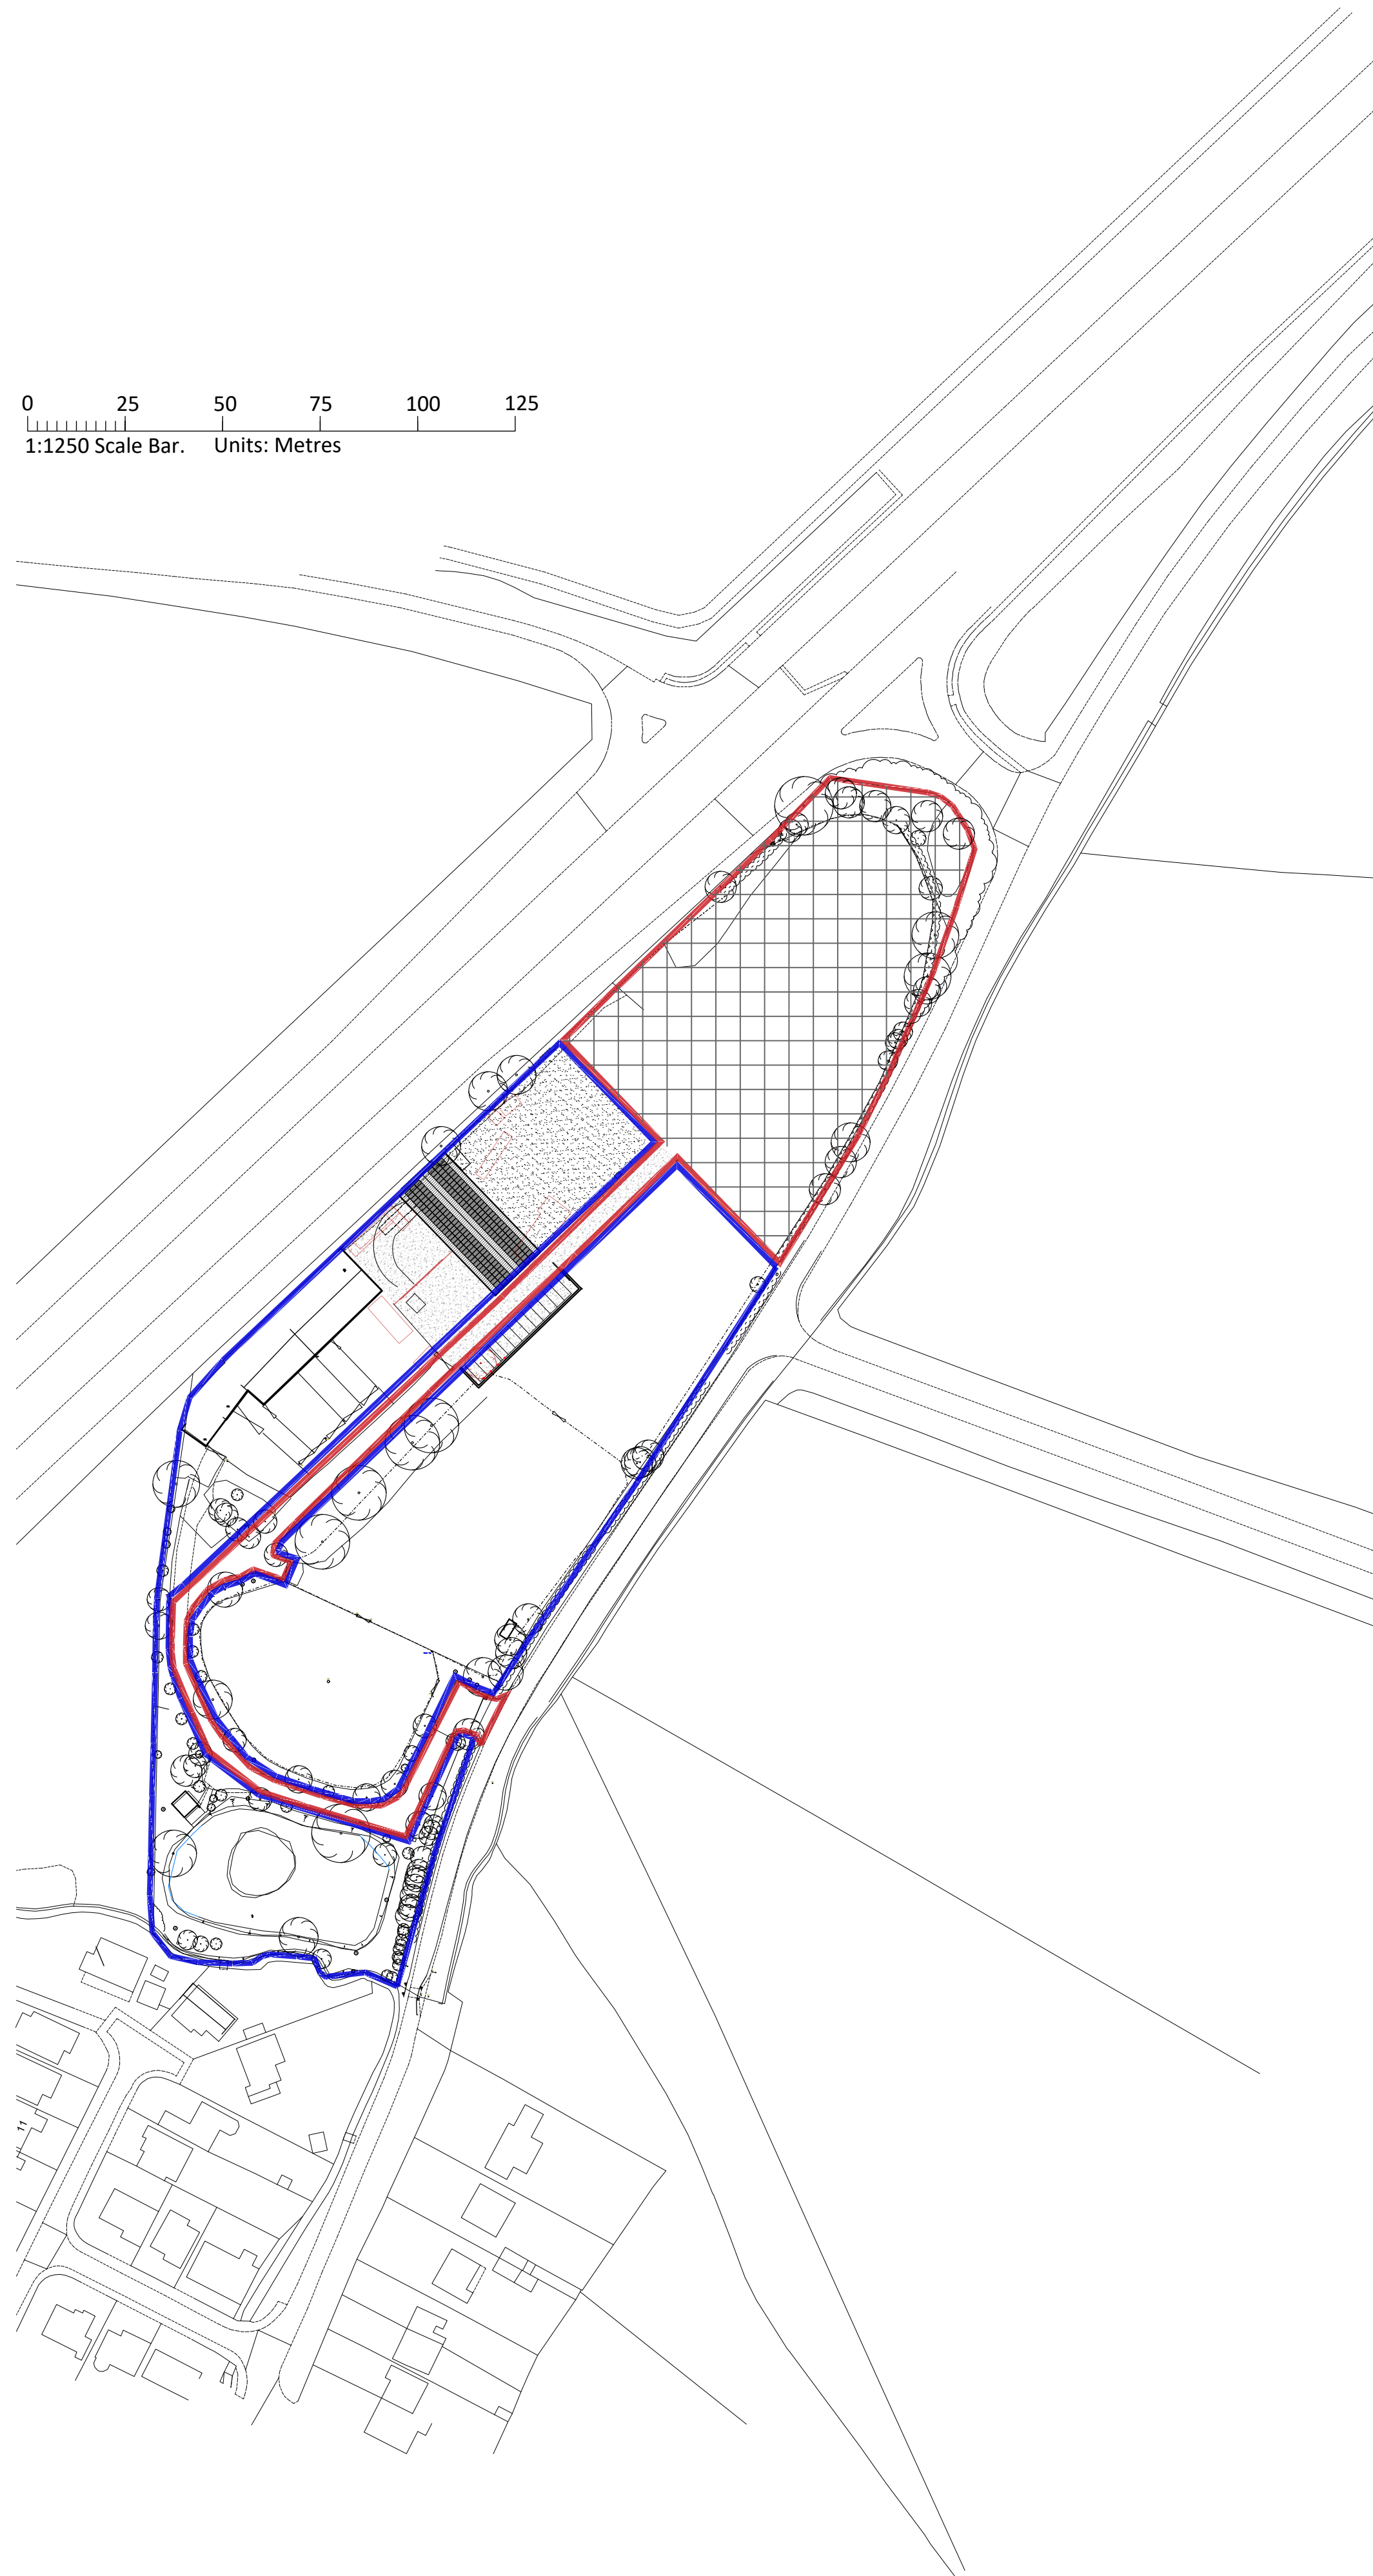

Proposed Site Plan
1:1250

REVISION DATE

PROJECT:
Wendlebury Park Farm
Wendlebury

CLIENT:
Mr J Miller

DRAWING:
OS Map

DRAWING NUMBER:
5724/Map

SCALE @ A2P
1:1250@A2P

DATE
April '24

DRAWN
PM

CHECKED
RC



Bricknell's Barn
32 Lime Avenue
Eydon
Daventry
Northamptonshire NN11 3PG
t: (01327) 262585 f: (01327) 262353
enquiries@rogercoy.co.uk
Roger Coy Partnership Ltd Reg. No. 8569981