



Front Elevation

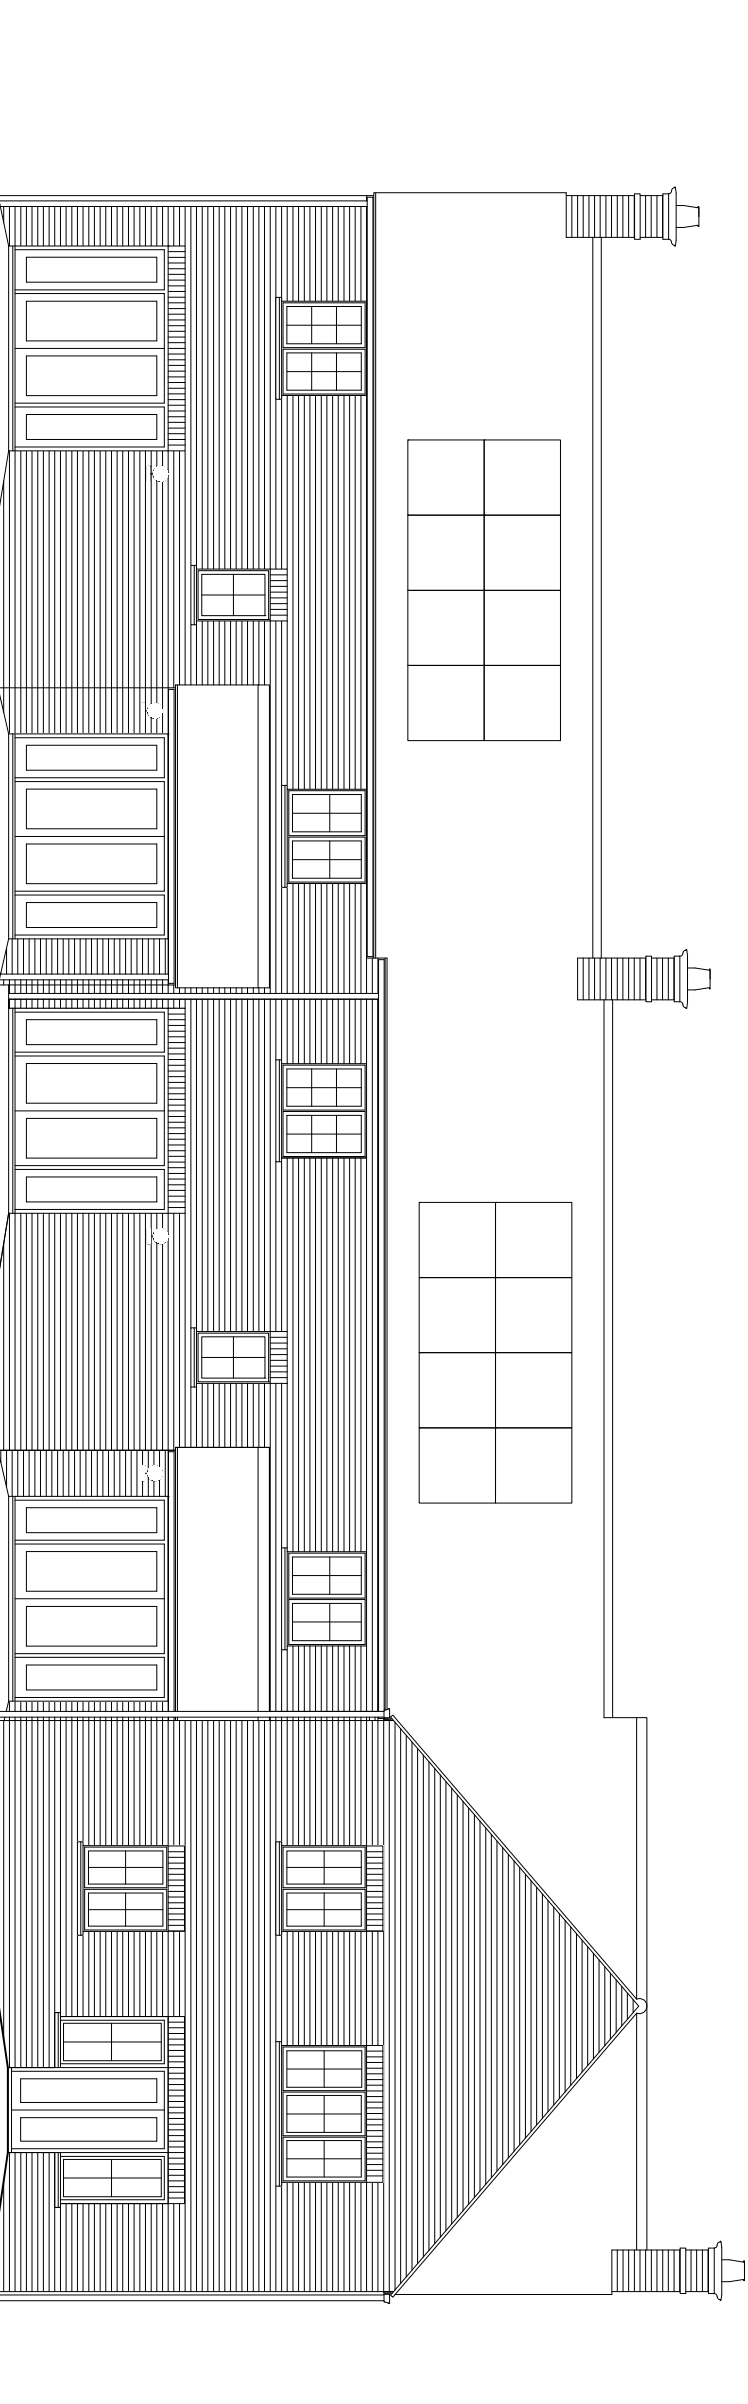

Rear Elevation

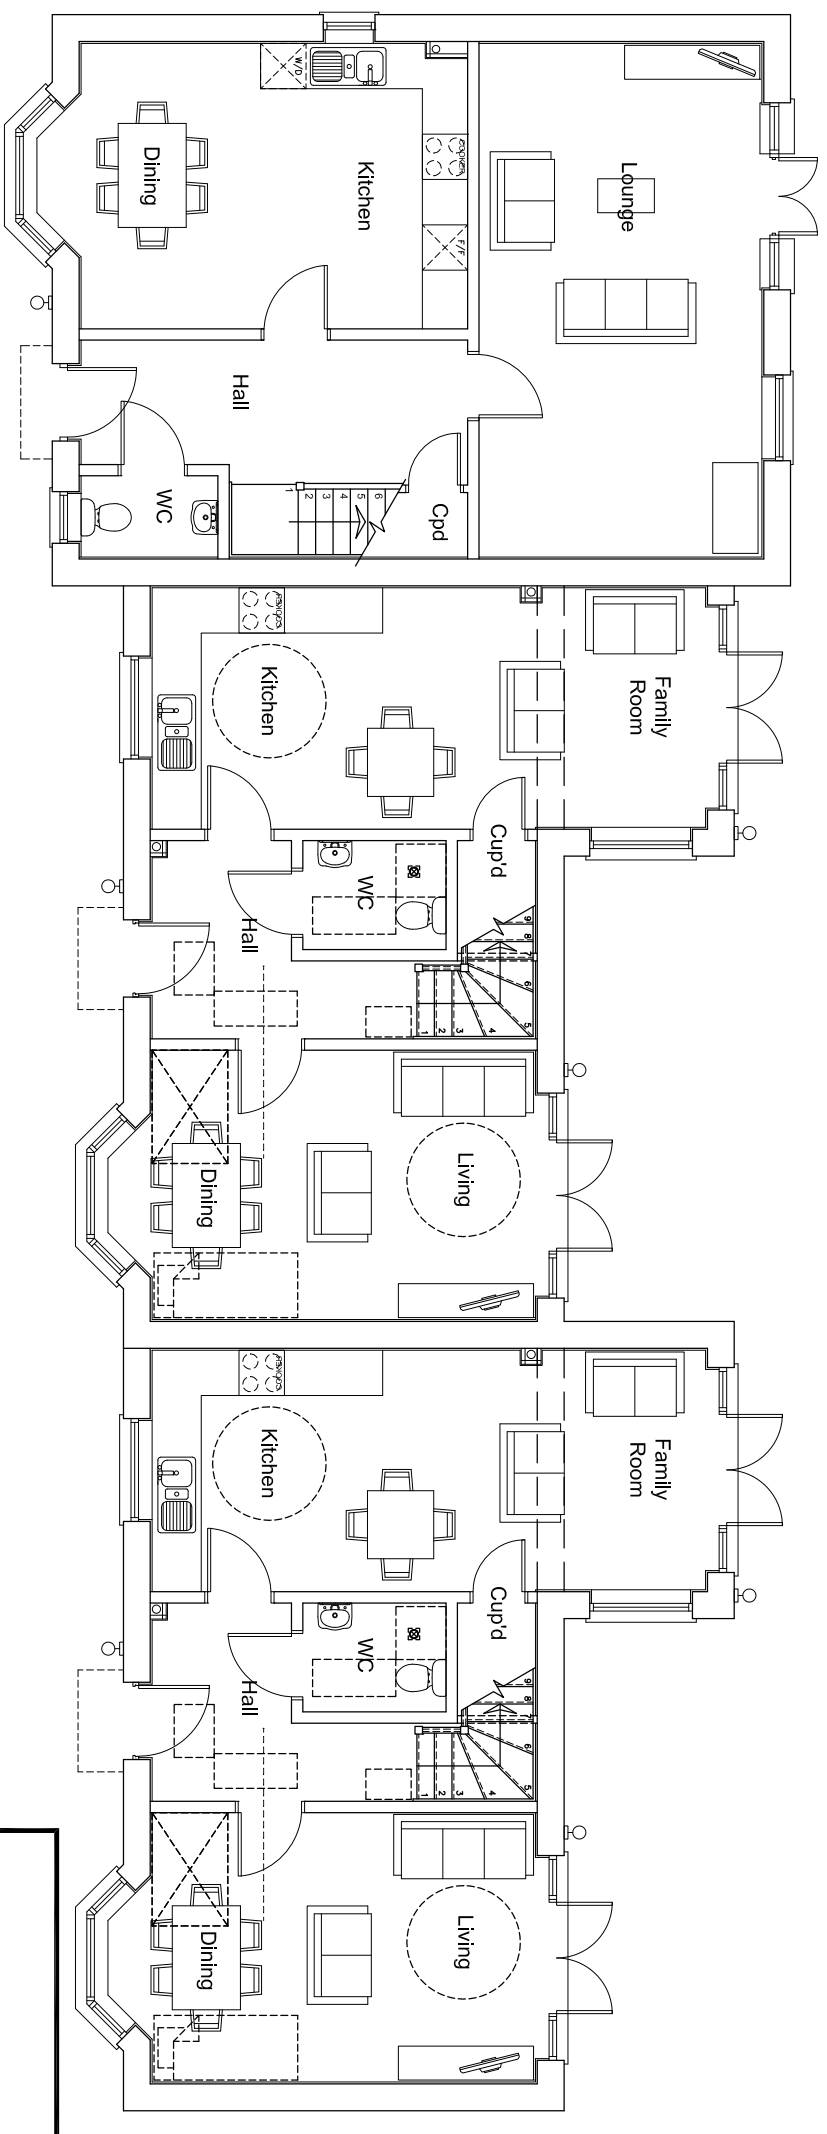

Ground Floor Plan

**Countryside Properties**  
 Countryside Properties PLC  
 110, Cannon Street, London EC6A 3DF  
 Tel: 020 7727 2000 Fax: 020 7727 2000  
 Email: enquiries@countryside.co.uk  
 Group Chief Architects: Miles Kellyway & John Hillyard

Site: Area KM1 - Kingsmere  
 Bicester  
 Plots 27-29  
 Plans and Elevations  
 Floor area: ft<sup>2</sup>  
 finish area: ft<sup>2</sup>  
 struct. area: ft<sup>2</sup>

**PERESTER**  
 110, Cannon Street, London EC6A 3DF  
 Tel: 020 7727 2000 Fax: 020 7727 2000  
 Email: enquiries@countryside.co.uk  
 Group Chief Architects: Miles Kellyway & John Hillyard

Drawn by: RR  
 checked: @A2  
 scale: 1:100  
 date: November 2009  
 sheet no: N00200-PL-250  
 rev/desc: