

300C

400C

500C

600C

700C

800C


900C

1000C

DO NOT SCALE

1. THIS DRAWING SHOULD BE READ IN CONJUNCTION WITH ALL SPECIFICATIONS.
2. ALL DIMENSIONS ARE IN METRES UNLESS OTHERWISE STATED. DIMENSIONS ABOVE DIMLINE ARE ALSO IN METRES.
3. PRIOR TO THE COMMENCEMENT OF CONSTRUCTION WORKS, EXISTING LEVELS AND DIMENSIONS ARE TO BE CHECKED AND CORRECTED ON SITE.
4. ANY DISCREPANCIES SHOULD BE REPORTED TO THE ARCHITECT/ENGINEER IMMEDIATELY. SIGNIFICANT CONSTRUCTION ON SITE SHOULD BE STOPPED IMMEDIATELY UNTIL THE DISCREPANCY HAS BEEN RESOLVED AND THE LOCATION CONFIRMED.
5. THE LOCATION OF ANY SERVICES SHOWN ON WAP DRAWINGS ARE INDICATIVE ONLY. IT WILL BE THE RESPONSIBILITY OF THE CONTRACTOR TO LOCATE AND PROTECT ALL SERVICES PRIOR TO COMMENCING ANY CONSTRUCTION.
6. ANY EROSION/STABILISATION WORKS REQUIRED ARE TO BE COMPLETED IN ADVANCE OF THE PROPOSED WORKS AND IN ACCORDANCE WITH THE RELEVANT STATUTORY REQUIREMENTS.
7. STREET LIGHTING COLUMNS TO BE LOCATED AT BACK OF 2m IN FROM KERB.
8. DUCT POSITIONS TO BE DETERMINED BY SERVICES RESPONDER.
9. STREET LIGHTING COLUMNS TO BE LOCATED AT BACK OF 2m IN FROM KERB.
10. REFER TO ROADWAY DWG NO. 1903/20/216.
11. TRAFFIC SIGNS - DIMENSIONS REFER TO TSS & CD DIMENSIONS.
12. TRAFFIC SIGNS CONSTRUCTION DETAILS REFER TO DRAWING 1903/20/102.

- KEY:**
- PROPOSED NEW CONSTRUCTION BARRIER
 - HIGH PAV (500-350-250) SURFACE COURSE
 - PROPOSED STREET LIGHT COLUMN HEIGHT 10m
 - PROPOSED STREET LIGHT COLUMN HEIGHT 7m
 - DMC 410 ROUND BOLLARD (REFER TO DWG NO. 1903/20/216)
 - FLAM LATED ROUND BOLLARD (REFER TO DWG NO. 1903/20/216)
 - TRAFFIC SIGNS - DIMENSIONS REFER TO TSS&CD DIMENSION REFERENCES

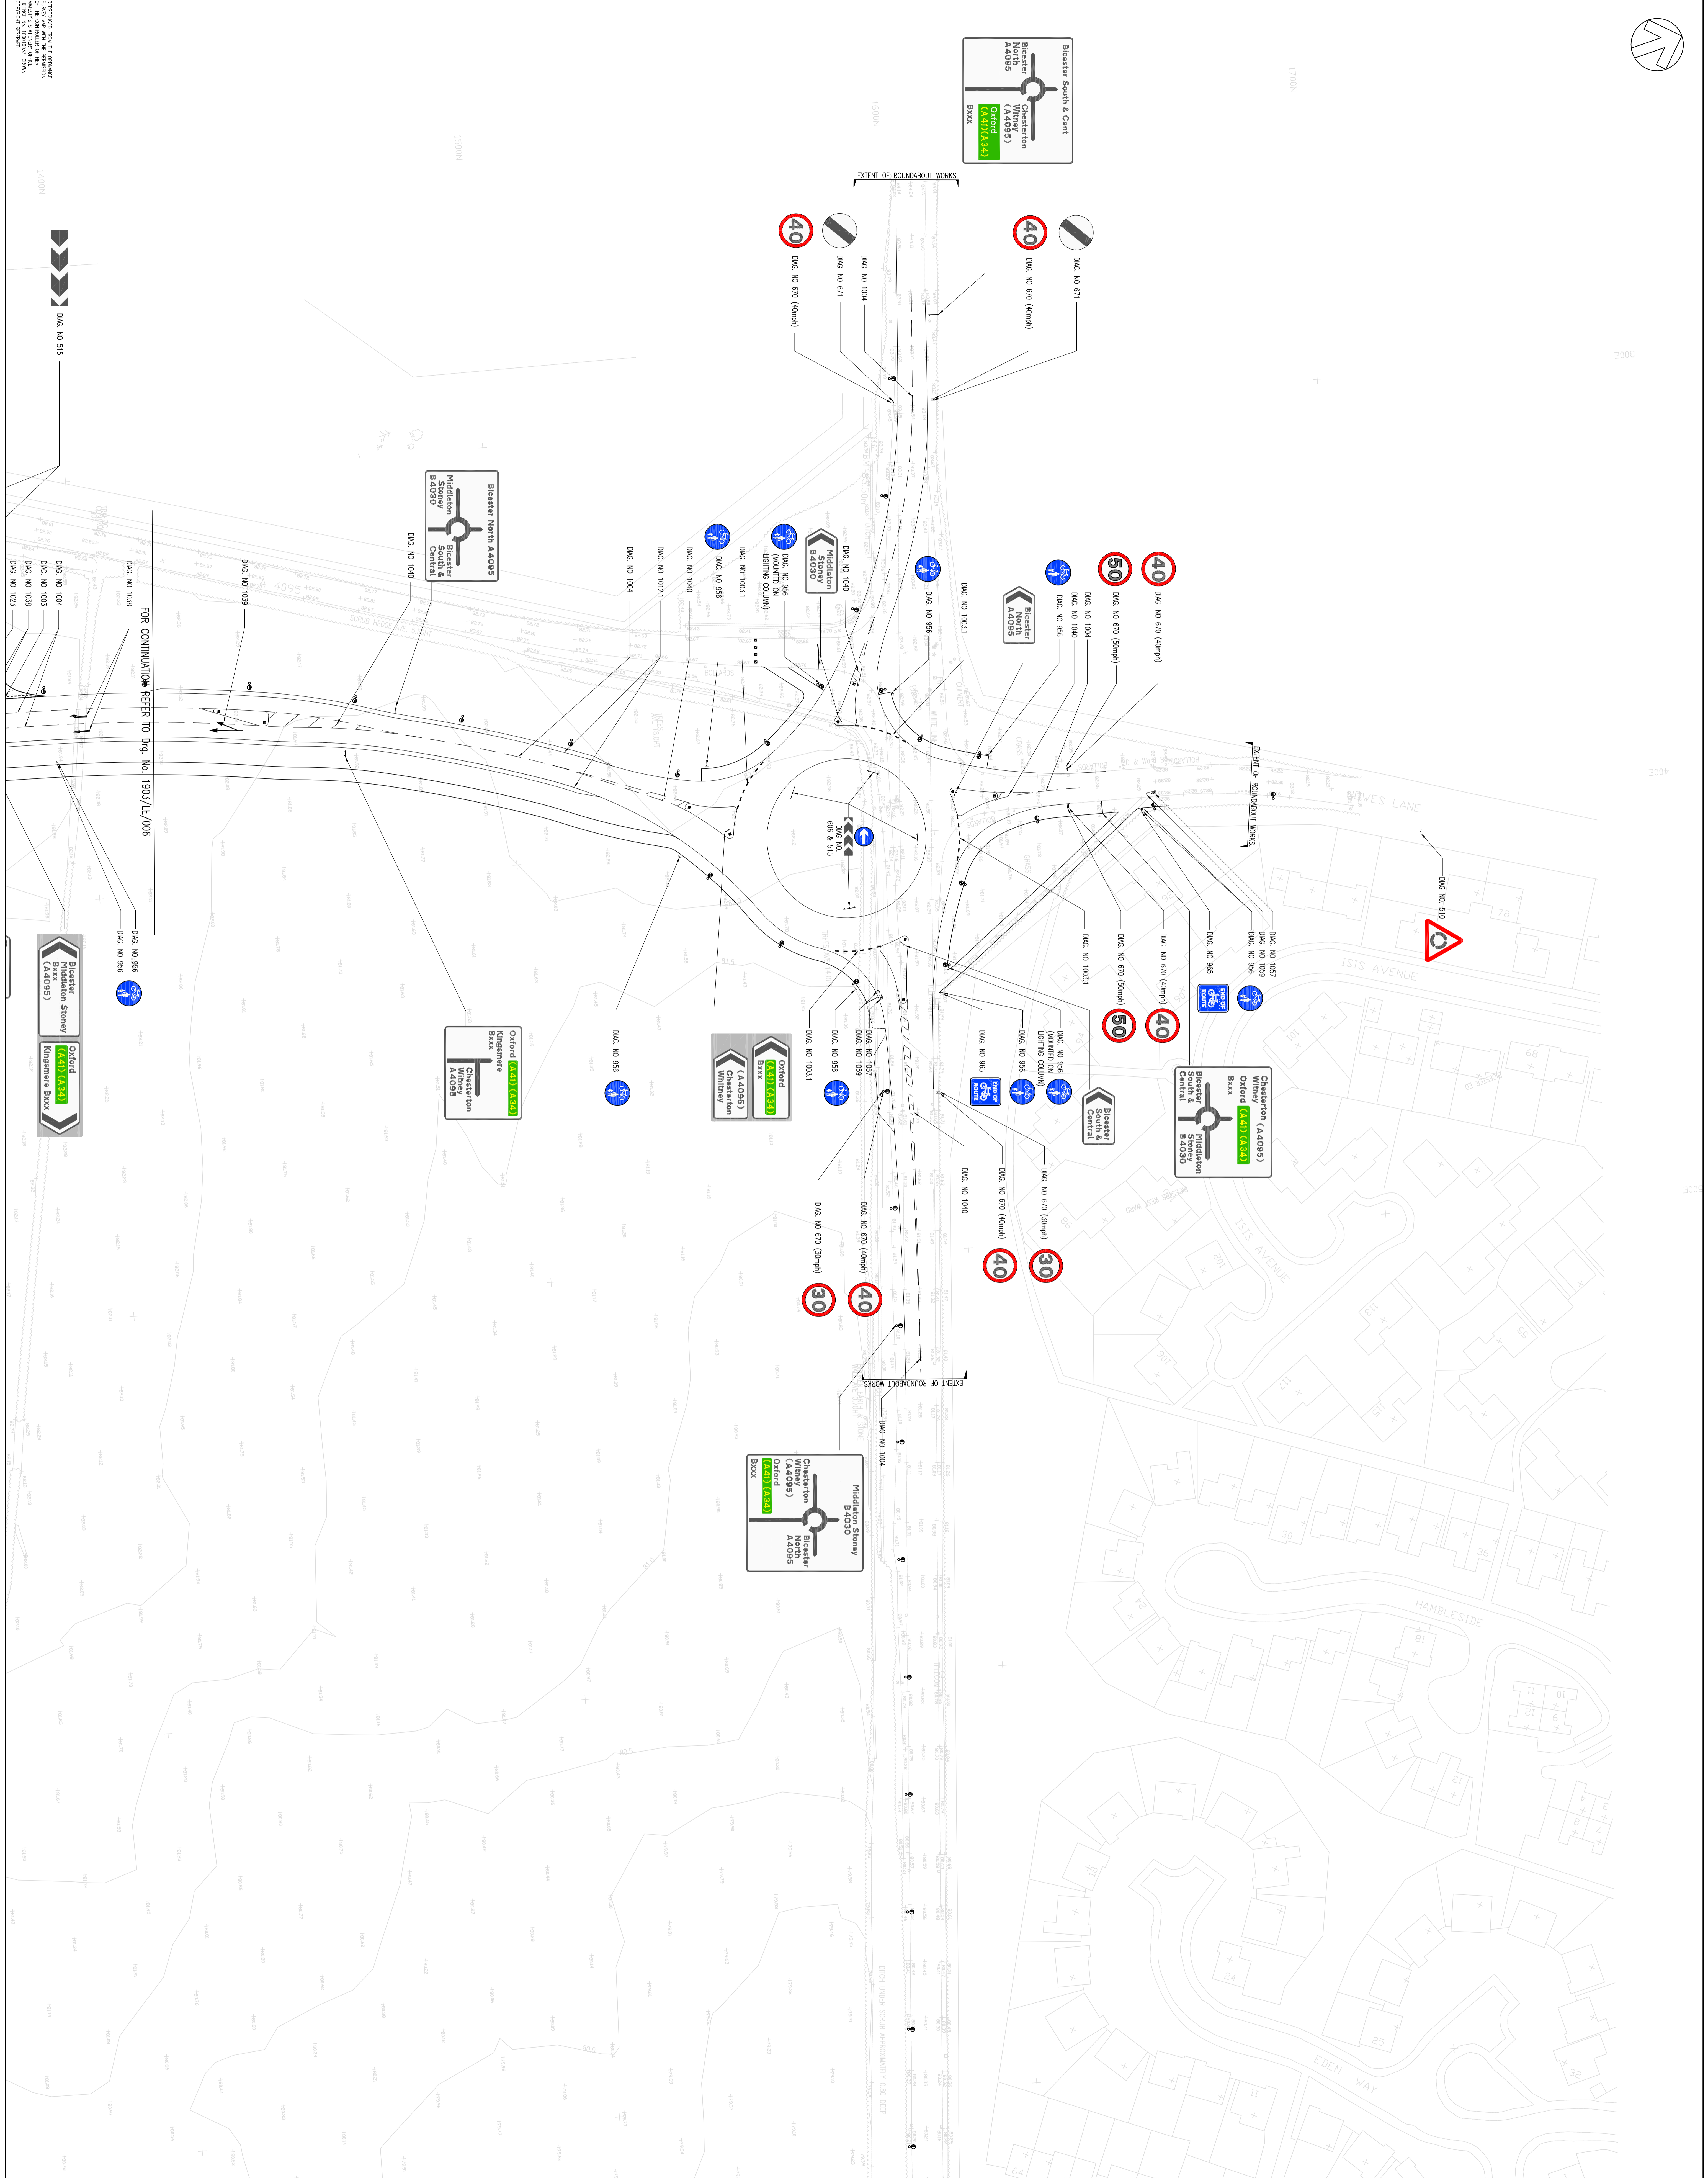

SITE PLAN

NO.	DATE	DESCRIPTION	BY	CHKD
1	1903/20/102	ISSUE FOR CONSTRUCTION	DMC	DMC
2	1903/20/103	ISSUE FOR CONSTRUCTION	DMC	DMC
3	1903/20/104	ISSUE FOR CONSTRUCTION	DMC	DMC
100	1903/20/201	ISSUE FOR CONSTRUCTION	DMC	DMC

FOR TECHNICAL APPROVAL

Handled by: **WSP** (WSP Group plc)

11011903 1903/20/005

© WSP Group plc

PROJECT: SOUTH WEST BICESTER BICESTER, OXFORDSHIRE

SITE: HOWES LANE ROUNDABOUT AND CHESTERTON LINK ROAD TRAFFIC SIGNS AND ROADMARKINGS

DATE: 1903/20/005

ISSUED: 1903/20/005

BY: D

FOR CONSTRUCTION: 1903/20/102

DATE: 1903/20/102

BY: D