




Note: All dimensions must be checked on site and not scaled from this drawing.

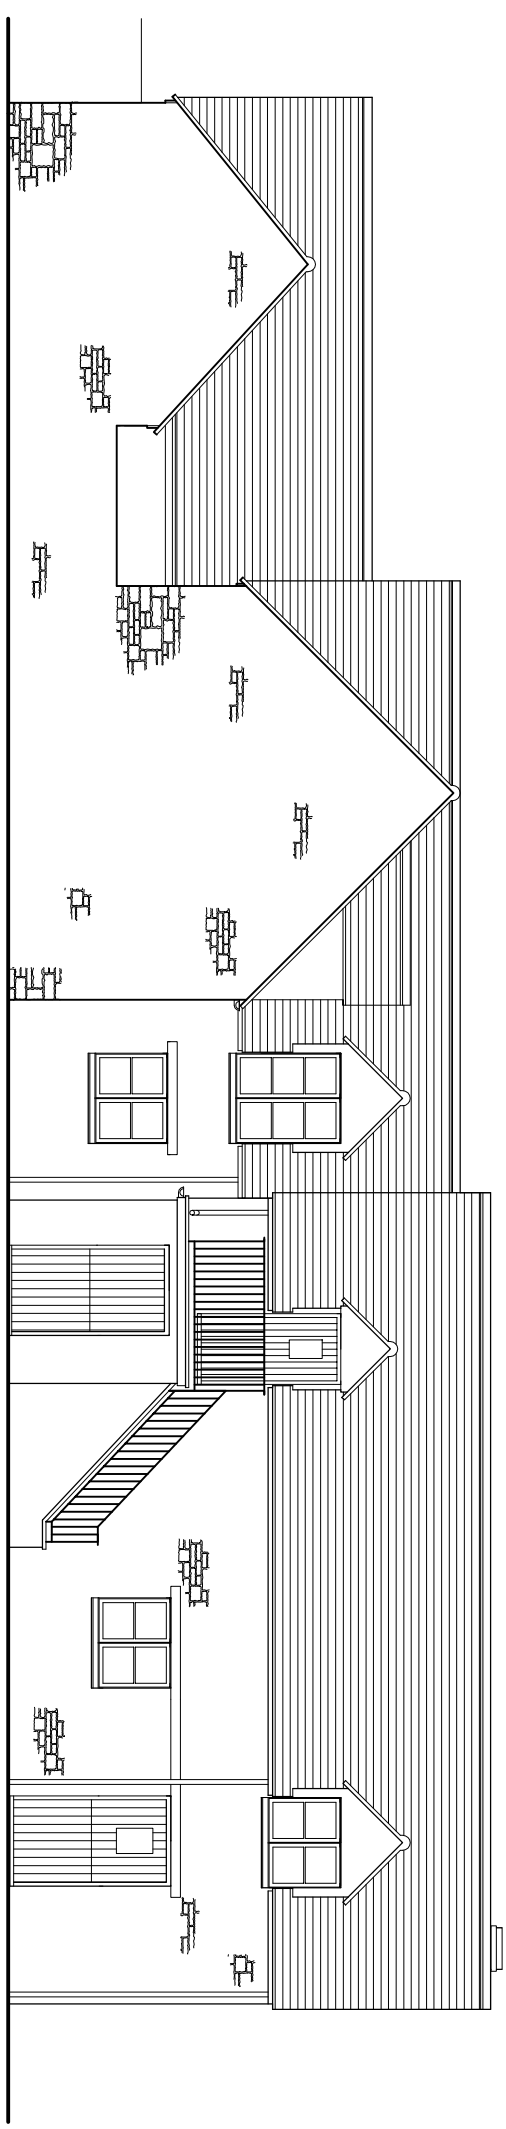


FRONT ELEVATION (EAST)

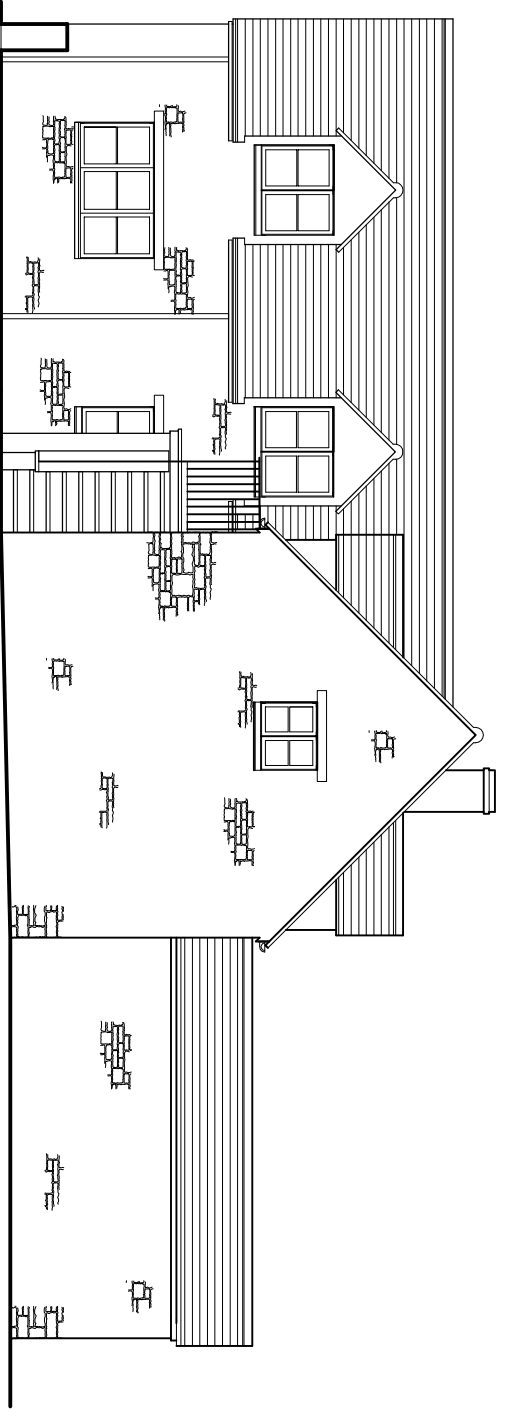

SIDE ELEVATION (SOUTH)

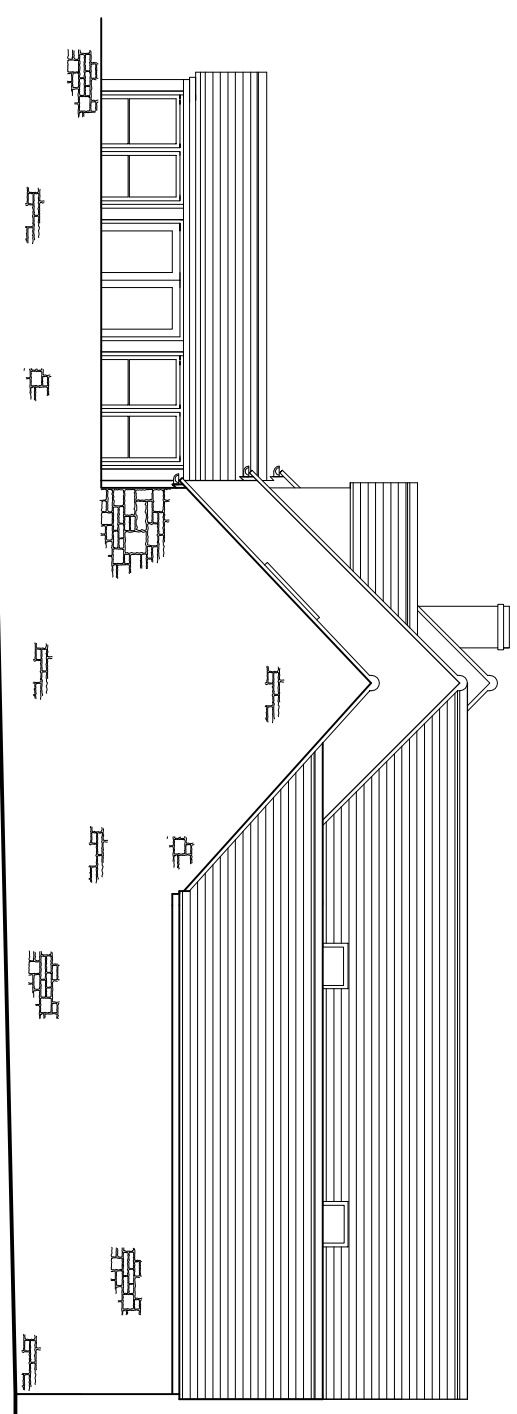

SIDE ELEVATION (NORTH)

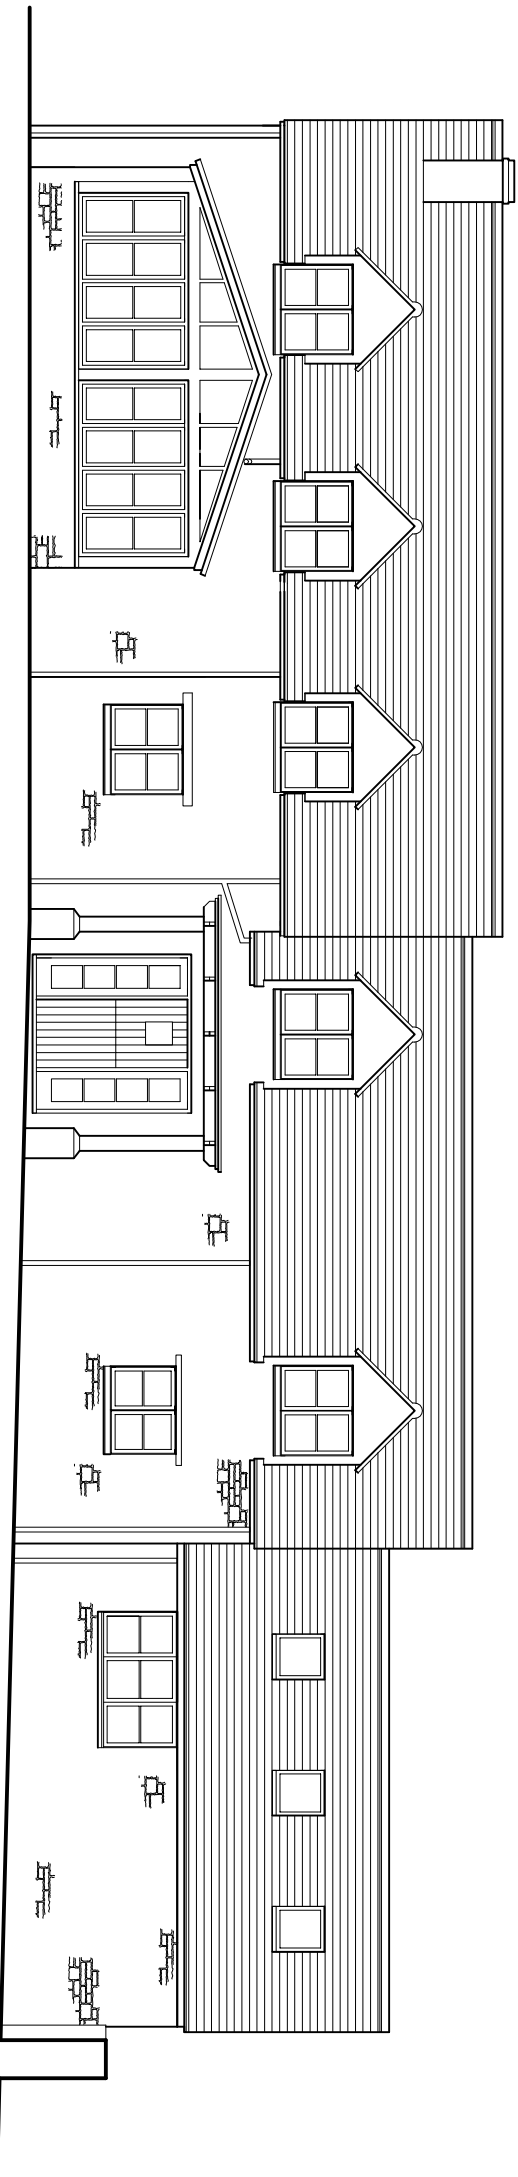

REAR ELEVATION (WEST)

| Rev. | Date | Revisions |
|------|----------|--|
| 1 | Nov 2010 | Rear elevation porch & door repositioned |

Steve Karpa
Architectural Detailing
 15 Taylor Close, Bicester, Oxon, OX26 3HS
 Tel/Fax: 01869 322671 Mobile: 07905261592
 stevekarpapa@hotmail.com

Client: **Mr. J. Lewis & Miss. K. Yarrow.**

Job Title: **PROPOSED EXTENSIONS AT:
 THE STABLES,
 WENDLEBURY, OXON.**

Drawing Title:
Elevations 'As Proposed'

Scale: 1:100 @ A3
 Date: Sept 2010
 Drawn: SJK

Drawing Number: **SK.10-465-05A**