



SCALE FOR PLANNING PURPOSES ONLY.
 Architects are to be notified of any discrepancies.
 Contractors must check all dimensions on site.
 This drawing is subject to copyright laws and is for use on this project only.
 This drawing is to be used solely for the information as listed only.
 For other information refer to the latest revision of any cross referenced drawings.
 To be read in conjunction with relevant design standards/protocols.

REV	DATE	DESCRIPTION	BY	CHKD	
P10	26/07/22	EXIT3 REMOVED FROM LAYOUT	DB	MA	
P09	22/07/22	DWD AMENDMENTS ANSWERED, QUERIES CLARIFIED	DB	MA	
P08	18/07/22	UPDATED IN LINE WITH DWD COMMENTS	DB	MA	
P07	22/06/22	UPDATED IN LINE WITH DWD COMMENTS	DB	MA	
P06	14/06/22	SIGNS MOVED OUT OF SHARED ACCESS AREA	DB	MA	
P05	09/06/22	UPDATED IN LINE WITH DWD COMMENTS	DB	MA	
P04	27/05/22	SIGNAGE KEY UPDATED	AH	MA	
P03	09/05/22	UPDATED FOLLOWING SITE UPDATES	AH	MA	
P02	26/10/21	UPDATED FOLLOWING COMMENTS	AH	MA	
P01	06/10/21	FIRST ISSUE	AH	MA	
		REV./DATE	DESCRIPTION	BY	CHKD

STATUS:	PLANNING				
CLIENT:	amazonlogistics				
PROJECT NAME:	Southam Road, Banbury				
PROJECT ADDRESS:	Southam Road, Banbury OX16 3AE				
DRAWING TITLE:	PROPOSED SIGNAGE PLAN				
JOB NO:	20-6507	DRG NO:	A011	REVISION:	P10
DATE:	Jul 2021	SCALE:	1:500	SHEET SIZE:	A0

S+S ARCHITECTS

1 CARDALE PARK, BECKWITH HEAD ROAD,
 HARROGATE HG3 1RZ
 www.ssa-architects.co.uk
 T: 01423 856999

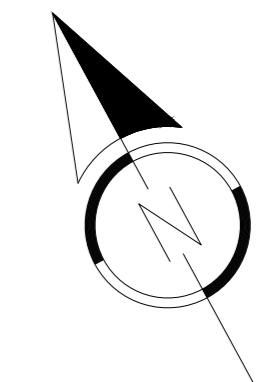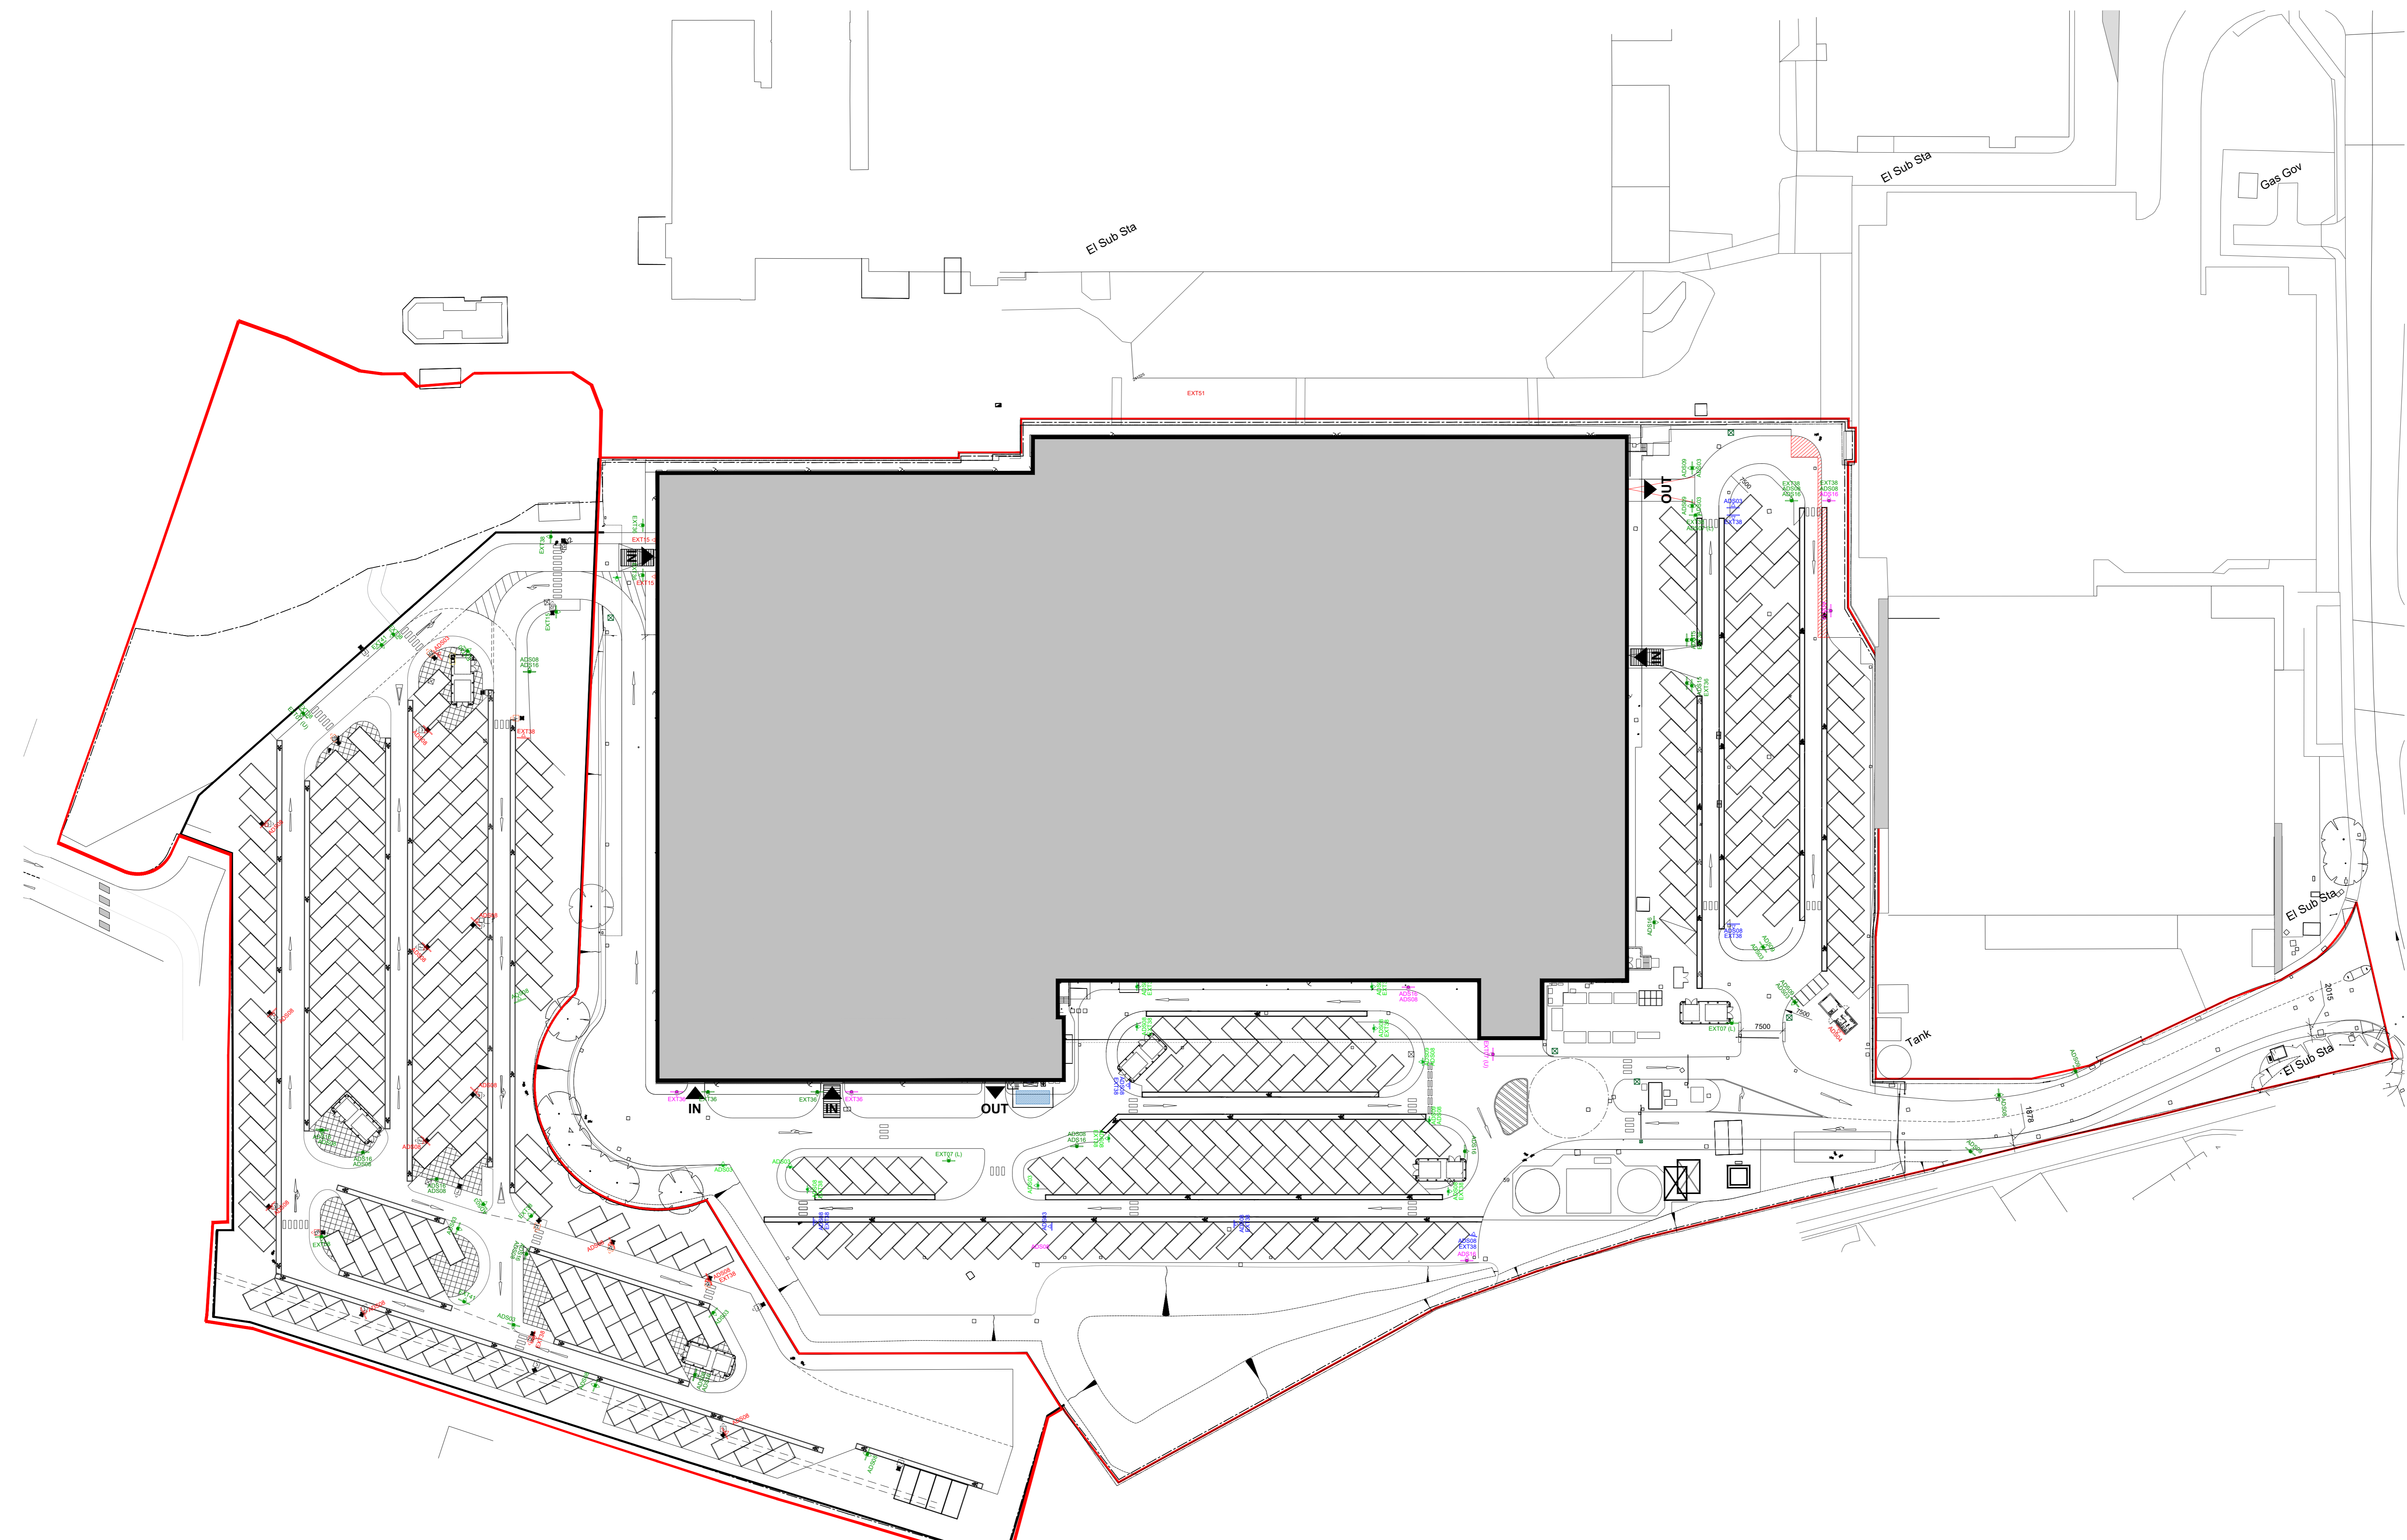

10m SCALE 1:500

Proposed Site Plan
1:500

	EXT07 VAN EXIT LEFT SIZE: 1200mm x 300mm (0.36m²) QTY: 4 WALL MOUNTED HEIGHT FROM FFL: 2100mm TO UIS		AD507 (L/R) SIZE: 600mm x 600mm (0.36m²) QTY: 1No EXTERNAL POLE MOUNTED HEIGHT FROM FFL: 2100mm TO UIS
	EXT15 10MPH SPEED LIMIT SIZE: 600mm x 600mm (0.36m²) QTY: 3 POLE MOUNTED HEIGHT FROM FFL: 2100mm TO UIS		AD508 SIZE: 600mm x 1350mm (0.81m²) QTY: 40No EXTERNAL POLE MOUNTED HEIGHT FROM FFL: 2100mm TO UIS
	EXT36 UNDERCOVER PARKING SIZE: 600mm x 600mm (0.36m²) QTY: 8 WALL / POLE MOUNTED HEIGHT FROM FFL: 2100mm TO UIS		AD509 SIZE: 600mm x 600mm (0.36m²) QTY: 7No EXTERNAL POLE MOUNTED HEIGHT FROM FFL: 2100mm TO UIS
	EXT38 ZEBRA CROSSING SIZE: 600mm x 600mm (0.36m²) QTY: 24No EXTERNAL POLE MOUNTED HEIGHT FROM FFL: 2100mm TO UIS		AD515 5MPH SPEED LIMIT SIZE: 600mm x 600mm (0.36m²) QTY: 2No EXTERNAL WALL / POLE MOUNTED HEIGHT FROM FFL: 2100mm TO UIS
	EXT40 ARROW LEFT SIZE: 600mm x 600mm (0.36m²) QTY: 1 POLE MOUNTED HEIGHT FROM FFL: 2100mm TO UIS		AD516 VAN STORAGE DIRECTION SIZE: 315mm x 510mm (0.16m²) QTY: 13 WALL / POLE MOUNTED HEIGHT FROM FFL: SITE SPECIFIC
	EXT14 ARROW RIGHT SIZE: 600mm x 600mm (0.36m²) QTY: 2 POLE MOUNTED HEIGHT FROM FFL: 2100mm TO UIS		
	AD503 SIZE: 600mm x 600mm (0.36m²) QTY: 13No EXTERNAL POLE & WALL MOUNTED HEIGHT FROM FFL: SITE SPECIFIC		
	AD504 TRUCKER'S REST SIZE: 600mm x 1200mm (0.72m²) QTY: 1 POLE / WALL MOUNTED HEIGHT FROM FFL: SITE SPECIFIC		

Signage Key

SITE SIGNAGE KEY

Panel mounted:

- ◀ Single sided sign
- ↔ Double sided sign

Post mounted:

- ↑ Single sided sign
- ↕ Double sided sign

Armco Post mounted:

- ◀ Single sided sign
- ↔ Double sided sign

Suspended signage:

- ◀ Single sided sign
- ↔ Double sided sign
- ▽ Inverted pyramid

Flex signage:

- ◀ Single sided sign

Existing Column mounted:

- ◀ Single sided sign
- ↔ Double sided sign