

SCHEDULE OF MATERIALS

- ROOF**
PRE-FABRICATED INSULATED PANELS WITH MEMBRANE COVER - GOOSEWING GREY RAL 080 70 05
- EAVES**
PRE-FORMED ALUMINIUM FASCIA AND SOFFIT, COLOUR RAL 7016 ANTHRACITE GREY
- WALLS**
PRE-FABRICATED INSULATED PANELS SMOOTH/FLAT - COLOUR RAL 9002 WHITE GREY
- WINDOWS**
POLYESTER POWDER COATED ALUMINIUM CURTAIN WALLING SYSTEM. COLOUR RAL 7016 ANTHRACITE GREY
- DOORS**
PRE-FINISHED COLOUR RAL 180 40 05 MERLIN GREY

SCALE FOR THE PURPOSE OF PLANNING.
Architects are to be notified of any discrepancies. Contractors must check all dimensions on site. This drawing is subject to copyright laws and is for use on this project only. This drawing is to be used solely for the information as titled only. For other information refer to the latest revision of any cross referenced drawings. To be read in conjunction with relevant design standards/protocols.

P02	27.10.21	SCALE NOTE UPDATED	AH	MA
P01	27.10.21	FIRST ISSUE	AH	MA
REV	DATE	DESCRIPTION	DRN	CKD

AMENDMENTS

STATUS: **PLANNING**

CLIENT: **LYSANDER**


PROJECT NAME: **Southam Road, Banbury**

PROJECT ADDRESS: **Southam Road, Banbury
OX16 3AE**

DRAWING TITLE: **WELFARE BLOCK PLANS AND ELEVATIONS**


JOB NO:	DRG NO:	REVISION:
6507	A023	P02

DATE:	SCALE:	SHEET SIZE:
OCT 21	1:50	A2

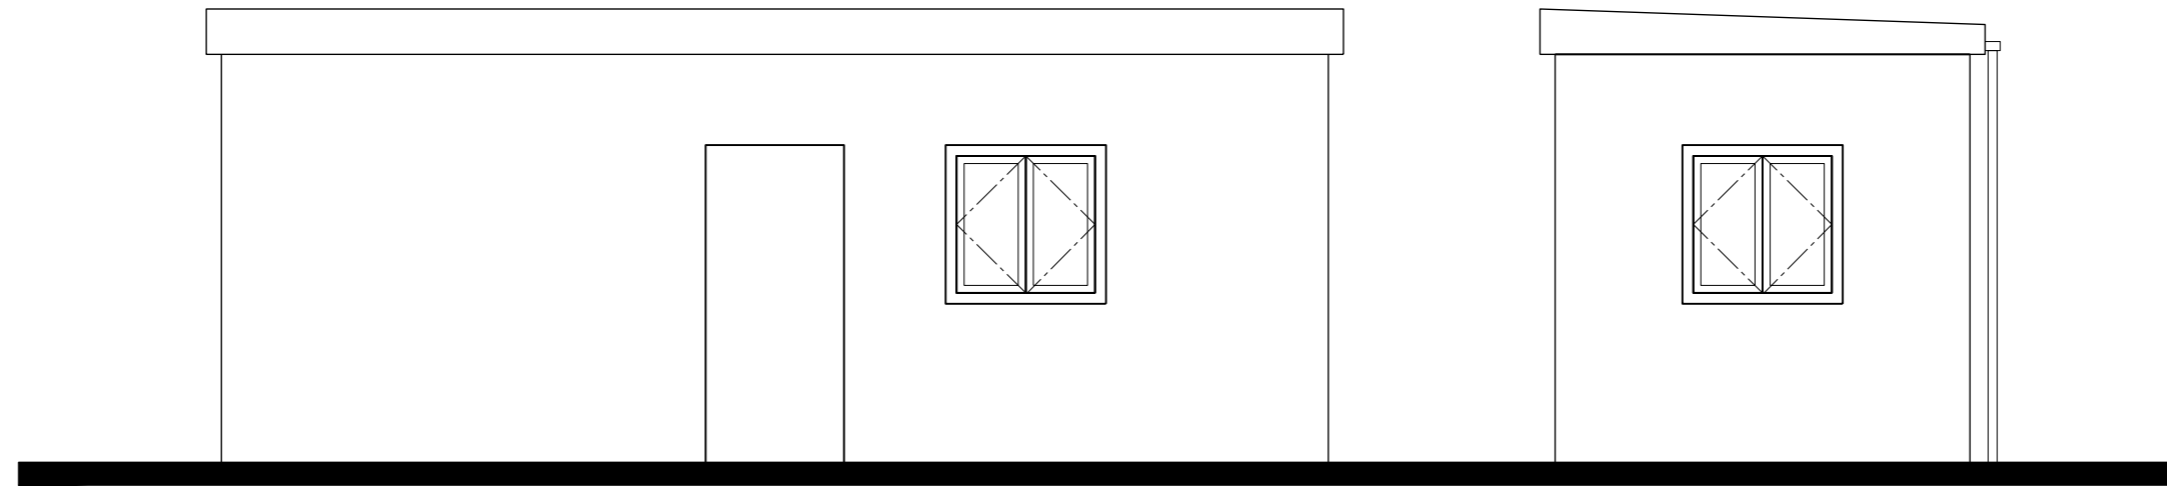

East Elevation

North Elevation

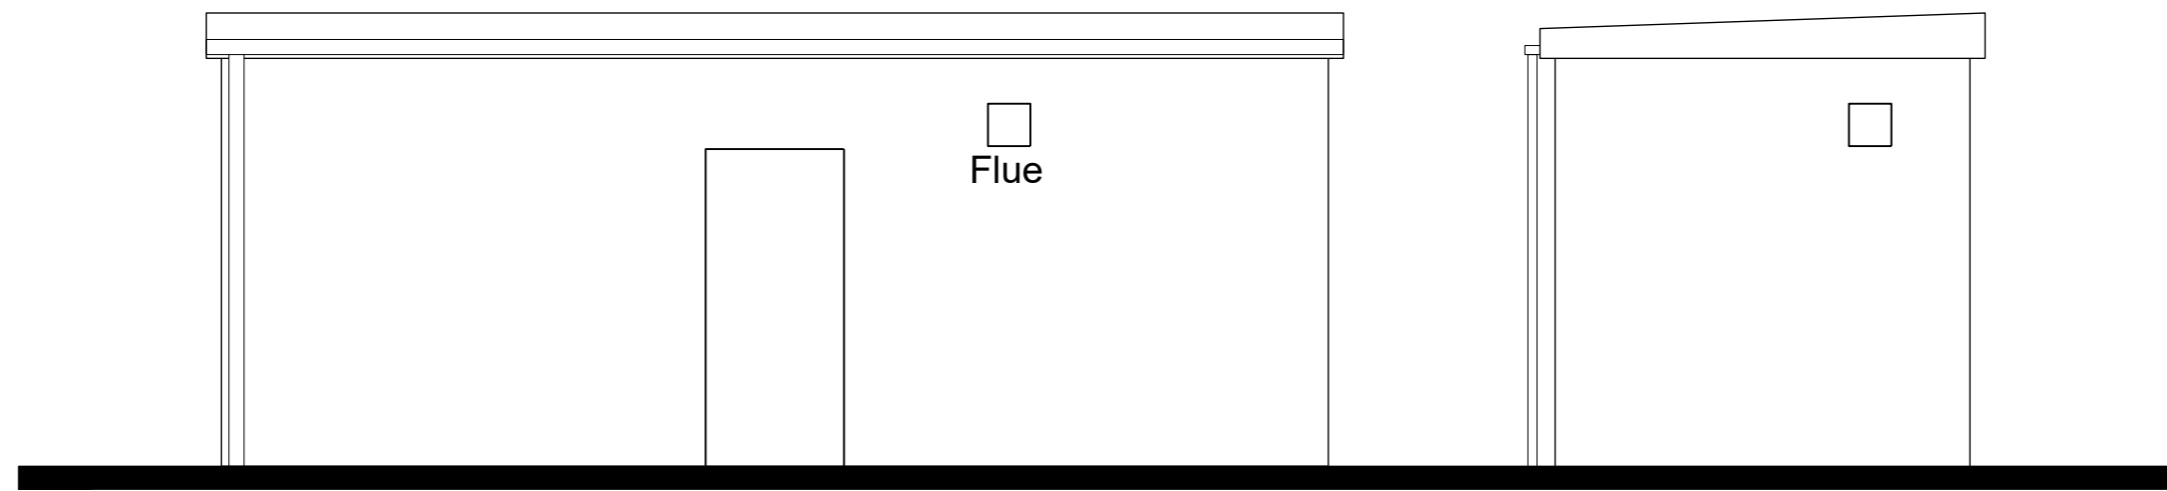

West Elevation

South Elevation



1 CARDALE PARK, BECKWITH HEAD ROAD,
HARROGATE HG3 1RZ
www.ssa-architects.co.uk
T: 01423 856999