




SCALE FOR PLANNING PURPOSES ONLY.
 Architects are to be notified of any discrepancies.
 Contractors must check all dimensions on site.
 This drawing is subject to copyright laws and is for use on this project only.
 This drawing is to be used solely for the information as titled only.
 For other information refer to the latest revision of any cross referenced drawings.
 To be read in conjunction with relevant design standards/protocols.

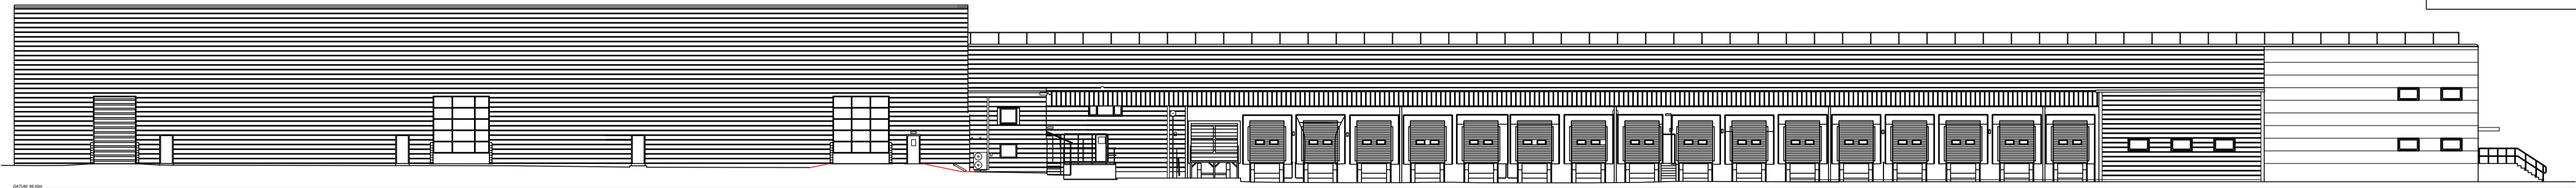


① SOUTH ELEVATION

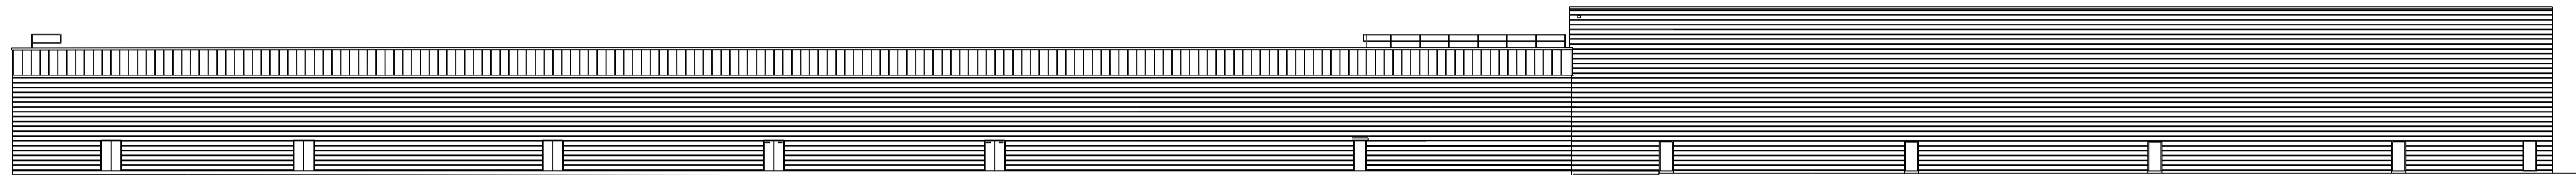


② NORTH ELEVATION

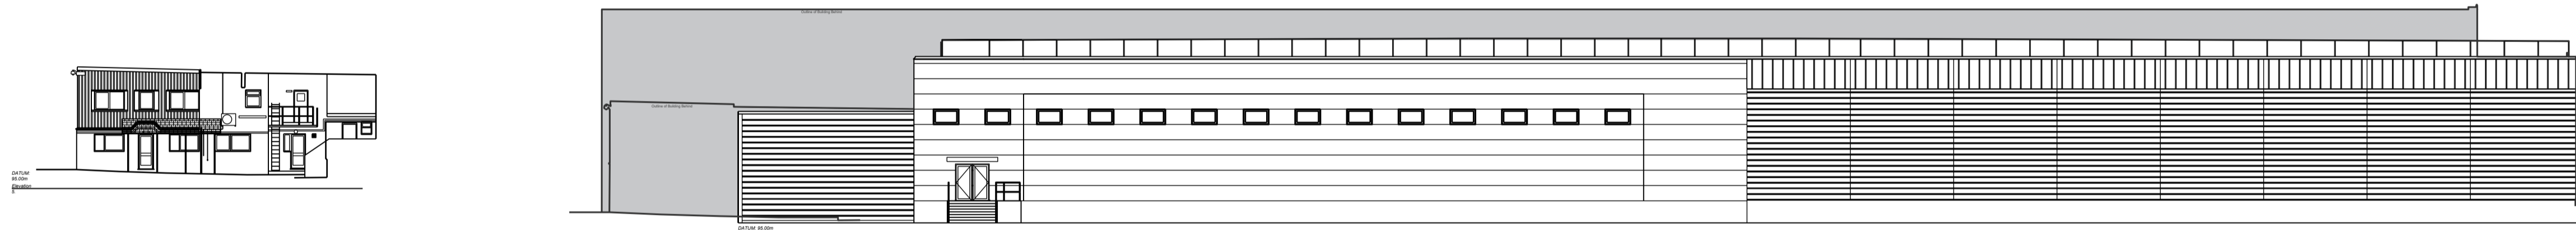


③ EAST-A ELEVATION

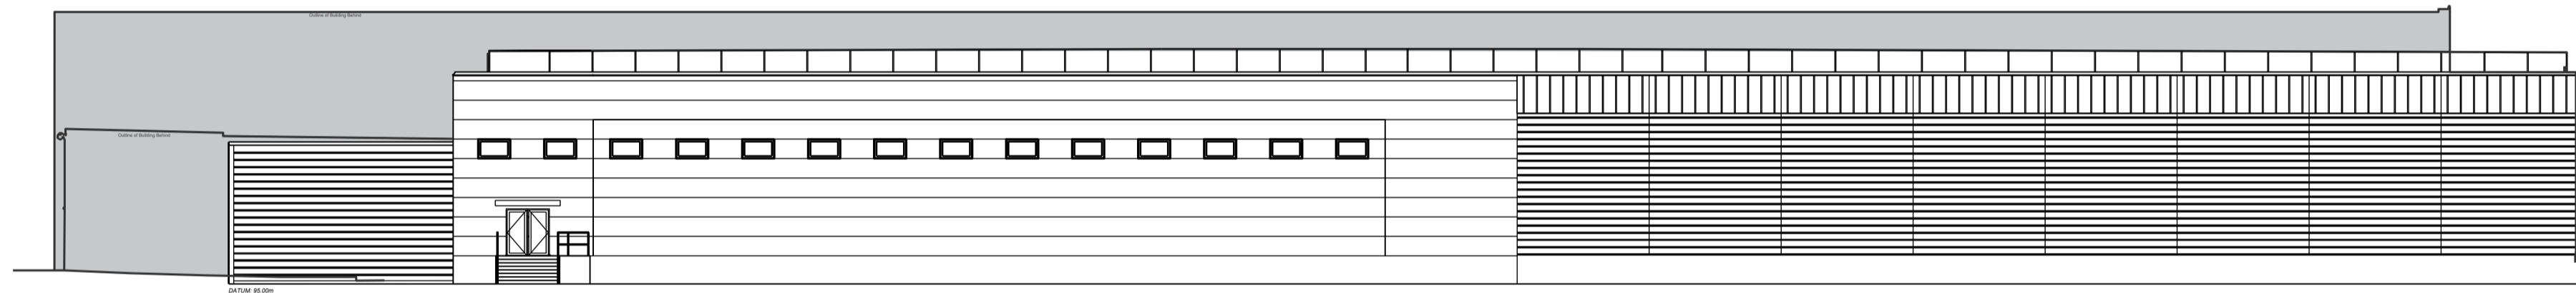

④ EAST ELEVATION

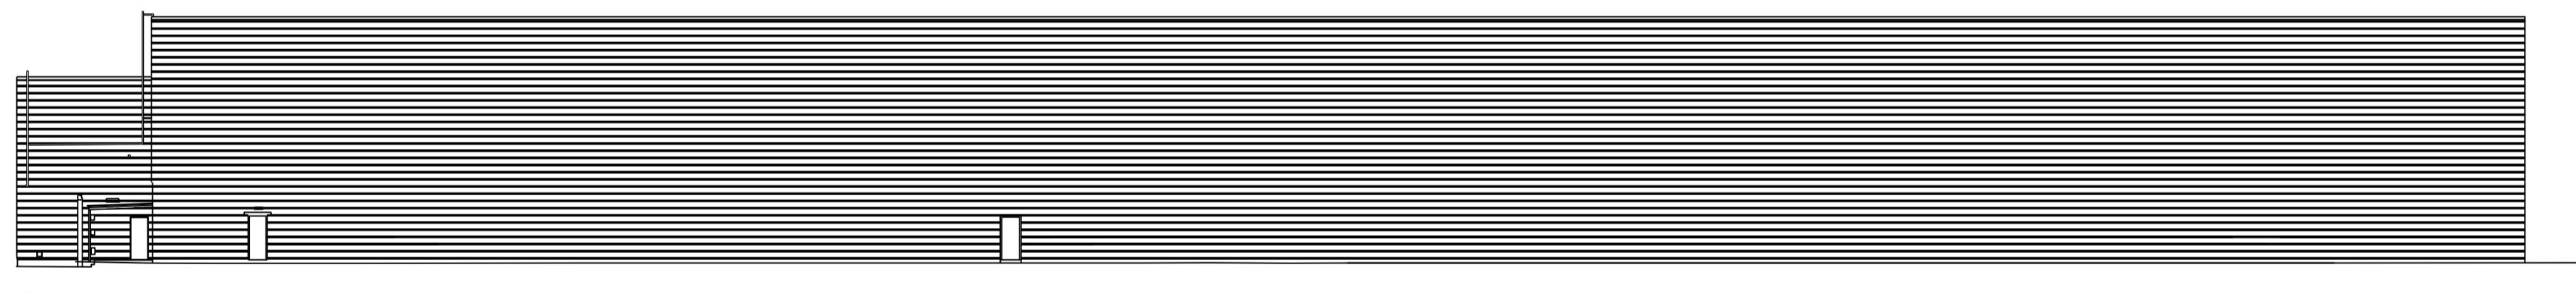

⑤ WEST ELEVATION

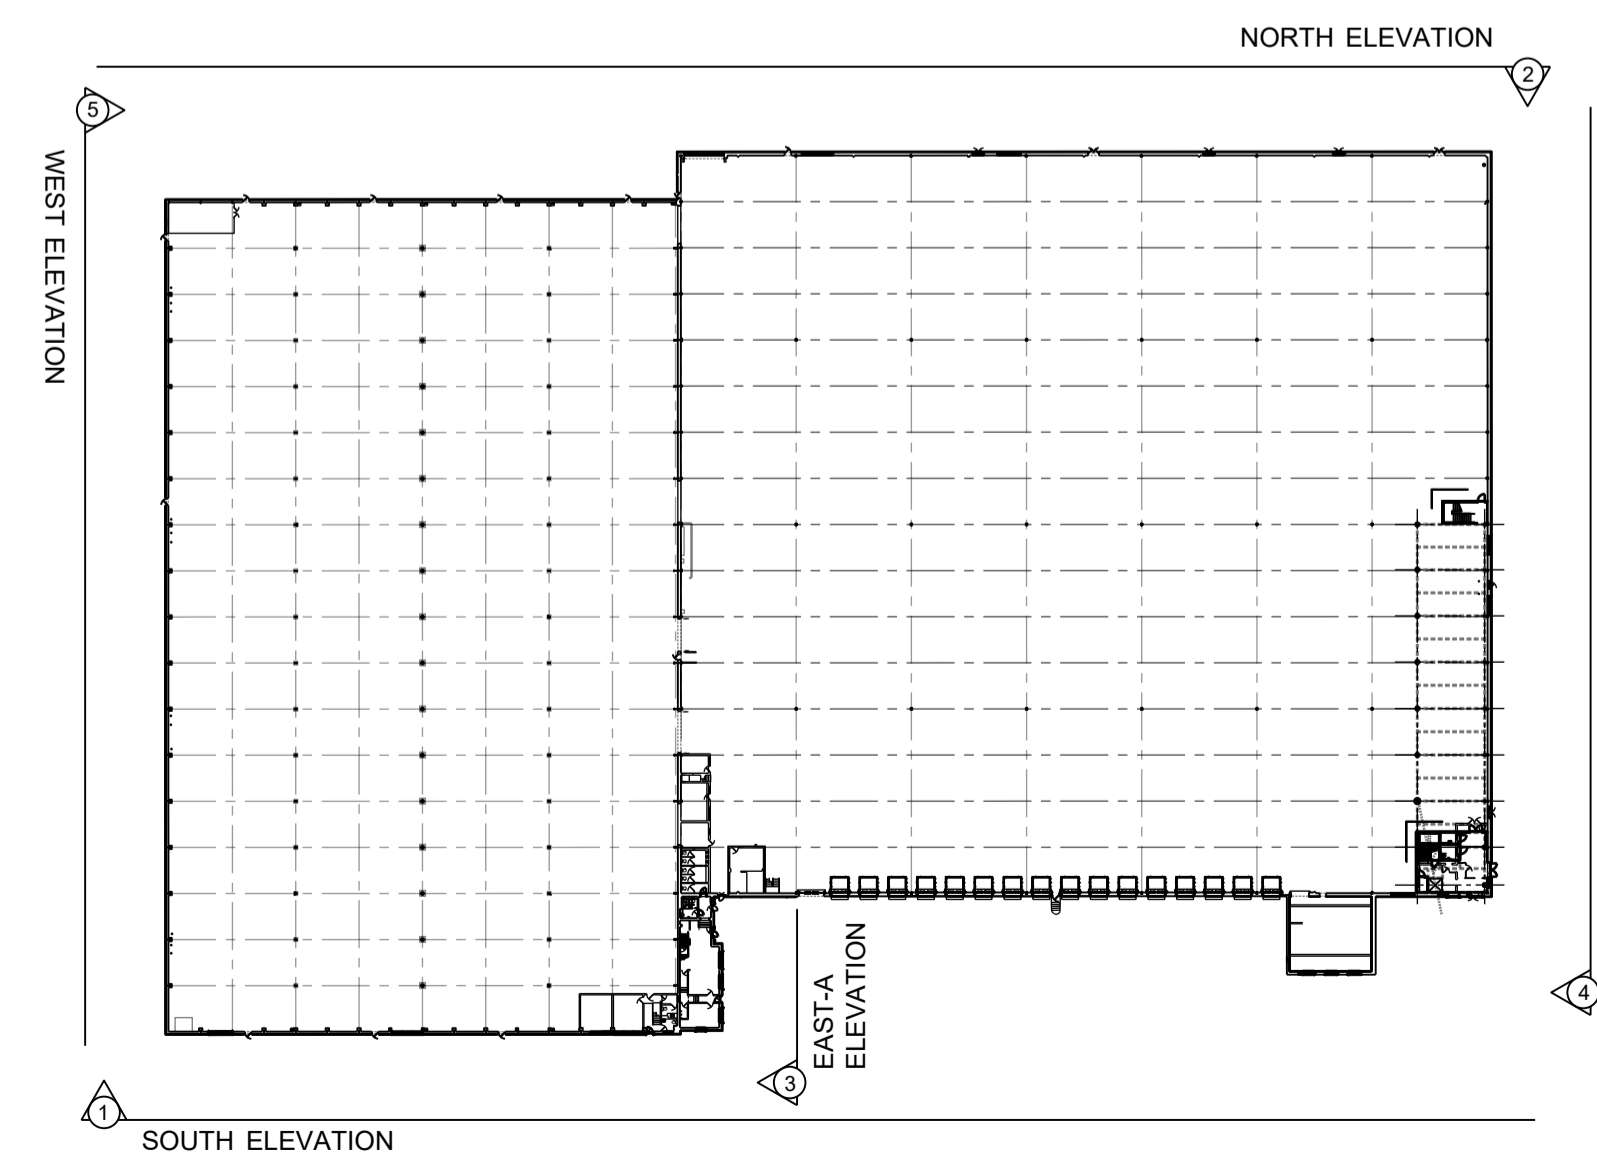

KEY PLAN @ 1:1000

5m SCALE 1:250

REV	DATE	DESCRIPTION	DA	MA	DRN	CKD
P02	02/08/21	UPDATED IN LINE WITH COMMENTS.	AH	MA		
P01	02/08/21	FIRST ISSUE	DA	MA		

AMENDMENTS

STATUS: **PLANNING**

CLIENT: **LYSANDER**

PROJECT NAME: **Southam Road, Banbury**

PROJECT ADDRESS: **Southam Road, Banbury OX16 3AE**

DRAWING TITLE: **EXISTING BUILDING ELEVATION**

JOB NO: **20-6507** DRG NO: **A200** REVISION: **P02**

DATE: **AUG 21** SCALE: **1:250** SHEET SIZE: **A1**



1 CARDALE PARK, BECKWITH HEAD ROAD,
 HARROGATE HG3 1RZ
 www.ssa-architects.co.uk
 T: 01423 856999