



Note: All dimensions must be checked on the end use
before final site planning.

© Crown copyright reserved. All rights reserved 2012.
Licence number 0100031663

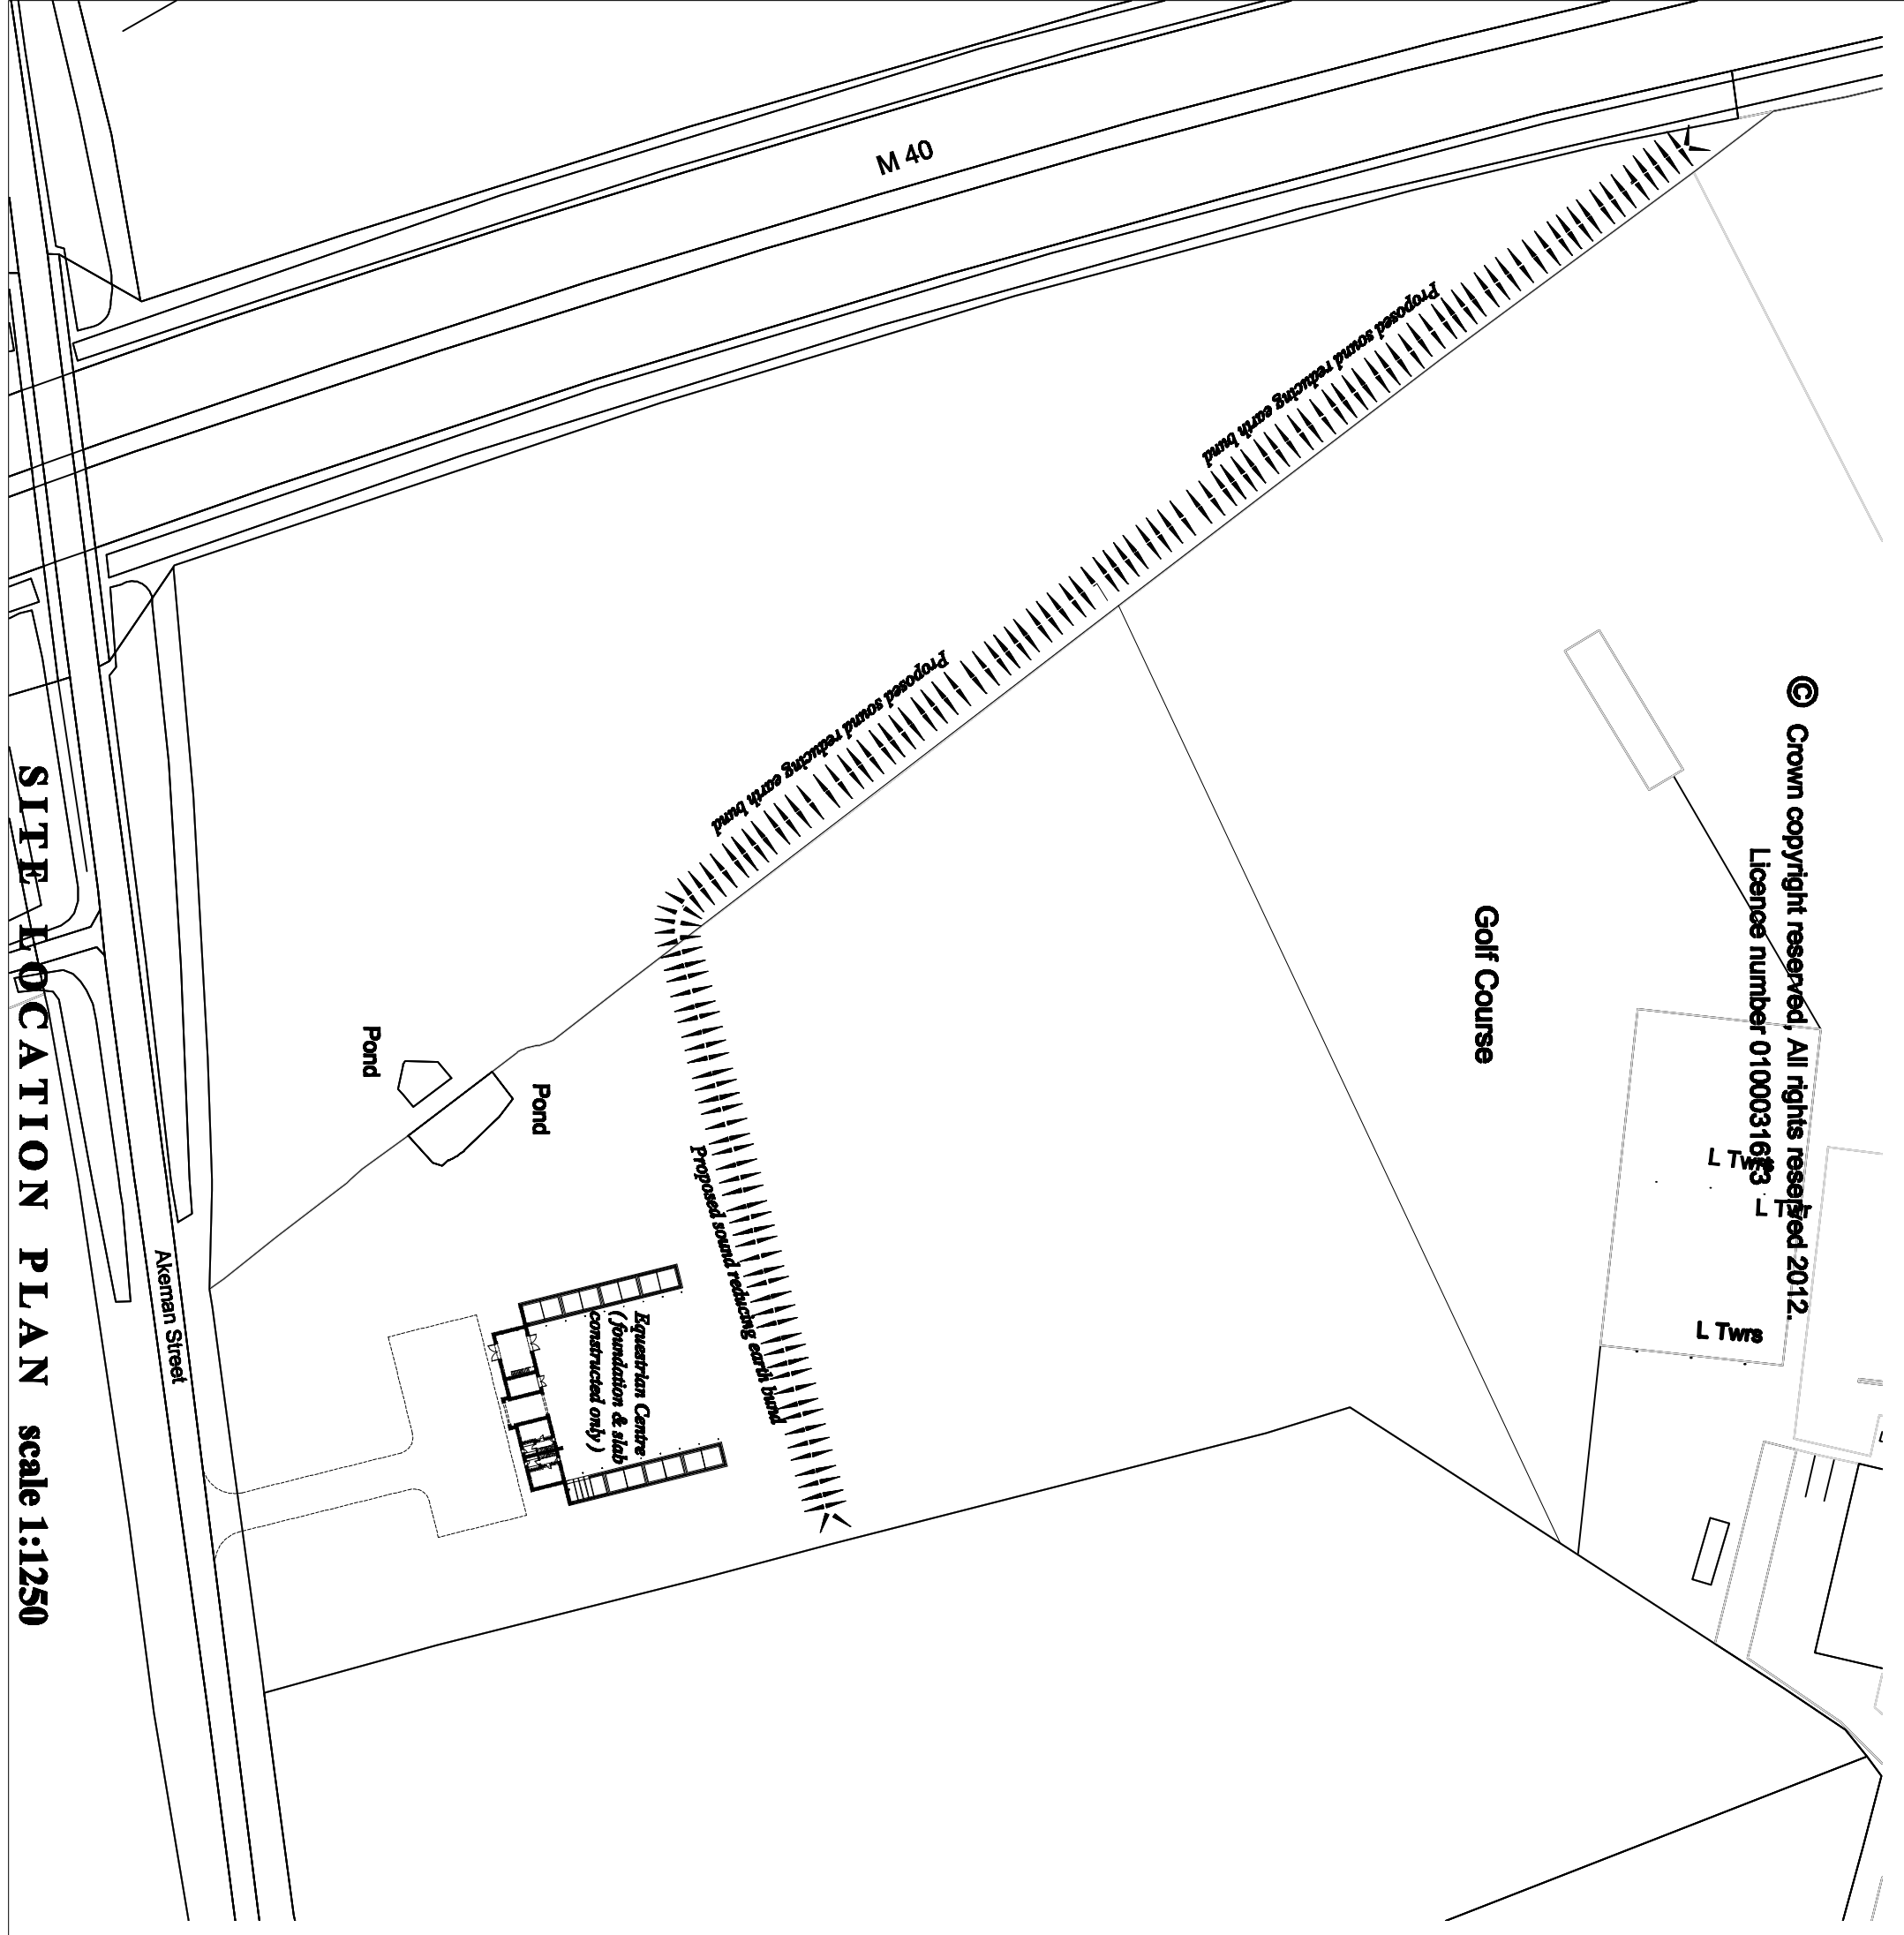

SITE LOCATION PLAN scale 1:1250

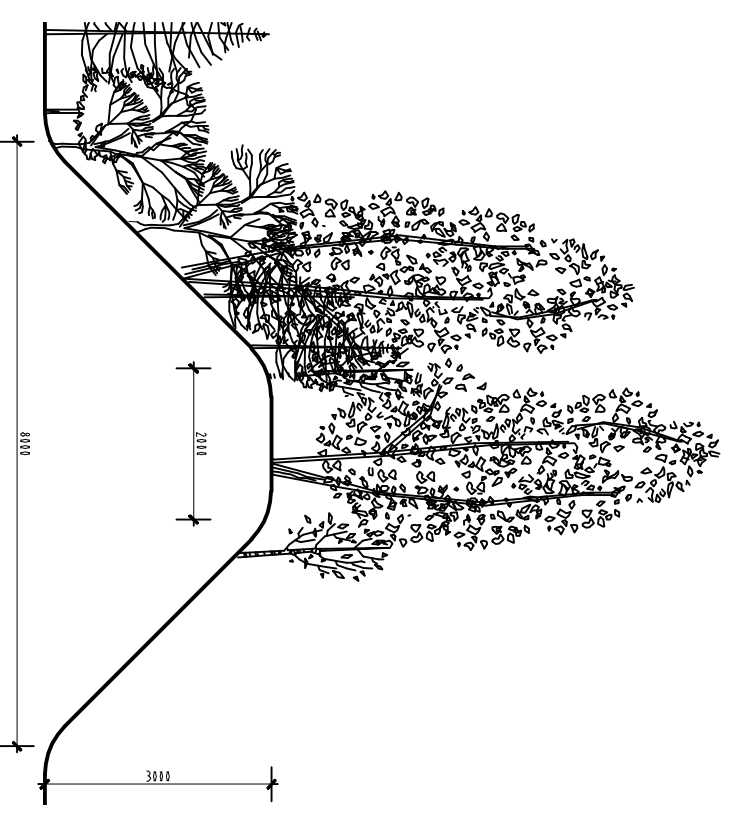

BUND SECTION scale 1:10

Rev.	Date	Revisions

Steve Karpia
Architectural Detailing
15 Taylor Close, Bicester, Oxon, OX26 3BB
Telephone 01849 523471 Mobile 07952421592
stevekarpia@btconnect.com

Client: BICESTER GOLF CLUB

Job Title: PROPOSED SCREENING BUND A
BICESTER GOLF CLUB,
CHESTERTON, OXON, OX26 1TE.

Drawing Title:
SITE PLAN & BUND SECTION

Scale:	Date:	Drawn:
As Stated	Dec 2012	SJK

Drawing Number: SK.12-567-01