


- 2No. CYCLE SHELTERS
- 1No. SMOKING SHELTER
- EXISTING TREE TO BE RETAINED
- 1No. VAPING SHELTER
- HERAS FENCE PANELS (TREE PROTECTION)



Rev	Date	Description of Revisions	Desd	Chkd	Appr
P01	30/11/19				

Status: Unassigned S0

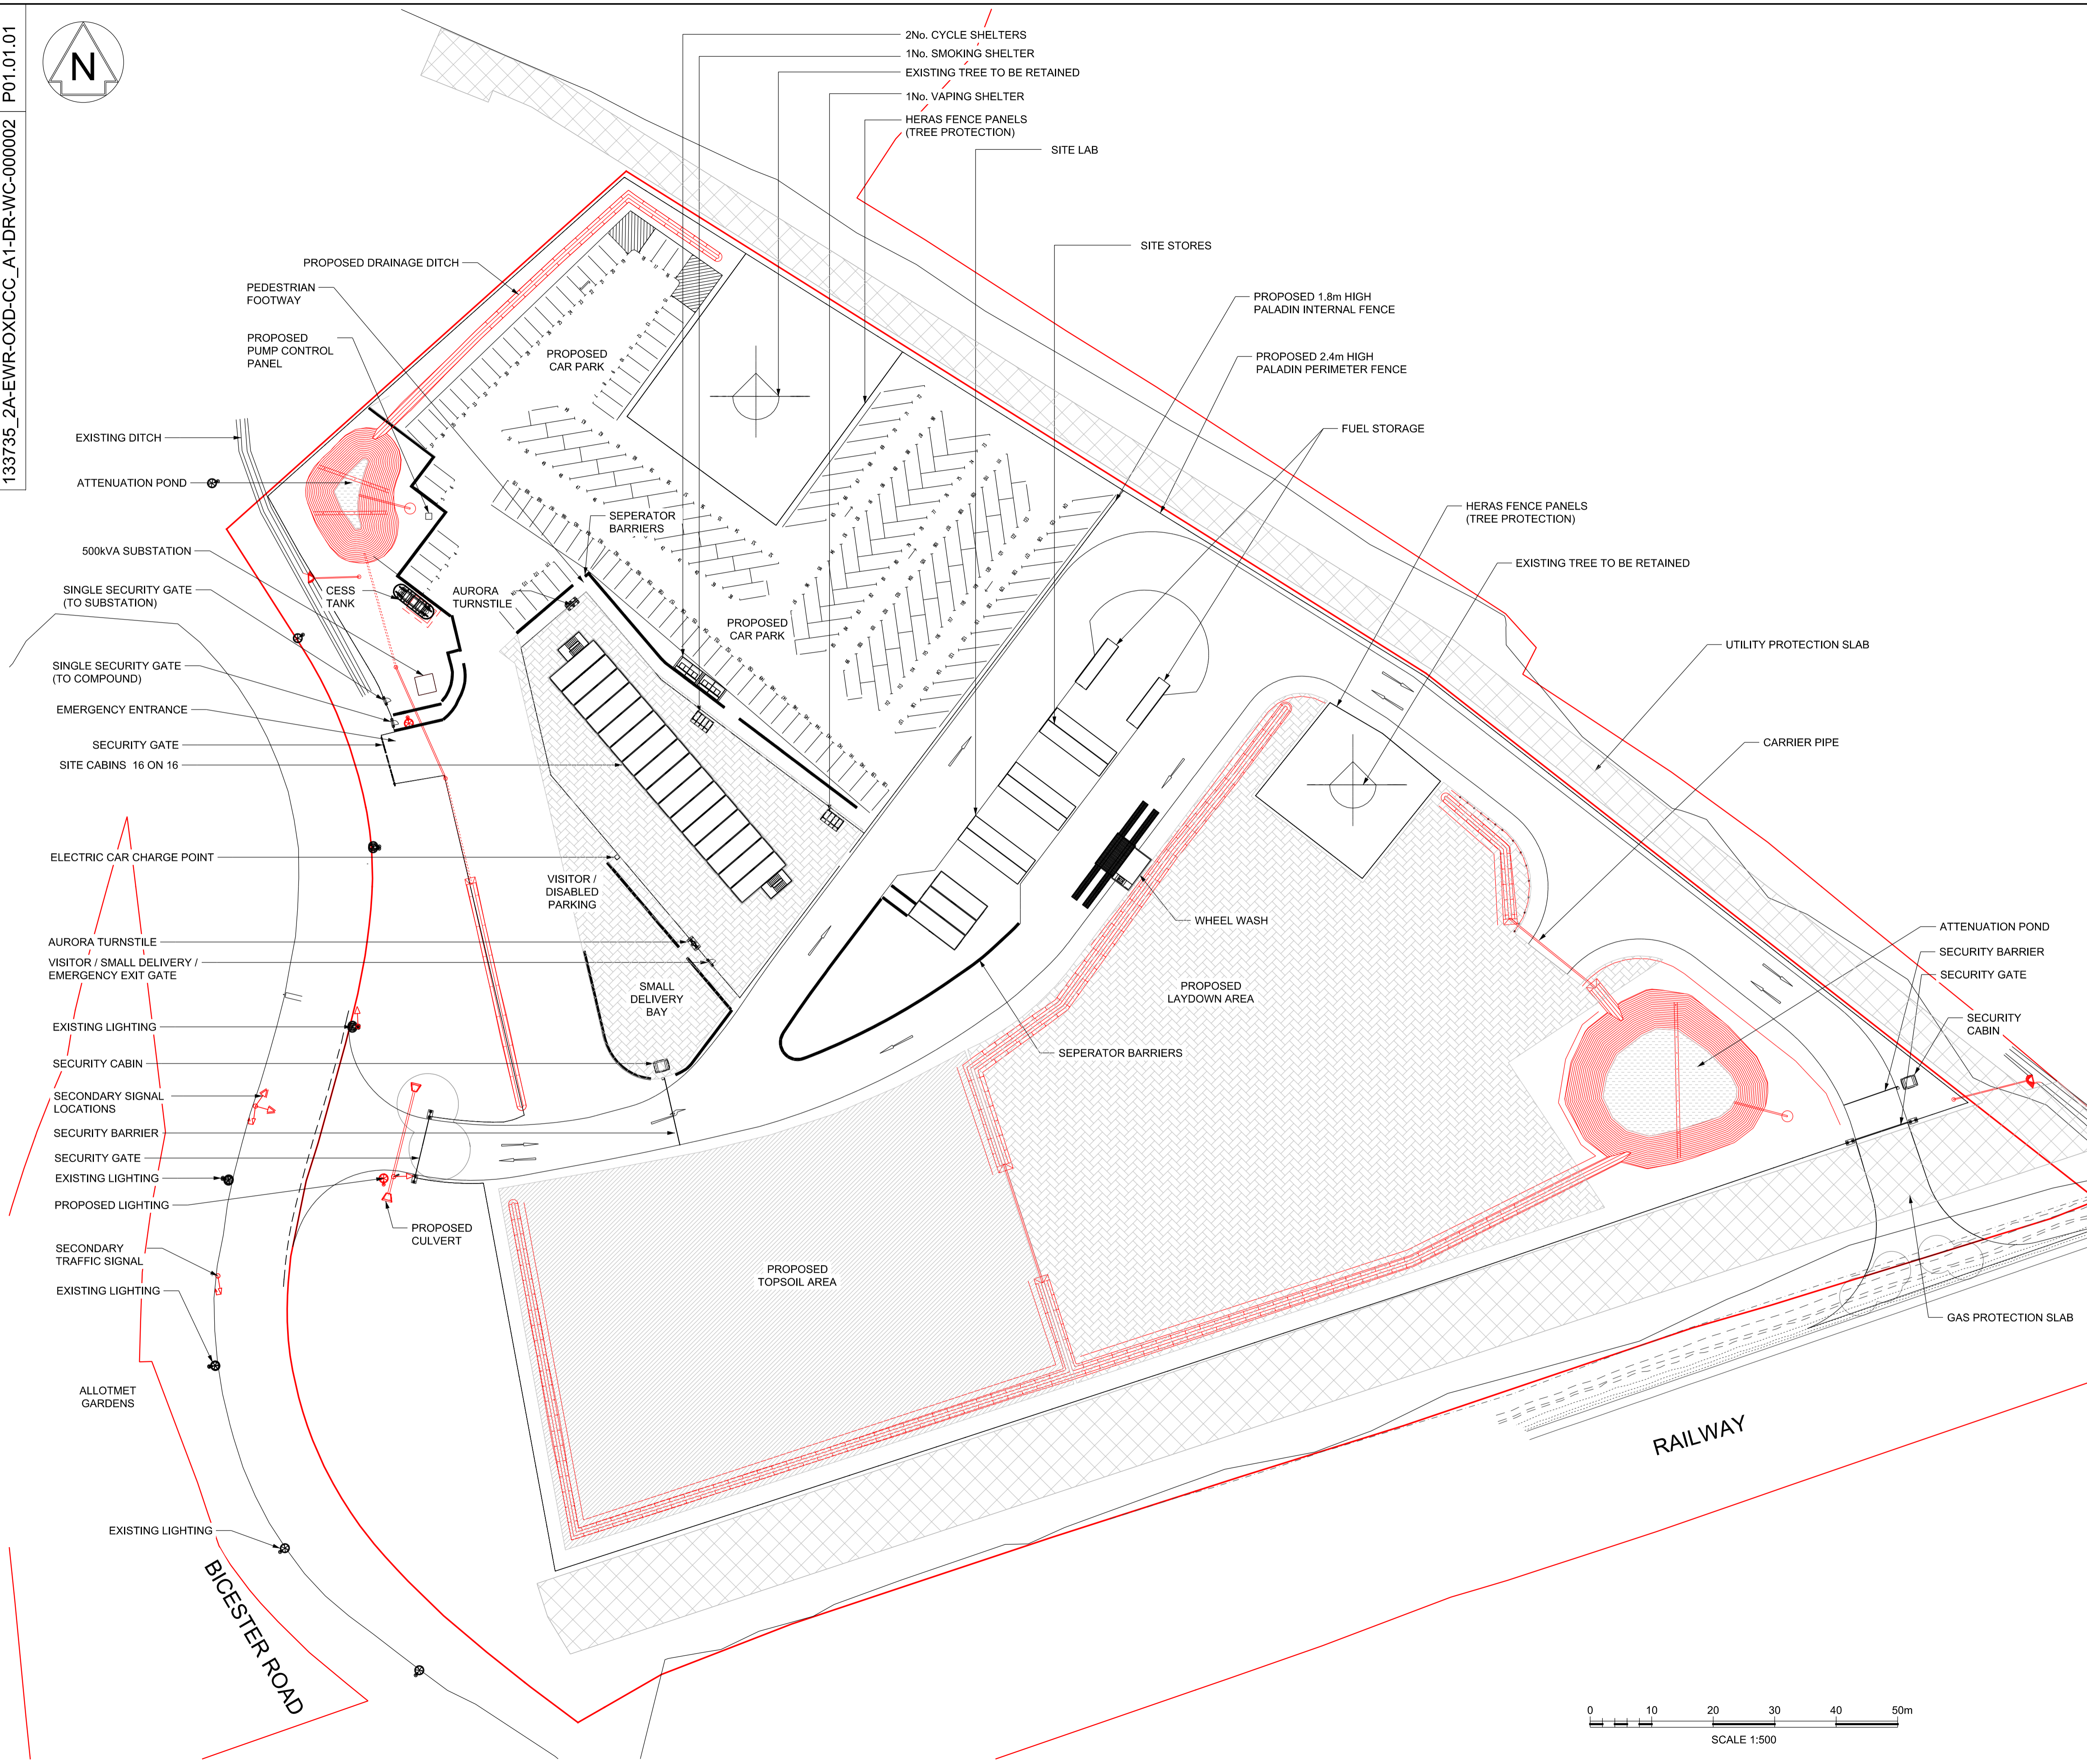

Project: East West Rail (Western Section) Phase 2

Drawing Title: Compound A1 Site Plan

Designed	---	Signed	---	Date	---
Drawn	---	Signed	---	Date	---
Checked	---	Signed	---	Date	---
Approved	---	Signed	---	Date	---

Scale(s): ELR & Project Chainage
 OXD - \$EDIT#PW_PROJECT_CHAINAGE

Design Package Risk Classification: Normal Sheet 0 of 0

Alternative Reference: P01

Drawing Number: 133735_2A-EWR-OXD-CC_A1-DR-WC-000002

