



This drawing is protected under the copyright designers & patents act 1988. Do not scale, plotted dimensions only are to be taken as current information. All dimensions coordinates and levels are to be checked and confirmed on site prior to any works being undertaken.


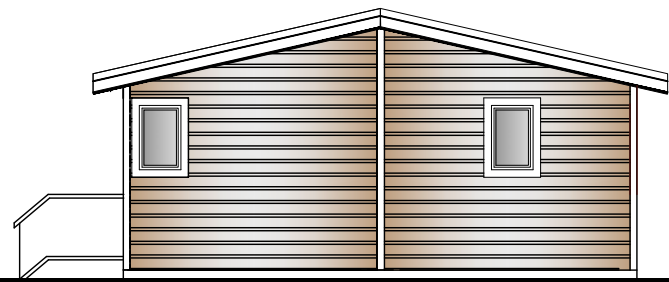


Rear Elevation

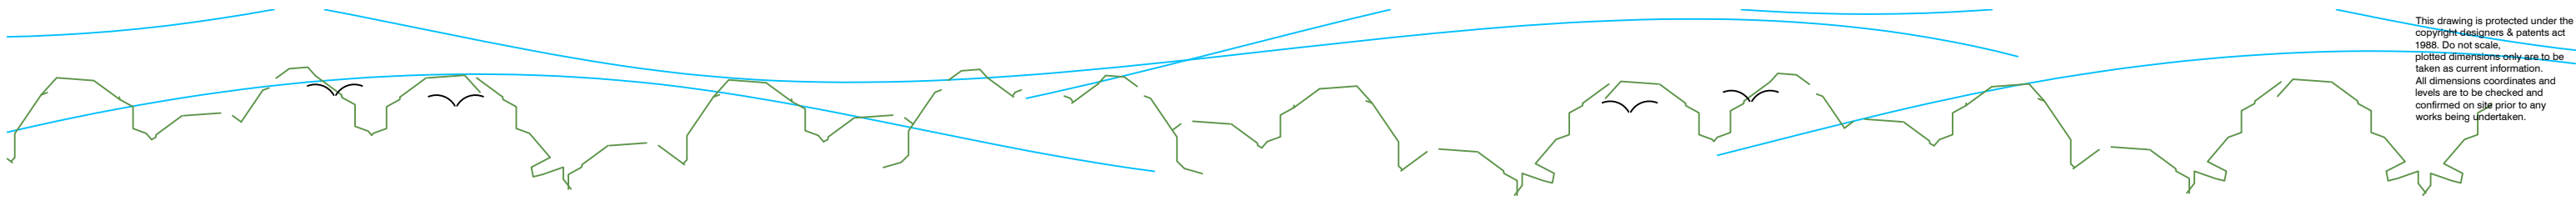

Side Elevation



3.547

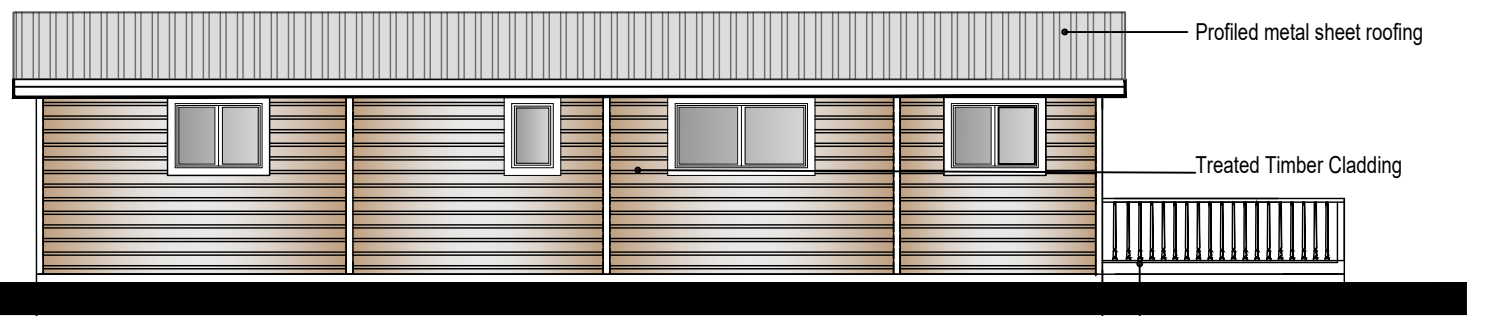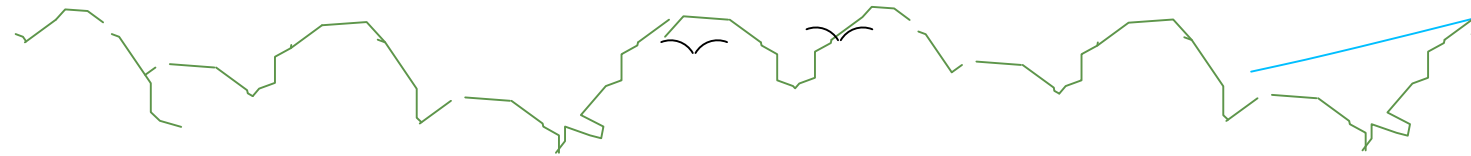

Side Elevation

14.100

50mm sq treated timber balustrades

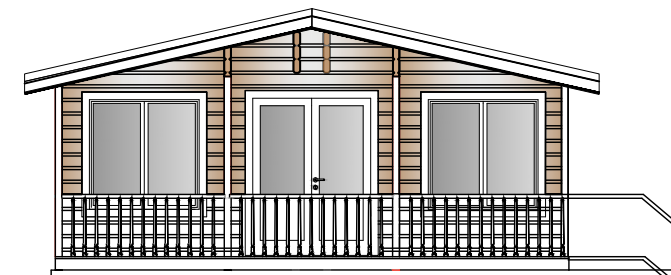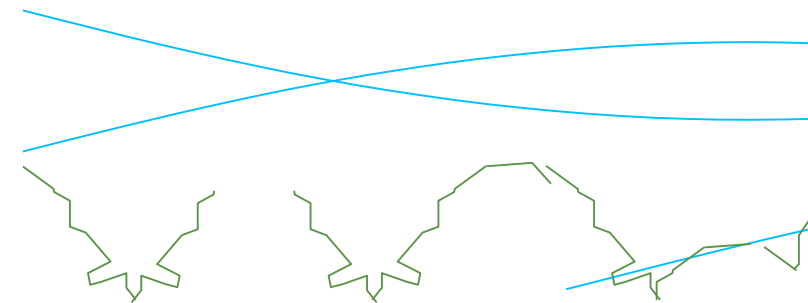

Front Elevation

2 bed 4 person lodge Cabin

Plans and Elevations Alkerton

Scale. 1:100@ A3 Date. Jan 24


Dwg No. 7001 Revision. -

Brook House Consulting

BHC

72 Boston Road
Leicester
LE4 1HB

Tel:- 0116 2169415 E mail:- mail@brookhouseconsulting.com

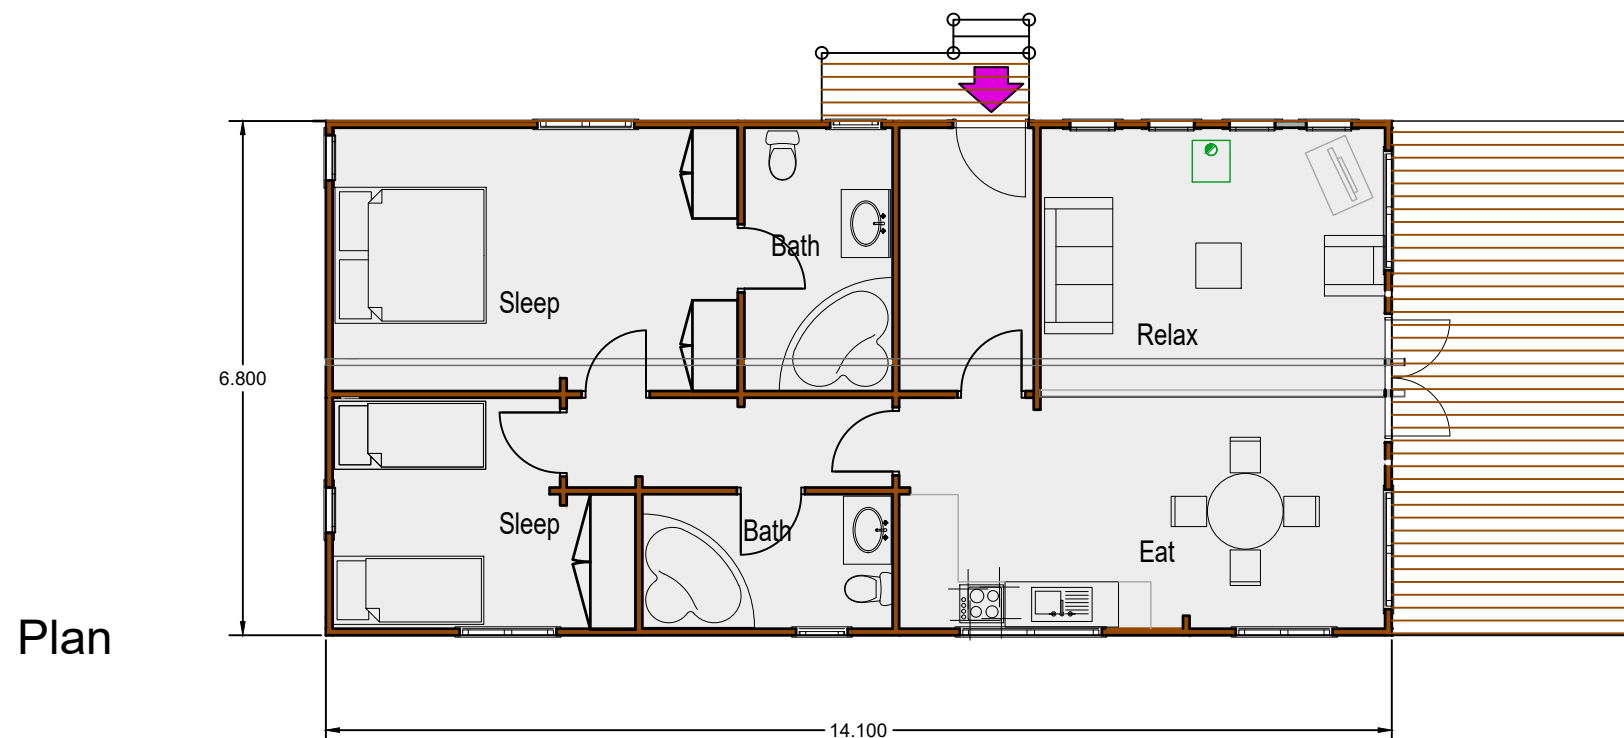

Plan

6.800

14.100