




Rear Elevation

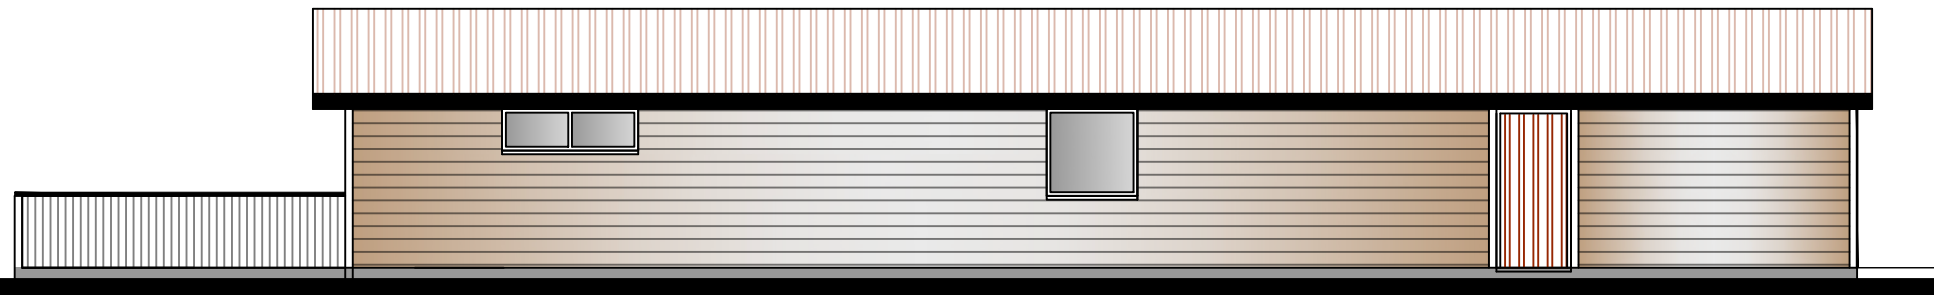


Side Elevation

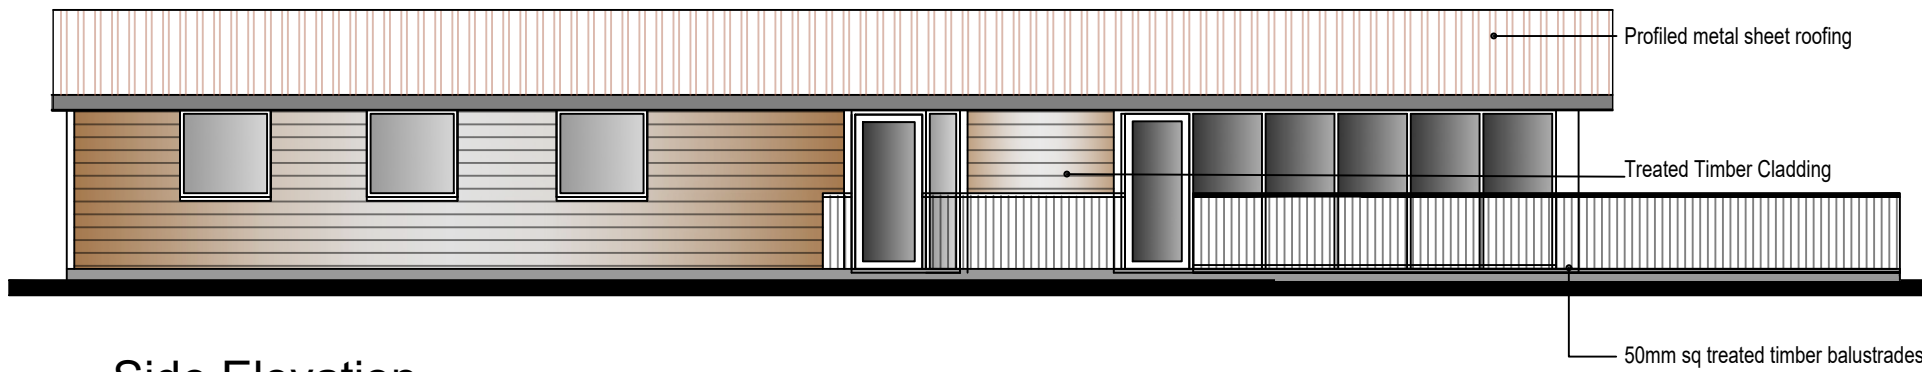

Side Elevation

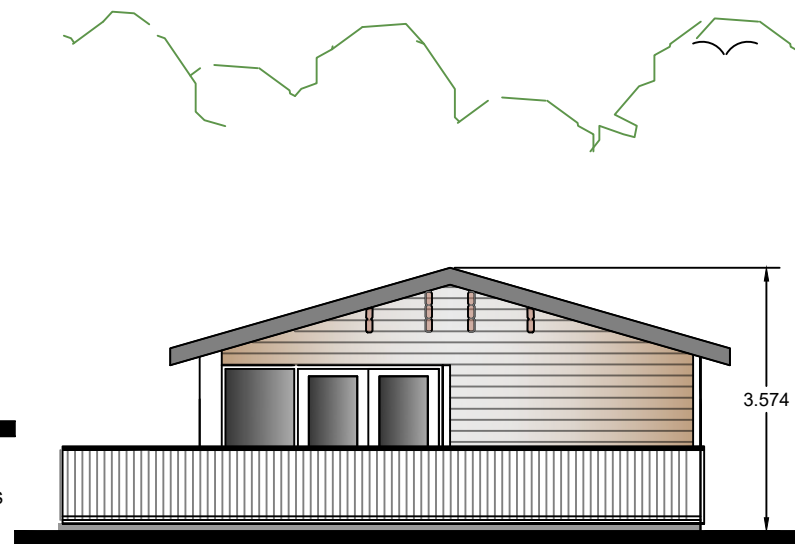

Front Elevation

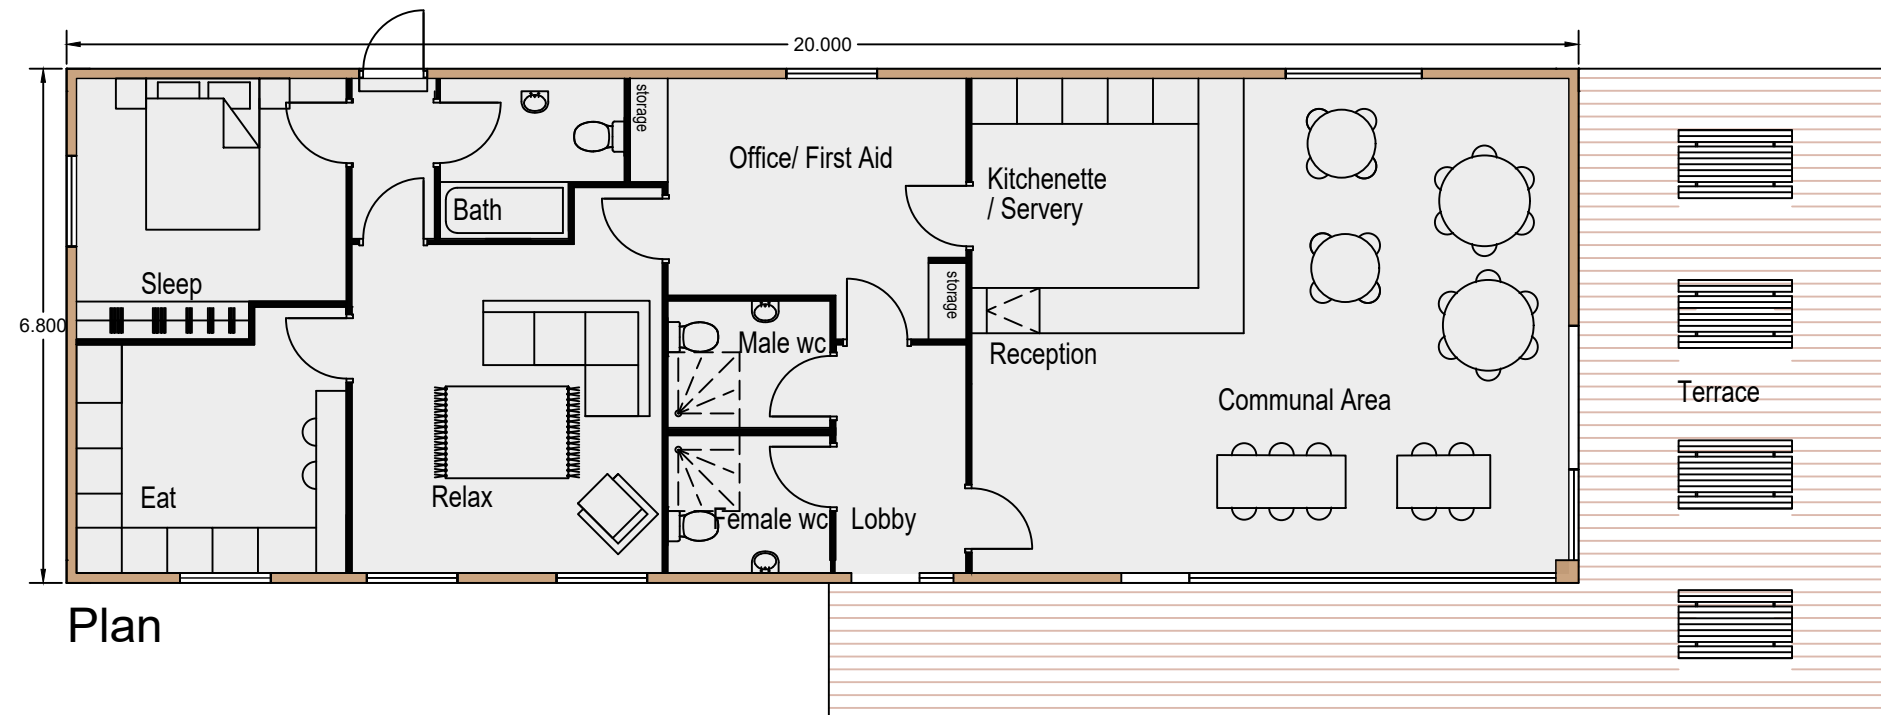

Plan

Management Lodge + accommodation

Plans and Elevations Alkerton

Scale. 1:100@ A3 Date. Jan 24

Dwg No. 7002 Revision. -

Brook House Consulting

BHC

72 Boston Road
Leicester
LE4 1HB

Tel:- 0116 2169415 E mail:- mail@brookhouseconsulting.com