


**SITE LOCATION PLAN scale 1:1250**

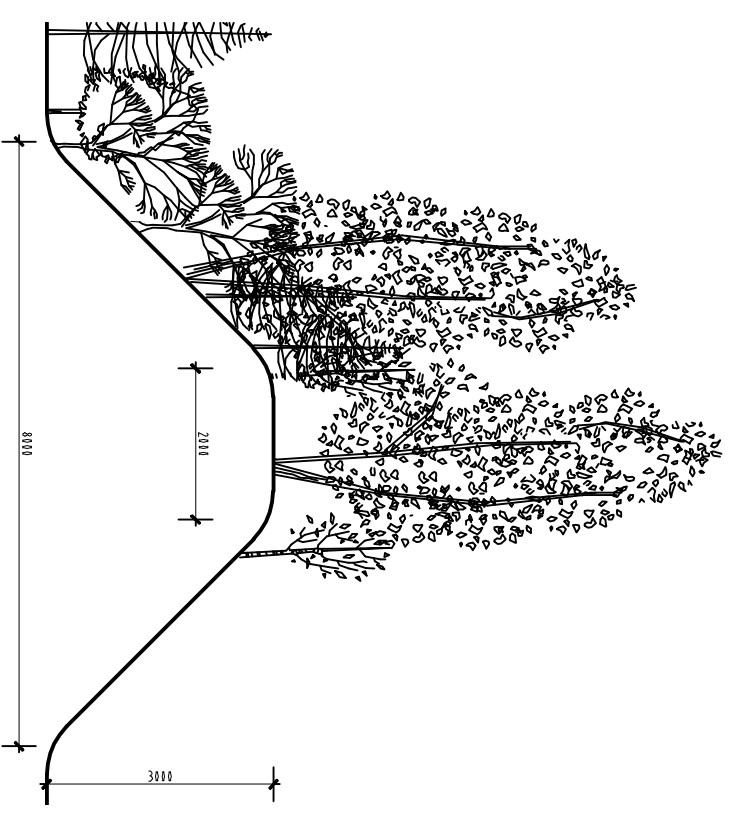

**BUND SECTION scale 1:10**

Rev.	Date	Revisions

**Steve Karpia**  
**Architectural Detailing**

15 Taylor Close, Bicester, Oxon, OX26 3BB  
 Telephone 01849 523471 Mobile 07952421592  
 stevekarpia@btconnect.com

**Client:** BICESTER GOLF CLUB

**Job Title:** PROPOSED SCREENING BUND A  
 BICESTER GOLF CLUB,  
 CHESTERTON, OXON, OX26 1TE.

**Drawing Title:**  
 SITE PLAN & BUND SECTION

Scale:	Date:	Drawn:
As Stated	Dec 2012	SJK

**Drawing Number:** SK.12-567-014