

NOTES
 CONTRACTORS MUST VERIFY ALL DIMENSIONS ON SITE BEFORE COMMENCING ANY WORK ON SHOP DRAWINGS
 DO NOT SCALE FROM THIS DRAWING
 MCBAINS COOPER CONSULTING LTD COPYRIGHT




Plot 8 - KM1 Plot 9 - KM1 Plot 10 - KM1

Rear Elevation
 Scale 1:100




Plot 14 - Af2 Plot 15 - Af2 Plot 16 - Af2 Plot 17 - Af2 Plot 18 - Af2

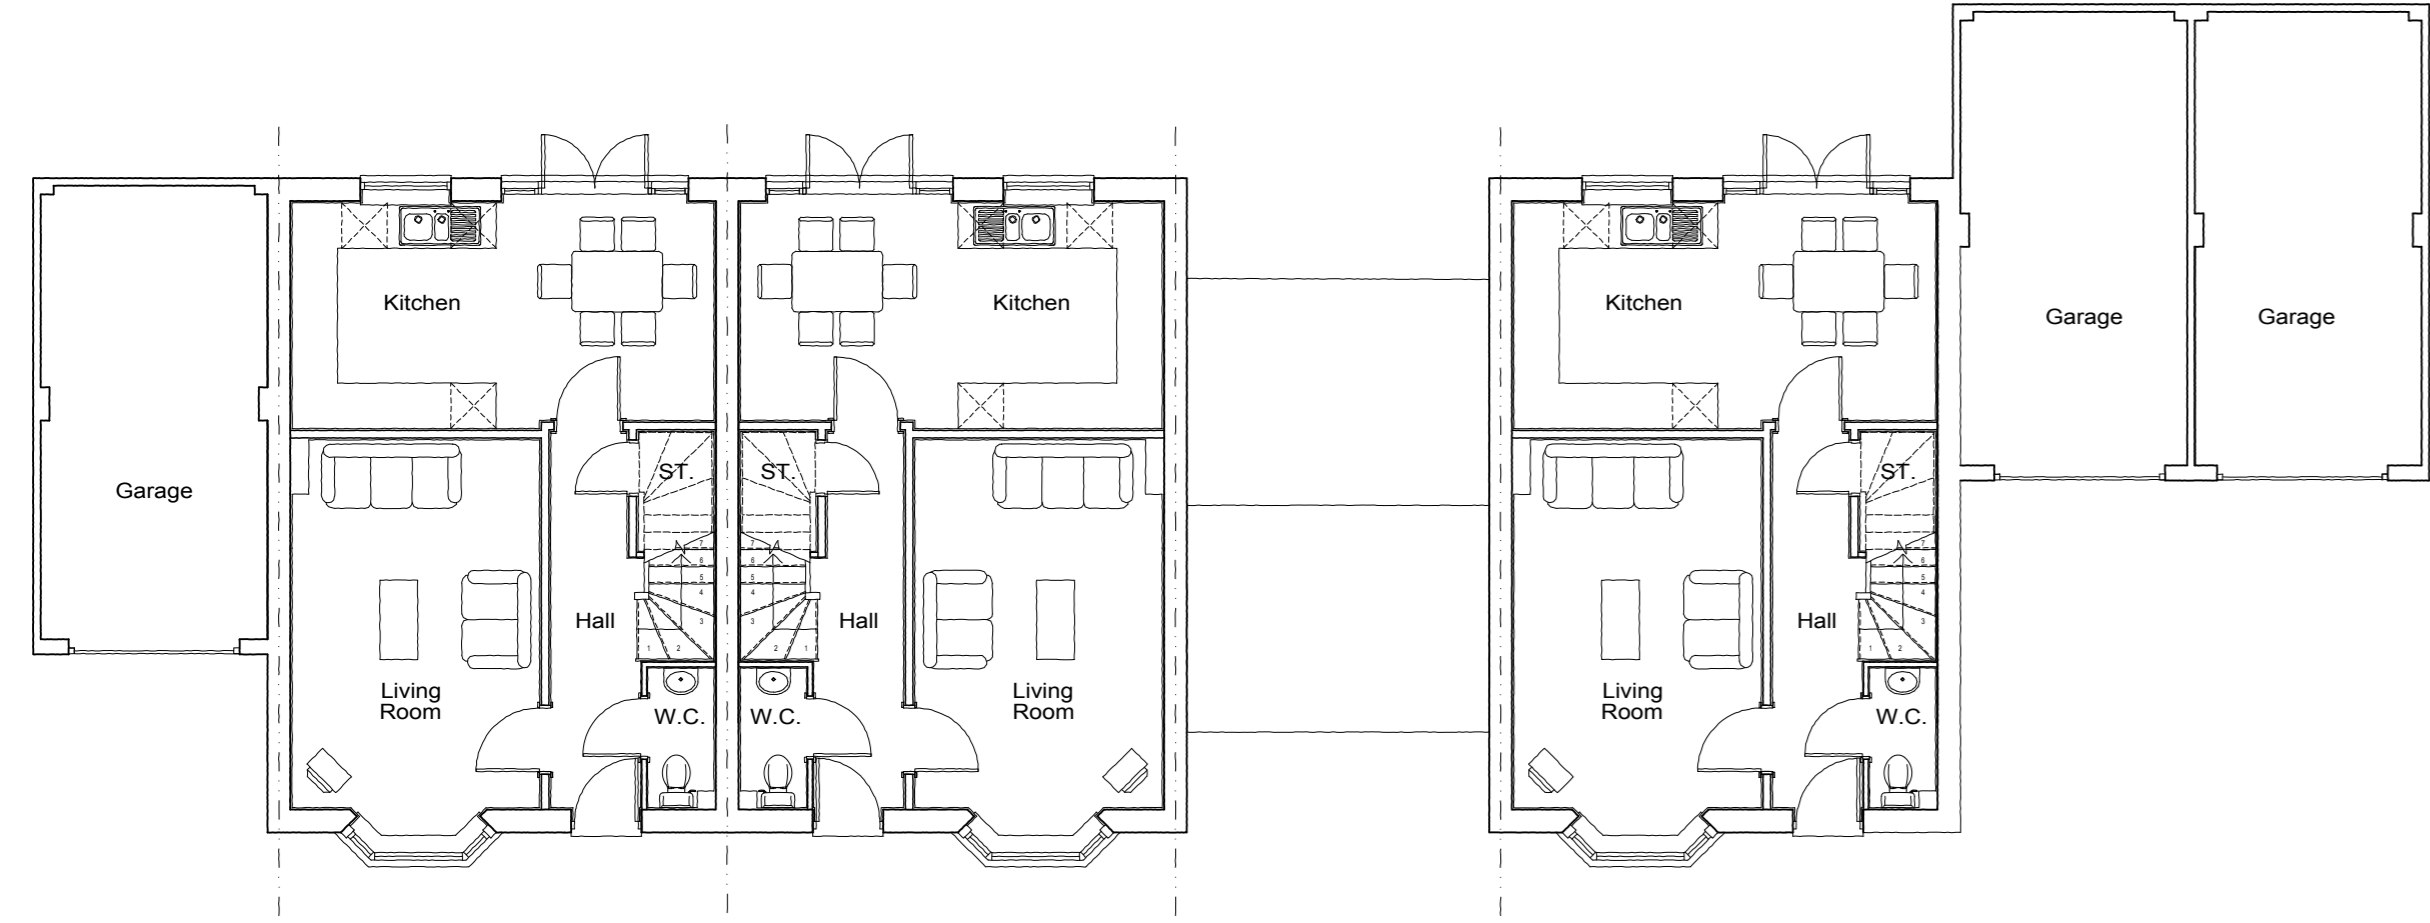

Plot 10 - KM1 Plot 9 - KM1 Plot 8 - KM1

Ground Floor Plan
 Scale 1:100

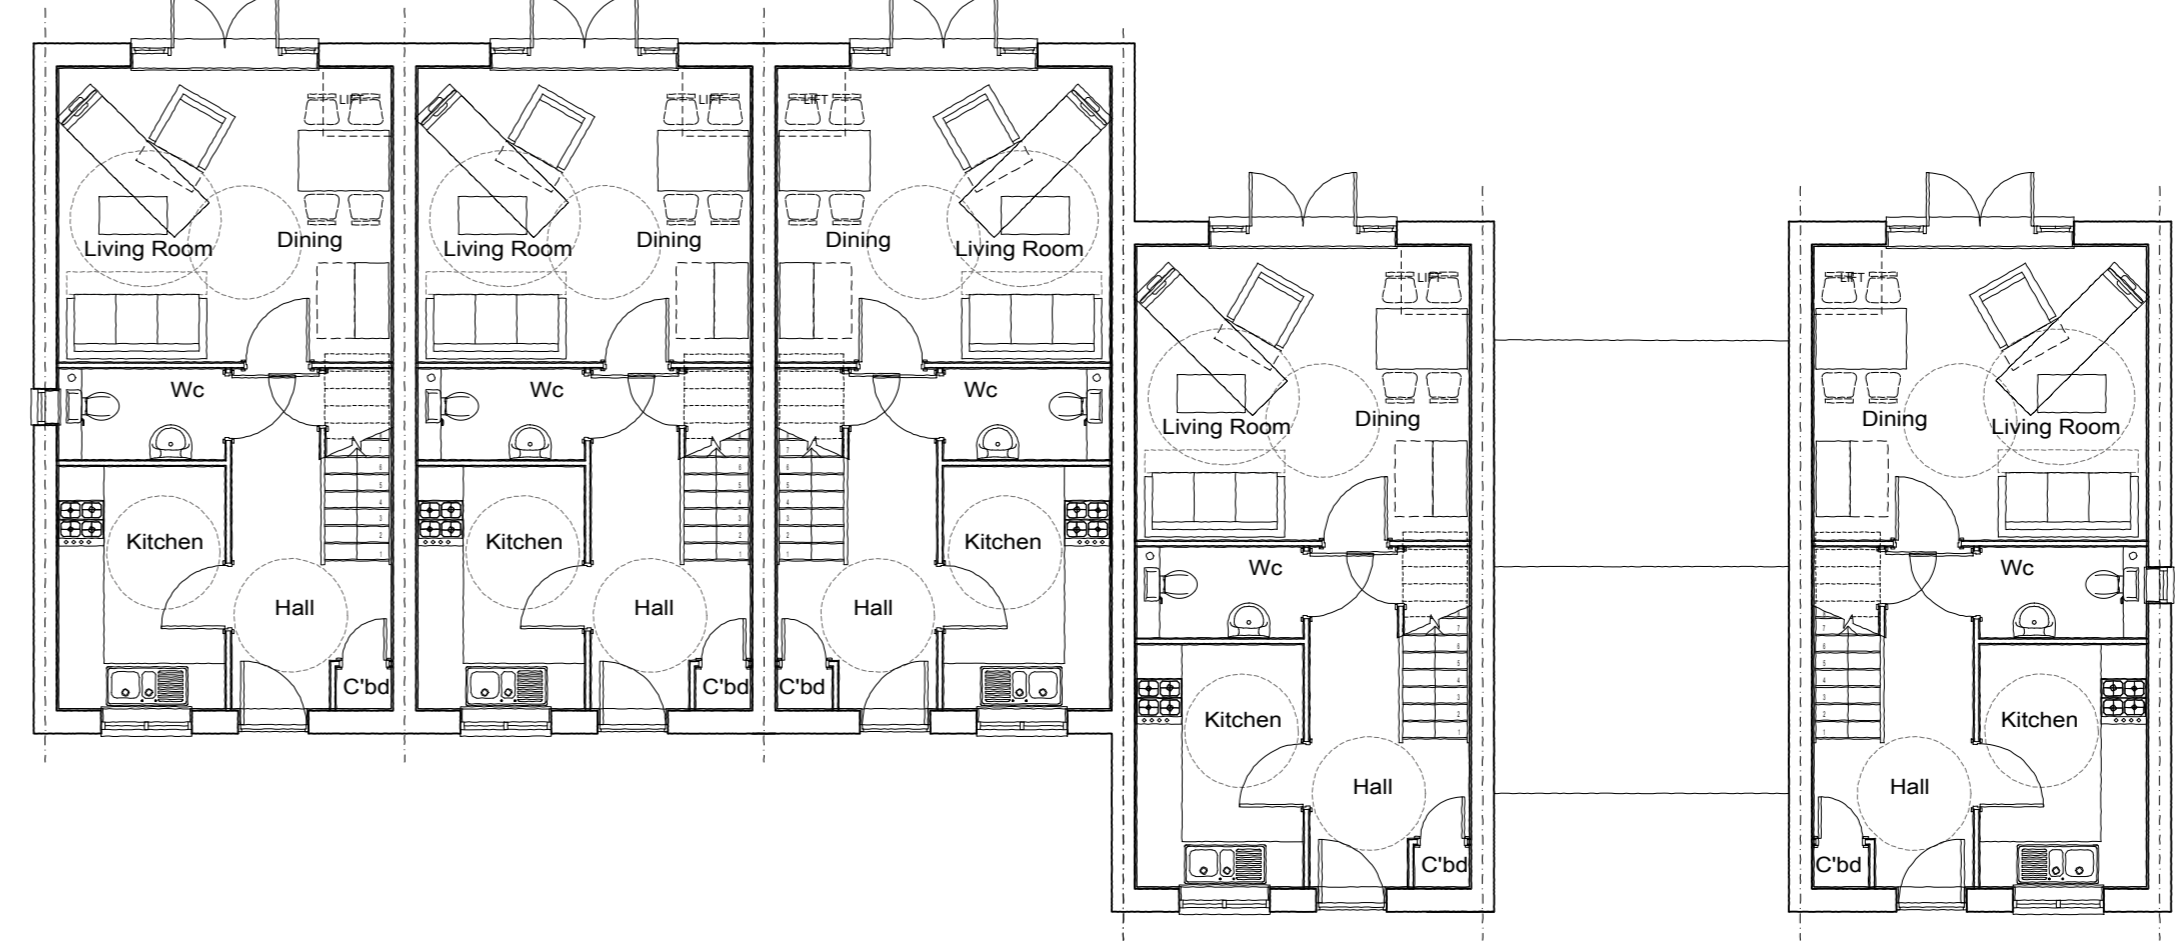

Plot 18 - Af2 Plot 17 - Af2 Plot 16 - Af2 Plot 15 - Af2 Plot 14 - Af2

Ground Floor Plan
 Scale 1:100

REV	AMENDMENT	DATE	CHKD
DRAWING STATUS			
PLANNING			




Plot 10 - KM1 Plot 9 - KM1 Plot 8 - KM1

Front Elevation
 Scale 1:100



Plot 18 - Af2 Plot 17 - Af2 Plot 16 - Af2 Plot 15 - Af2 Plot 14 - Af2

Front Elevation
 Scale 1:100

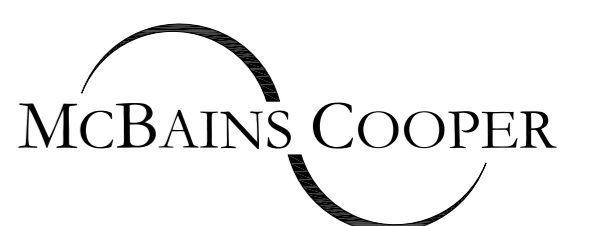

MCBAINS COOPER CONSULTING LTD.
 SEACOURT TOWER WEST WAY OXFORD OX2 0JJ
 TELEPHONE: 01865 240 244 FACSIMILE: 01865 790 571

CLIENT
 BELLWAY HOMES LTD.
 (NORTHERN HOMES COUNTIES)

PROJECT
 KINGSMERE PLOTS KM7 & KM9

DRAWING TITLE
 BLOCK PLANS & ELEVATIONS
 PLOTS 8 TO 10 & 14 TO 18

ARCHITECTURE

SCALE DRAWN BY CHECKED DATE
 1:100 @ A1 KC PO'R DEC '12
 1:200 @ A3

DRAWING NUMBER	REVISION
ar 56234 - 152	-