


NOTES  
 CONTRACTORS MUST VERIFY ALL DIMENSIONS ON SITE BEFORE COMMENCING ANY WORK ON SHOP DRAWINGS  
 DO NOT SCALE FROM THIS DRAWING  
 MCBAINS COOPER CONSULTING LTD COPYRIGHT




Plot 62 - AF3a Plot 63 - AF2 Plot 64 - AF3a Plot 67 - AF1 Flat Plot 66 - AF2 Flat Plot 65 - AF2 Flat Plot 68 - AF2 Plot 69 - AF2 Plot 70 - AF3a  
 Rear Elevation  
 Scale 1:100



Plot 81 - KM1 Plot 82 - Wharfe  
 Rear Elevation  
 Scale 1:100

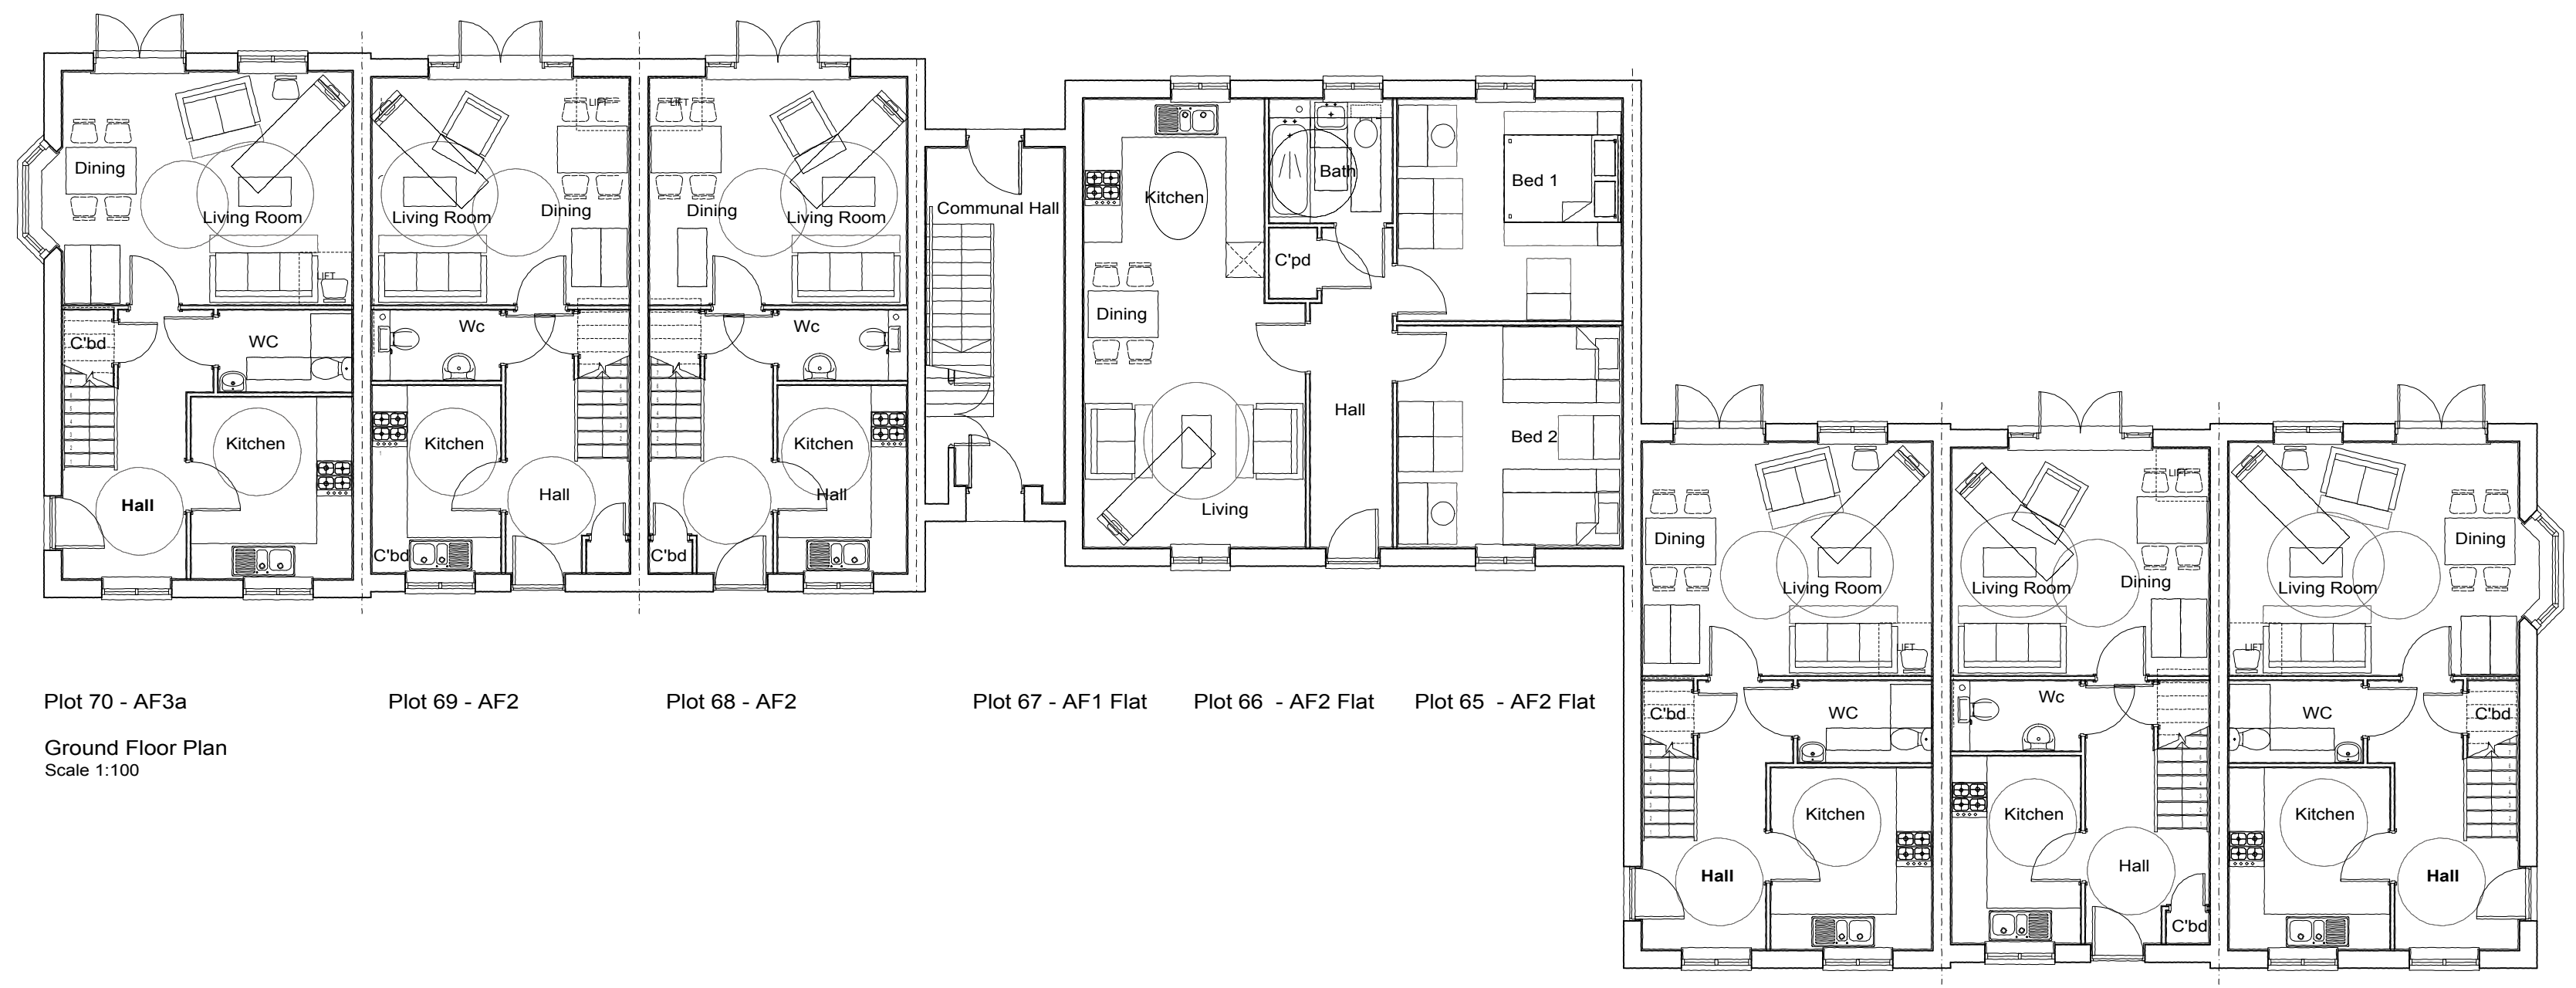

Plot 70 - AF3a Plot 69 - AF2 Plot 68 - AF2 Plot 67 - AF1 Flat Plot 66 - AF2 Flat Plot 65 - AF2 Flat  
 Ground Floor Plan  
 Scale 1:100

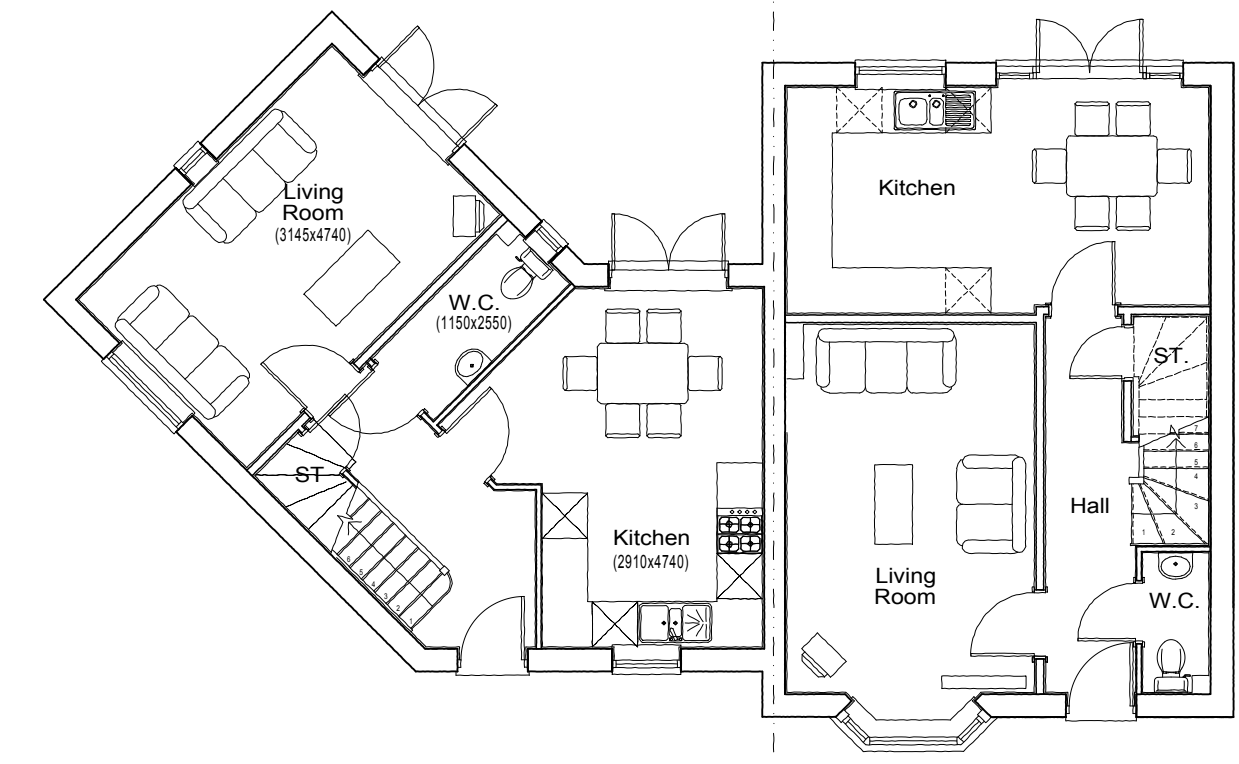

Plot 82 - Wharfe Plot 81 - KM1  
 Ground Floor Plan  
 Scale 1:100

Plot 64 - AF3a Plot 63 - AF2 Plot 62 - AF3a  
 Ground Floor Plan  
 Scale 1:100


REV	AMENDMENT	DATE	CHKD
DRAWING STATUS			
<b>PLANNING</b>			



Plot 70 - AF3a Plot 69 - AF2 Plot 68 - AF2 Plot 67 - AF1 Flat Plot 66 - AF2 Flat Plot 65 - AF2 Flat Plot 64 - AF3a Plot 63 - AF2 Plot 62 - AF3a  
 Front Elevation  
 Scale 1:100



Plot 82 - Wharfe Plot 81 - KM1  
 Front Elevation  
 Scale 1:100

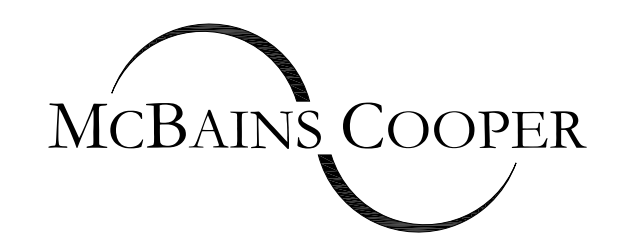

MCBAINS COOPER CONSULTING LTD.  
 SEACOURT TOWER WEST WAY OXFORD OX2 0JJ  
 TELEPHONE: 01865 240 244 FACSIMILE: 01865 790 571

CLIENT  
 BELLWAY HOMES LTD.  
 (NORTHERN HOMES COUNTIES)

PROJECT  
 KINGSMERE PLOTS KM7 & KM9

DRAWING TITLE  
 BLOCK PLANS & ELEVATIONS  
 PLOTS 62 TO 70 & 80 TO 81

# ARCHITECTURE

SCALE DRAWN BY CHECKED DATE  
 1:100 @ A1 KC - DEC '12  
 1:200 @ A3

DRAWING NUMBER	REVISION
ar 56234 - 154	-