


NOTES  
 CONTRACTORS MUST VERIFY ALL DIMENSIONS ON SITE BEFORE COMMENCING ANY WORK ON SHOP DRAWINGS  
 DO NOT SCALE FROM THIS DRAWING  
 MCBAINS COOPER CONSULTING LTD COPYRIGHT




Plot 121 - KM2      Plot 122 - Carlisle      Plot 123 - Carlisle      Plot 124 - Carlisle      Plot 125 - KM2  
 Rear Elevation  
 Scale 1:100



Plot 133 & 134 - Af2 & Af1 Flats      Plot 132 - Af2      Plot 131 - Af2      Plot 130 - Af2 FOG      Plot 129 - Af3c  
 Rear Elevation  
 Scale 1:100

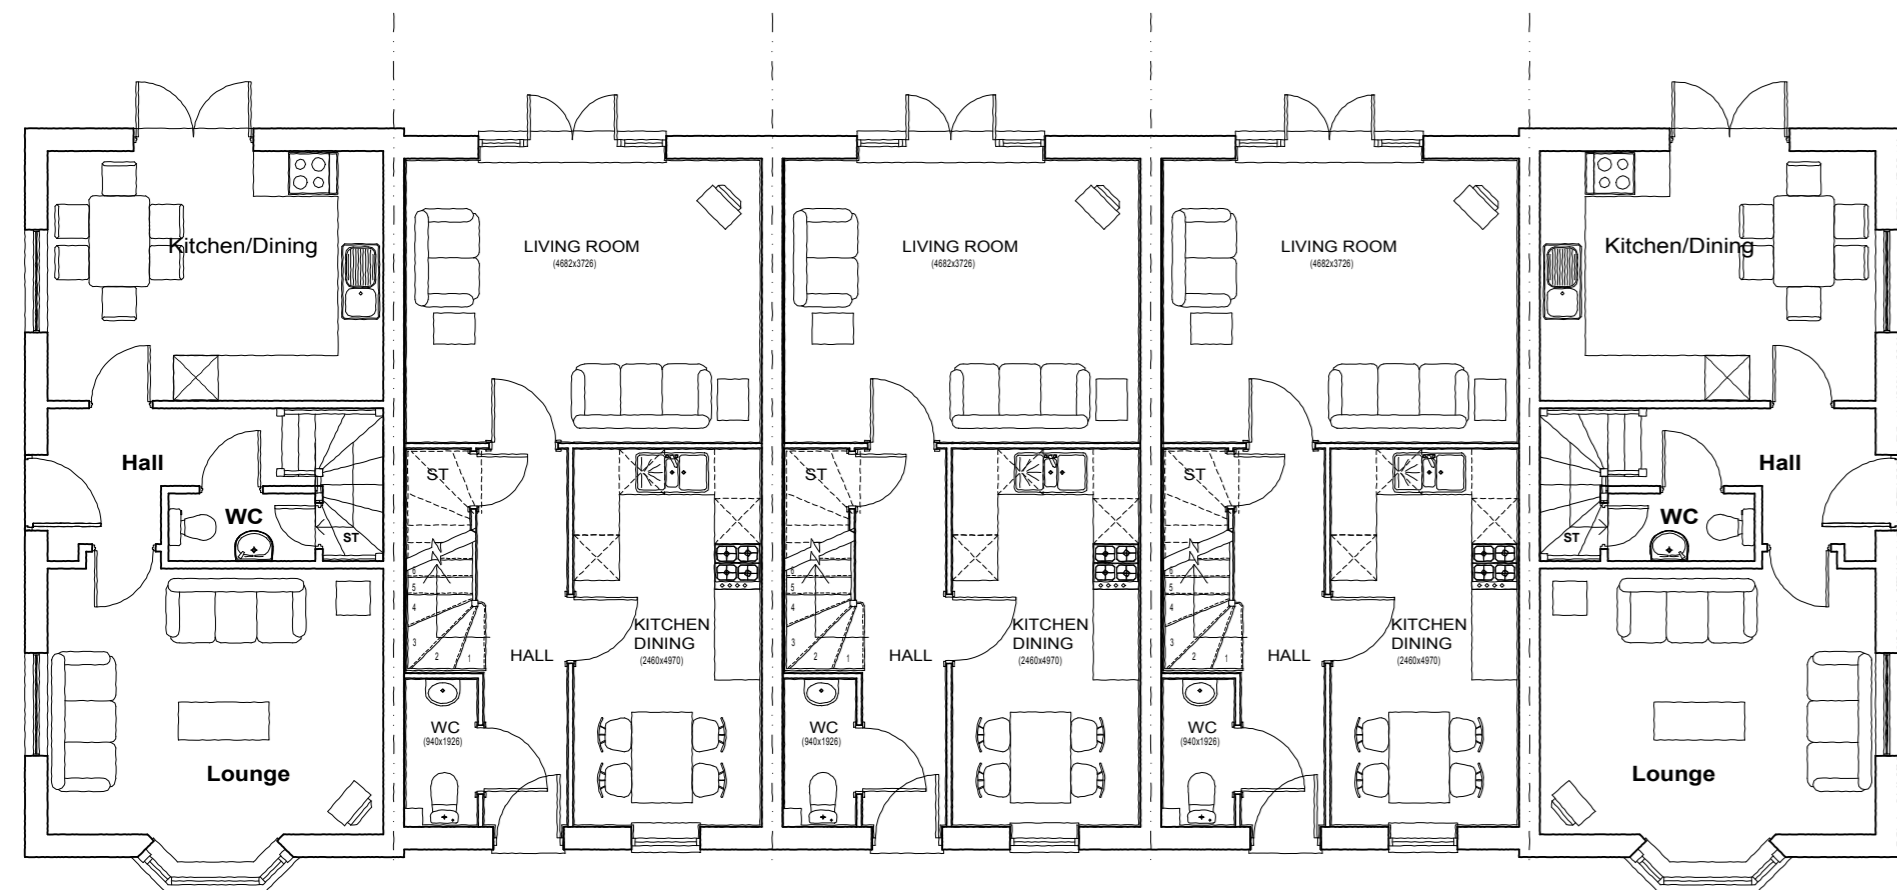

Plot 125 - KM2      Plot 124 - Carlisle      Plot 123 - Carlisle      Plot 122 - Carlisle      Plot 121 - KM2  
 Ground Floor Plan  
 Scale 1:100

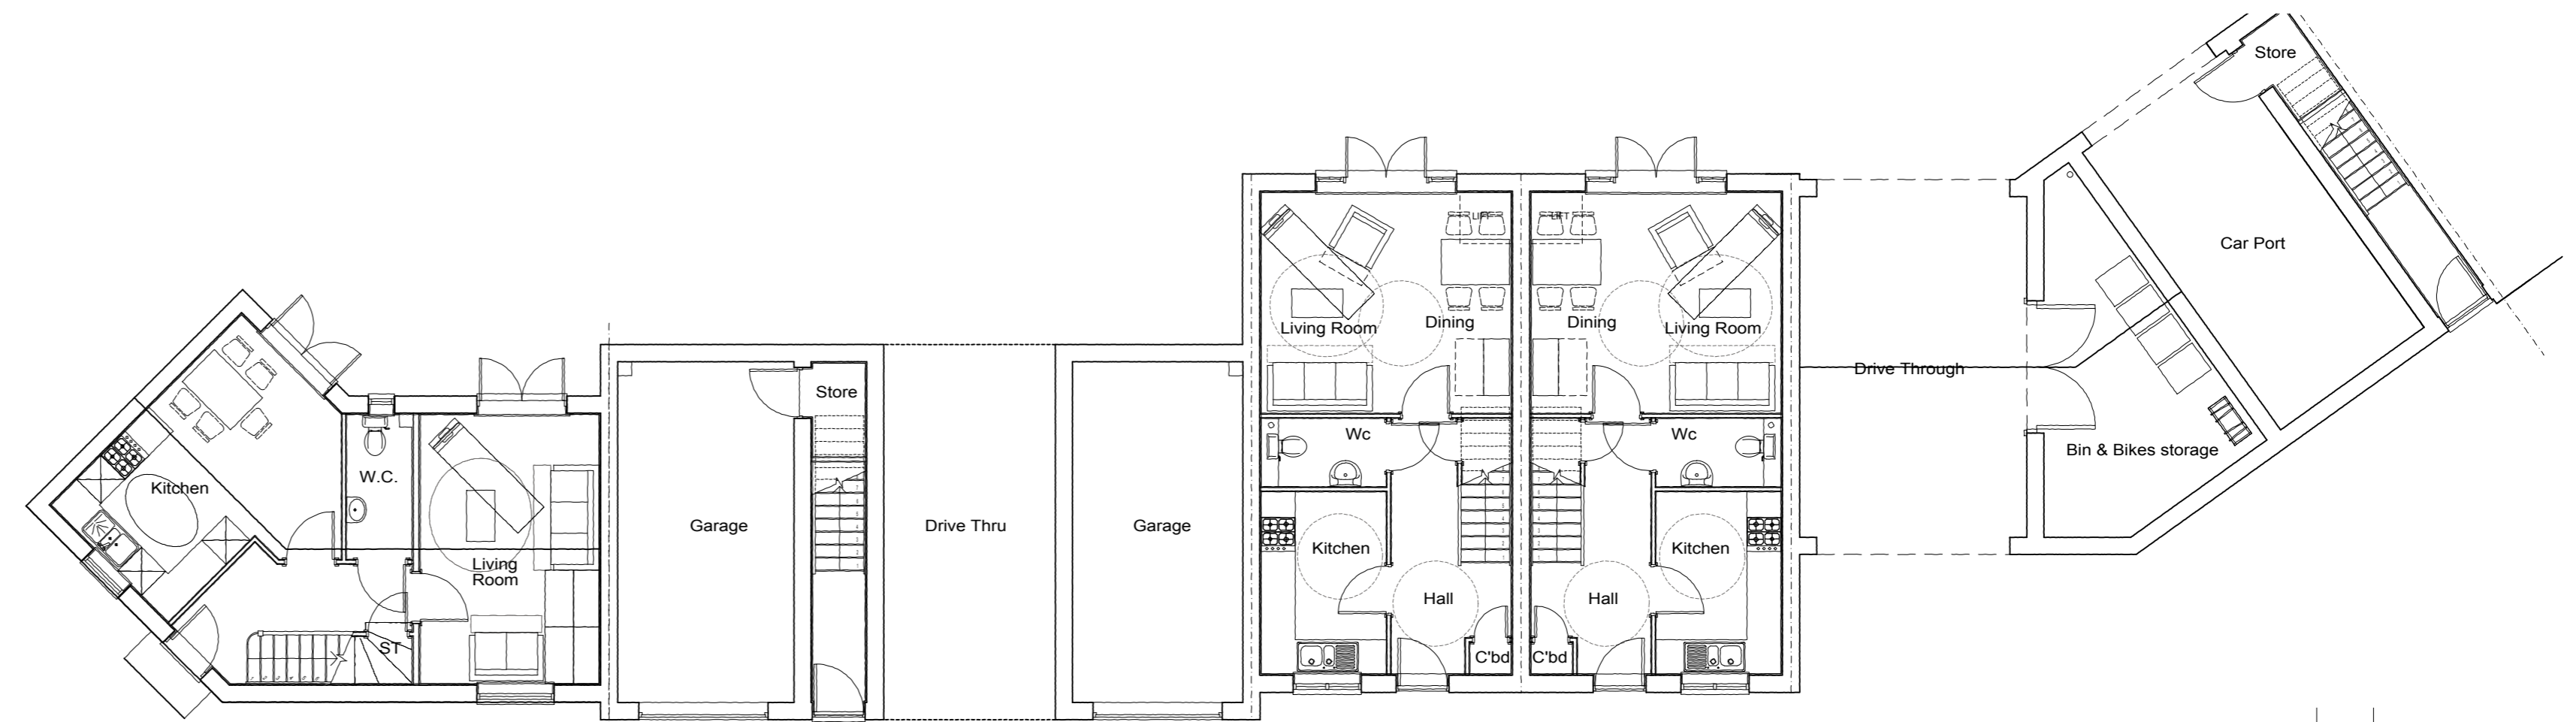

Plot 129 - Af3c      Plot 130 - Af2 FOG      Plot 131 - Af2      Plot 132 - Af2      Plot 133 & 134 - Af2 & Af1 Flats  
 Ground Floor Plan  
 Scale 1:100


REV	AMENDMENT	DATE	CHKD
A	Plots 121 & 125 housetype amended.	07.01.2013	
DRAWING STATUS			
<b>PLANNING</b>			



Plot 125 - KM2      Plot 124 - Carlisle      Plot 123 - Carlisle      Plot 122 - Carlisle      Plot 121 - KM2  
 Front Elevation  
 Scale 1:100



Plot 129 - Af3c      Plot 130 - Af2 FOG      Plot 131 - Af2      Plot 132 - Af2      Plot 133 & 134 - Af2 & Af1 Flats  
 Front Elevation  
 Scale 1:100

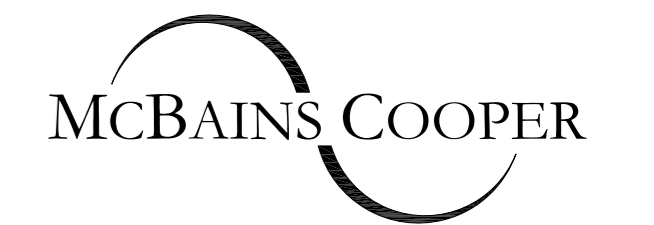

MCBAINS COOPER CONSULTING LTD.  
 SEACOURT TOWER WEST WAY OXFORD OX2 0JJ  
 TELEPHONE: 01865 240 244 FACSIMILE: 01865 790 571

CLIENT  
 BELLWAY HOMES LTD.  
 (NORTHERN HOMES COUNTIES)

PROJECT  
 KINGSMERE PLOTS KM7 & KM9

DRAWING TITLE  
 BLOCK PLANS & ELEVATIONS  
 PLOTS 121 TO 125 & 129 TO 134

**ARCHITECTURE**

SCALE      DRAWN BY      CHECKED      DATE  
 1:100 @ A1      KC      -      DEC '12  
 1:200 @ A3

DRAWING NUMBER	REVISION
ar 56234 - 157	A