



© This drawing remains the property of Groom Design Ltd and shall not be copied without prior written consent.
 All dimensions to be checked on site and any discrepancies to be reported before work commences.


Notes:

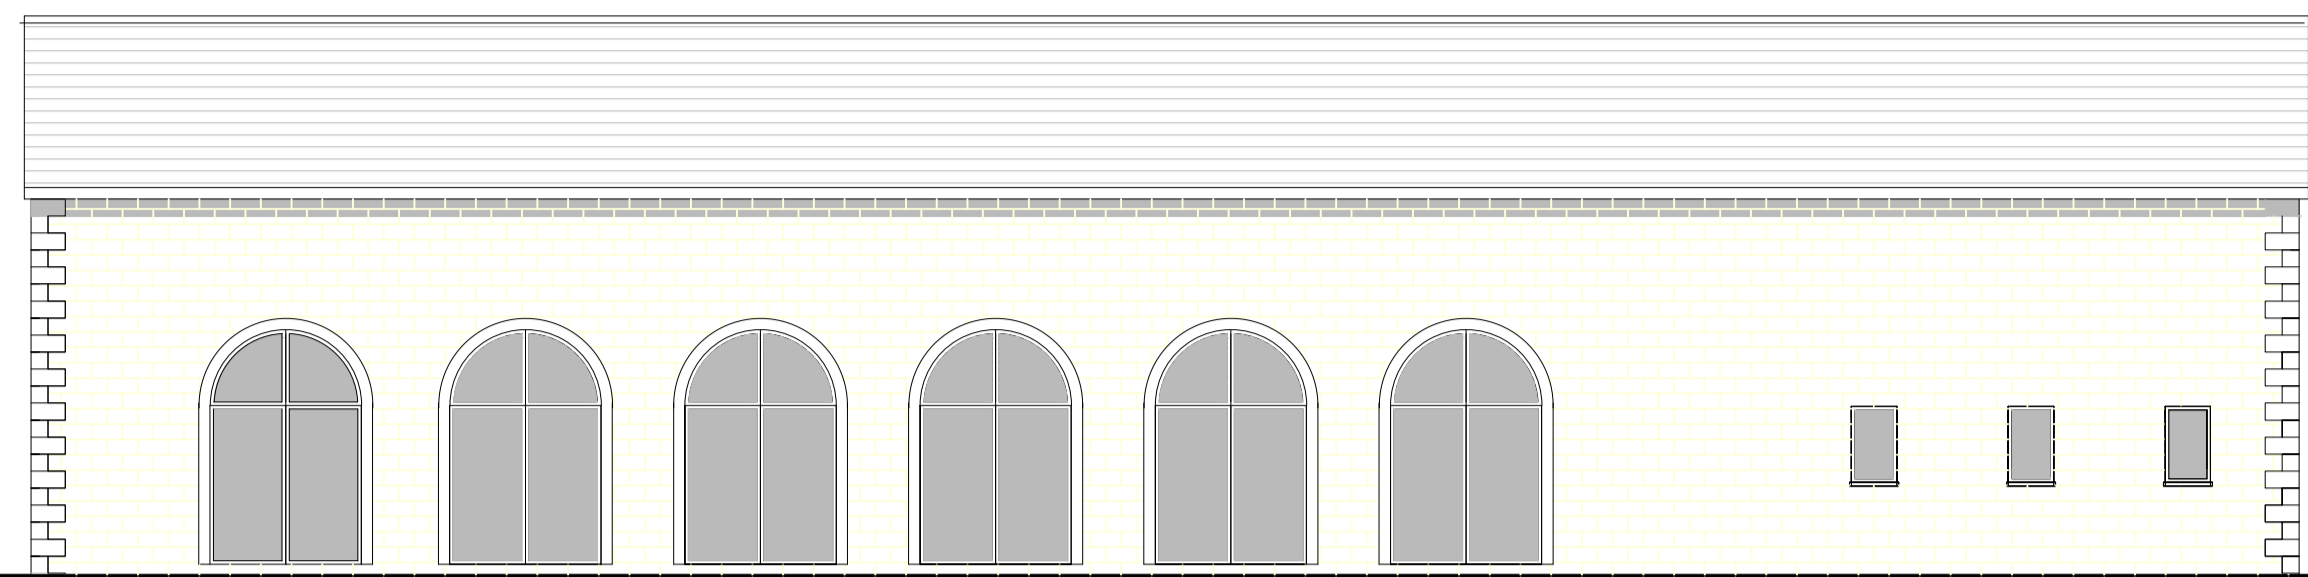


PROPOSED FRONT ELEVATION 1-100

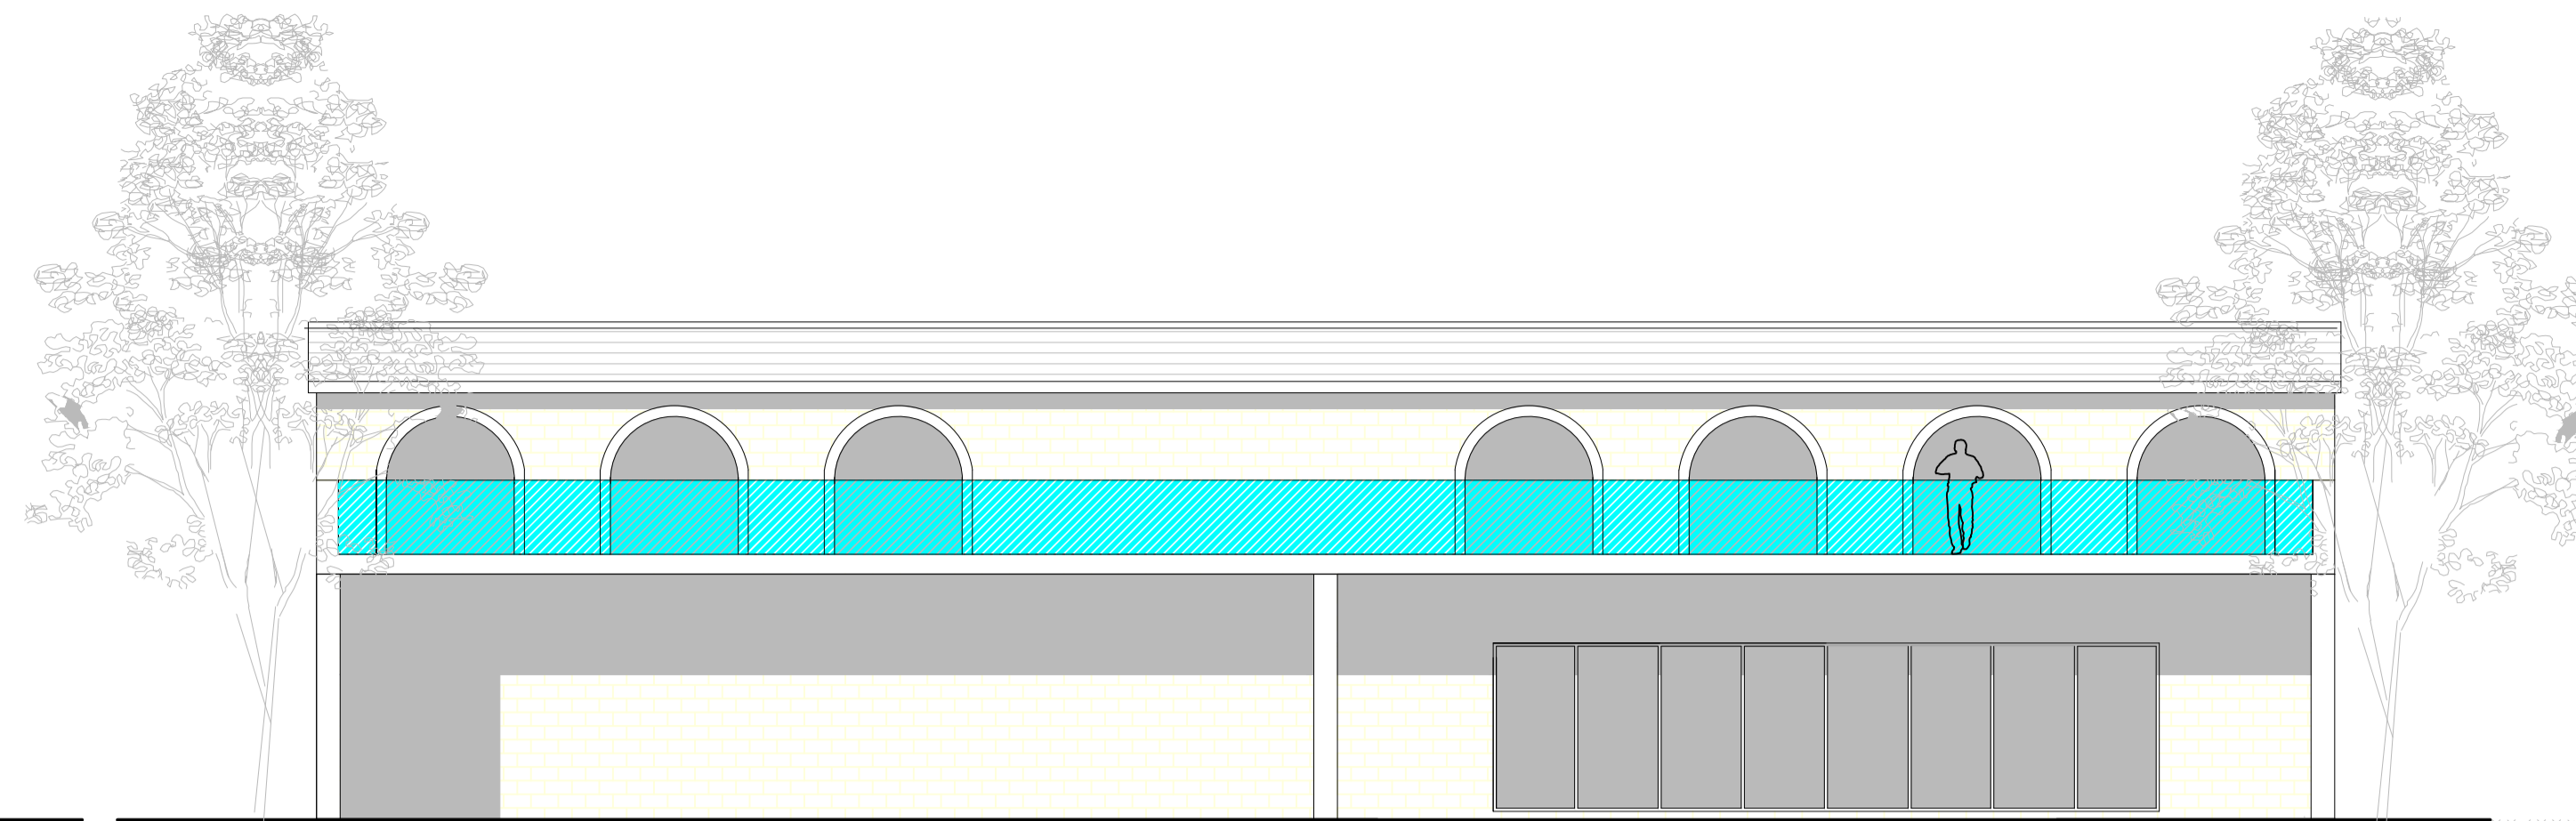

PROPOSED REAR / TEE 1 ELEVATION 1-100

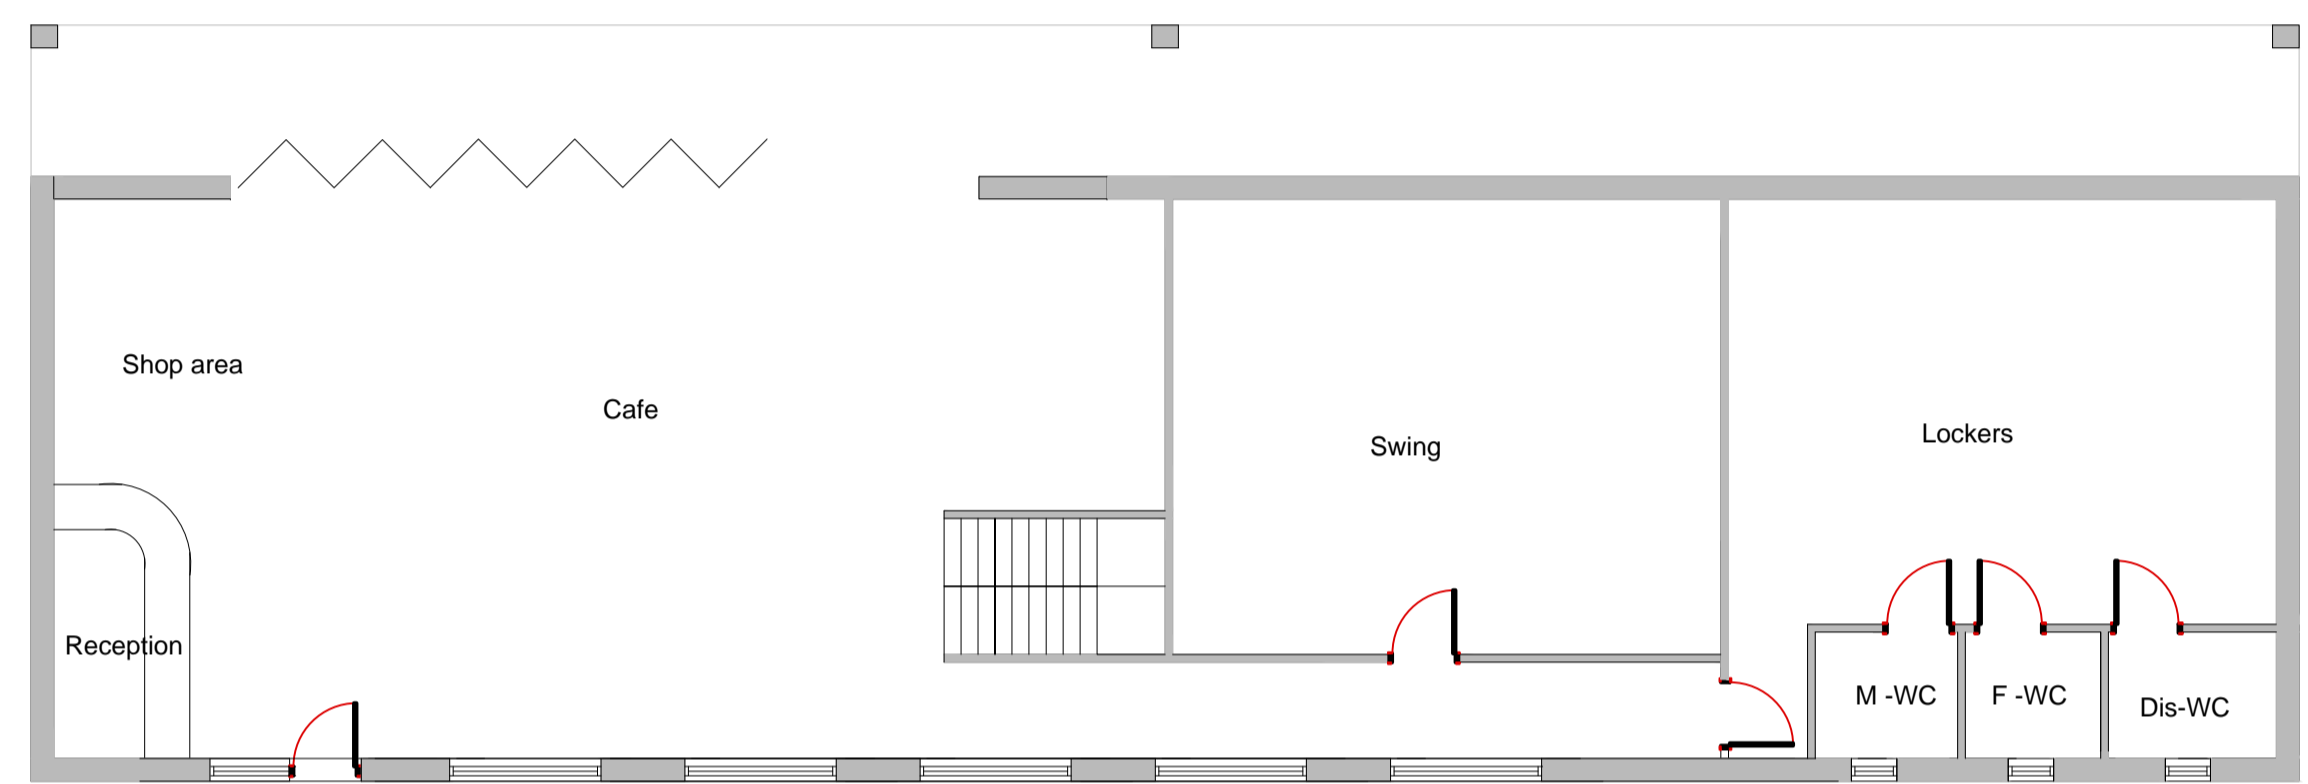


PROPOSED GROUND FLOOR 1-100

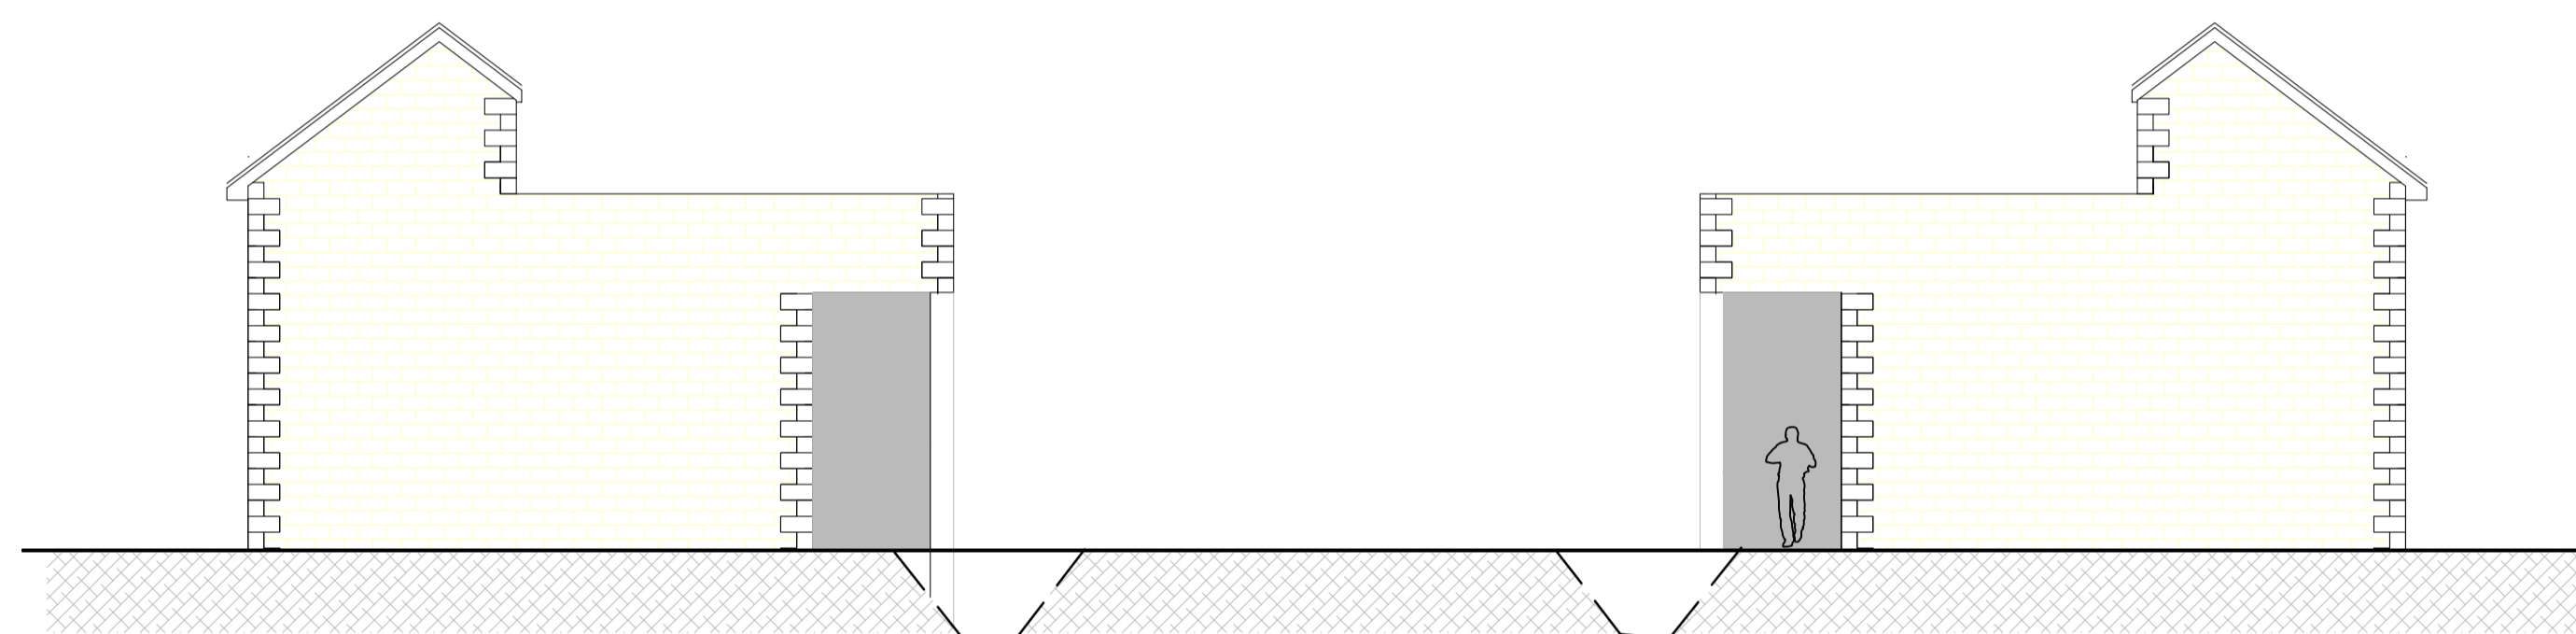


PROPOSED SIDE ELEVATION 1-100

PROPOSED SIDE ELEVATION 1-100


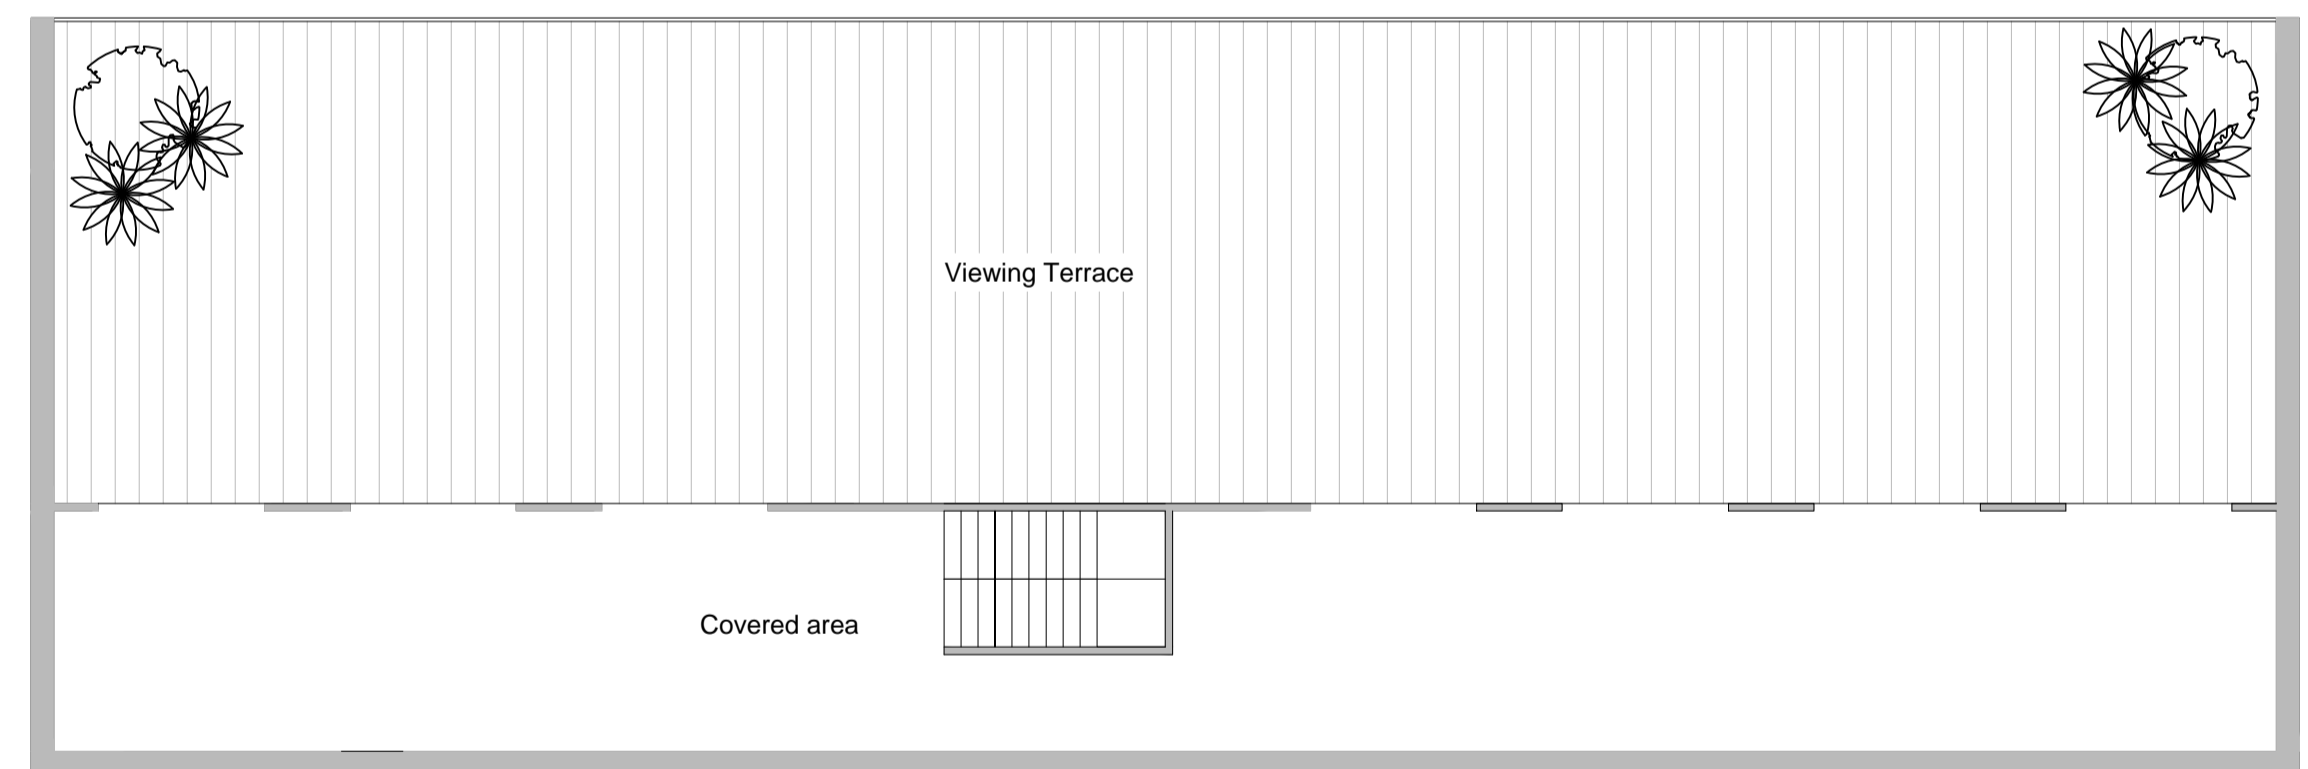


PROPOSED UPPER DECK 1-100

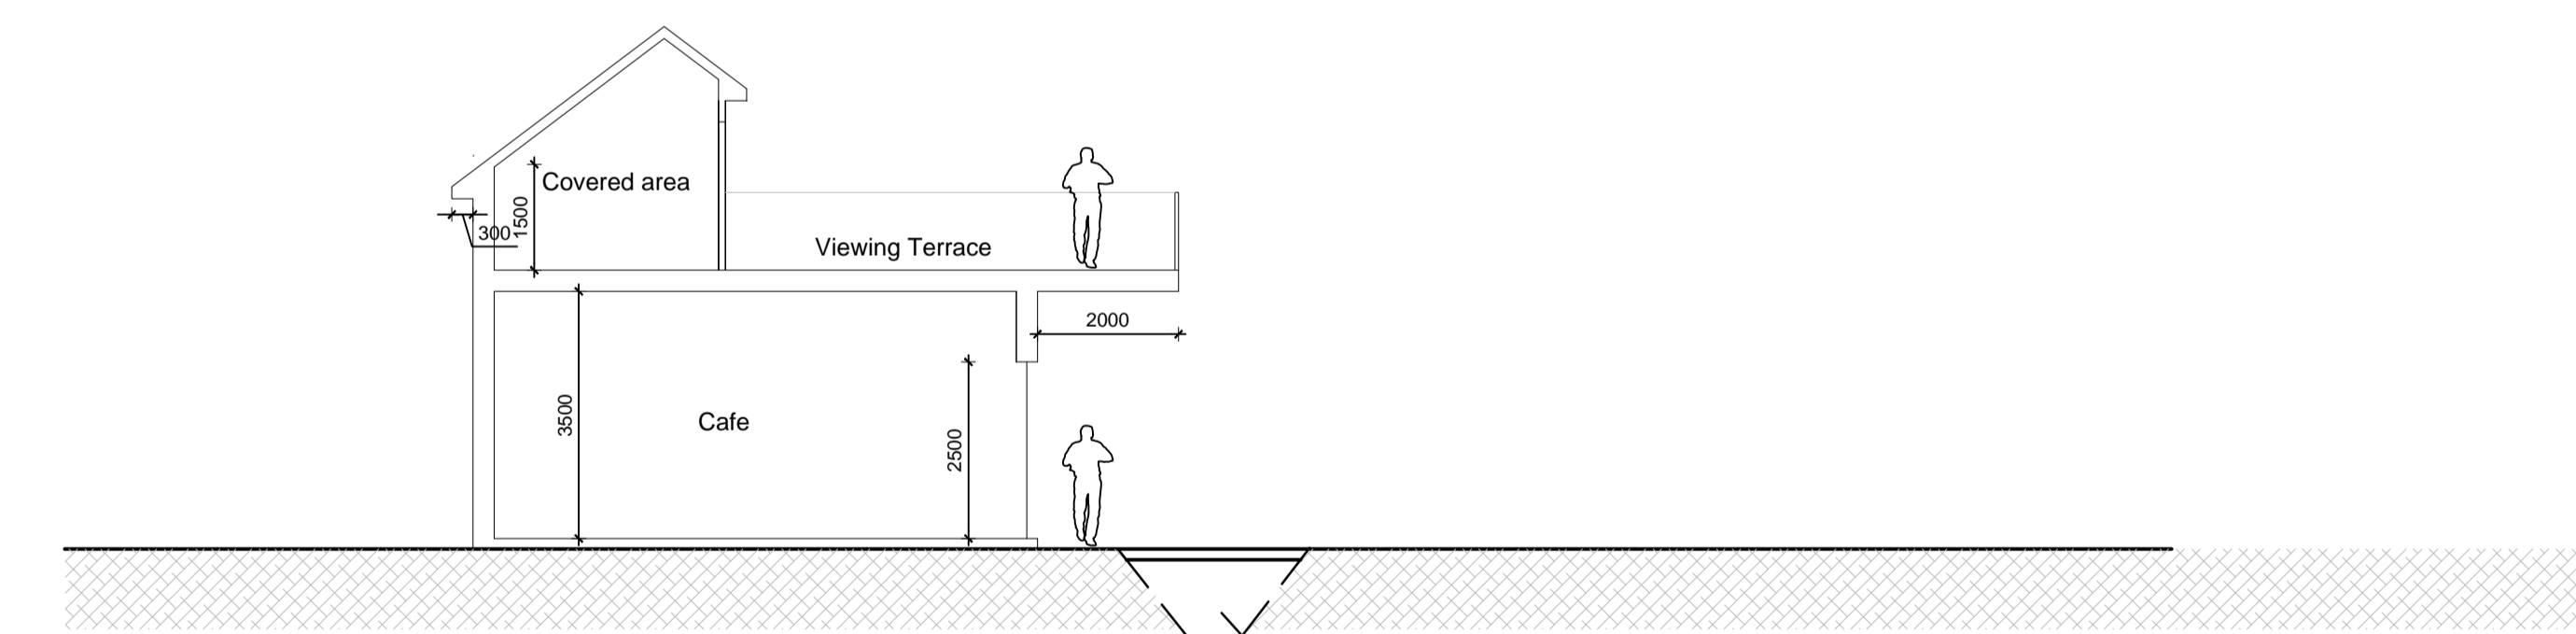

TYPICAL SECTION 1-100

existing drainage ditched retained and bridged over with maintenance access points

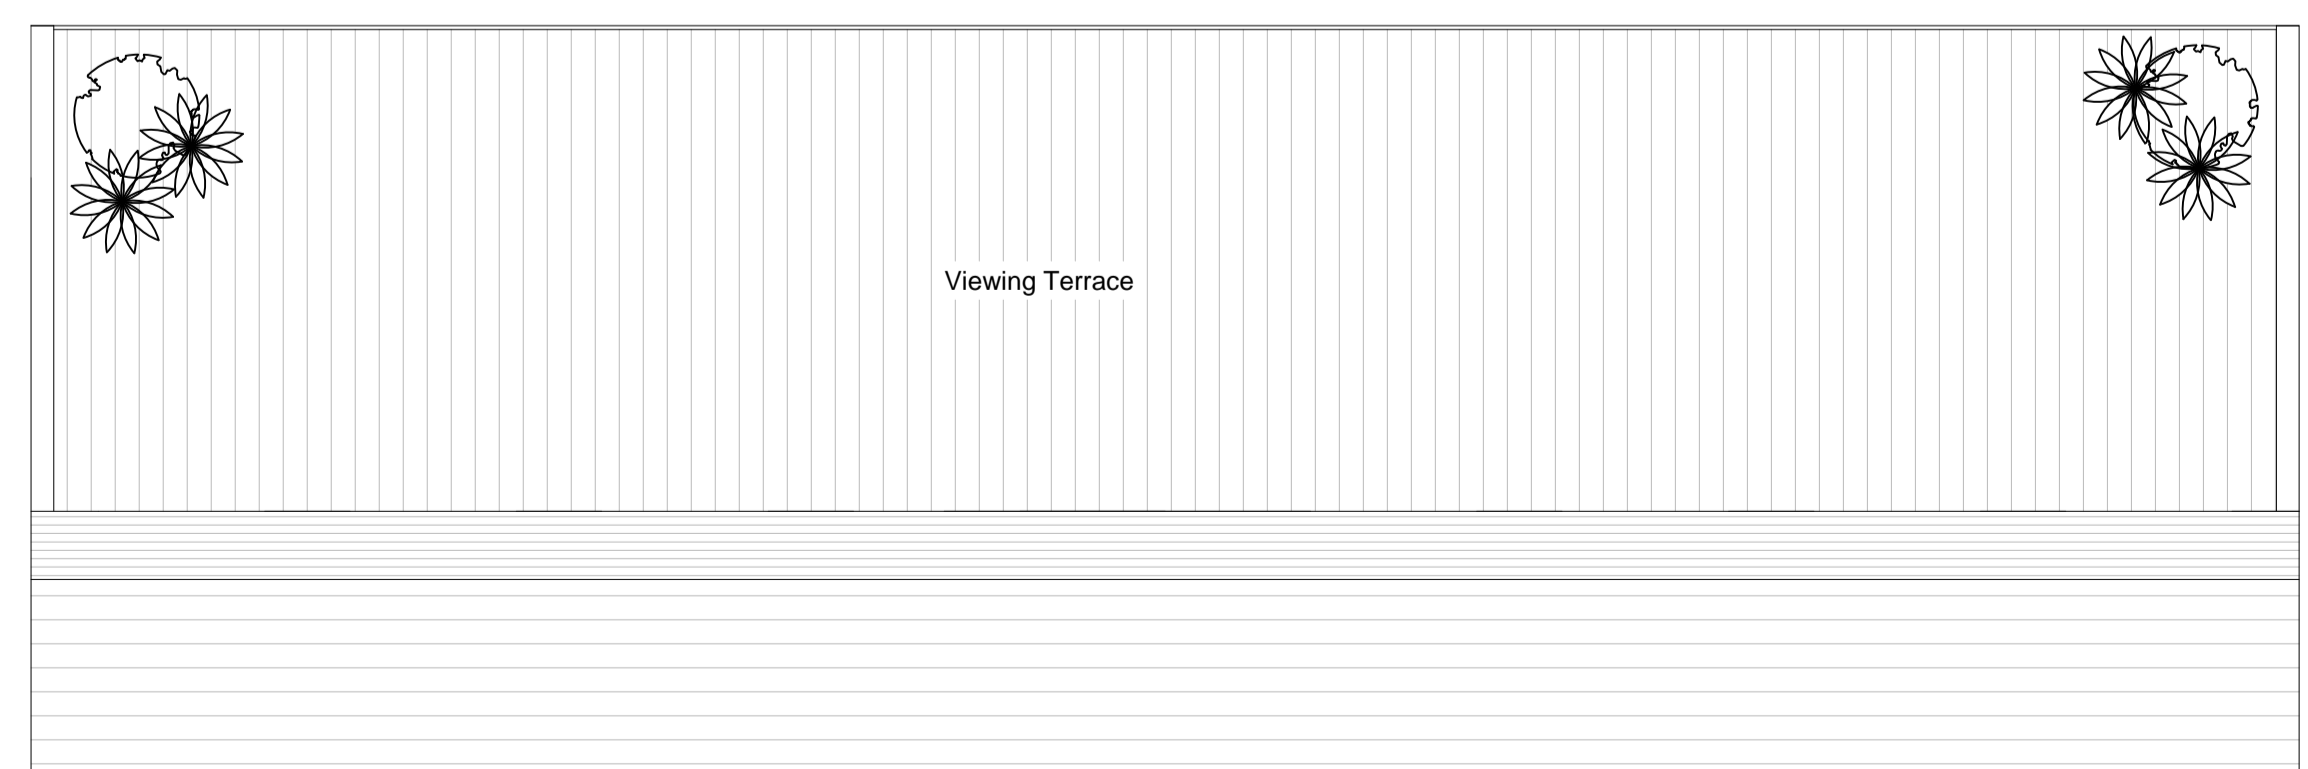 

PROPOSED ROOF PLAN 1-100

Rev	Comment	By	Date
-----	---------	----	------



GROOM DESIGN LTD

27 Lambridge Wood Road
 Henley on Thames RG9 3BP

Mobile: 07881952315
 Email: mhg@groomdesign.co.uk

Client:

Mr Payne

Job Title:

Bicester Hotel Golf and spa
 Chesterton
 Bicester-OX26 1TE

Drawing Title:

Proposed plans and Elevations

Status:

PLANNING

Date Drawn:
 Nov 21

Drawn By:
 MHG

Scale:
 varies

Job No:
 7030

Drg No:
 2

Rev:
 A