



Note: All elevations must be checked on the east and west
 end of the drawing.

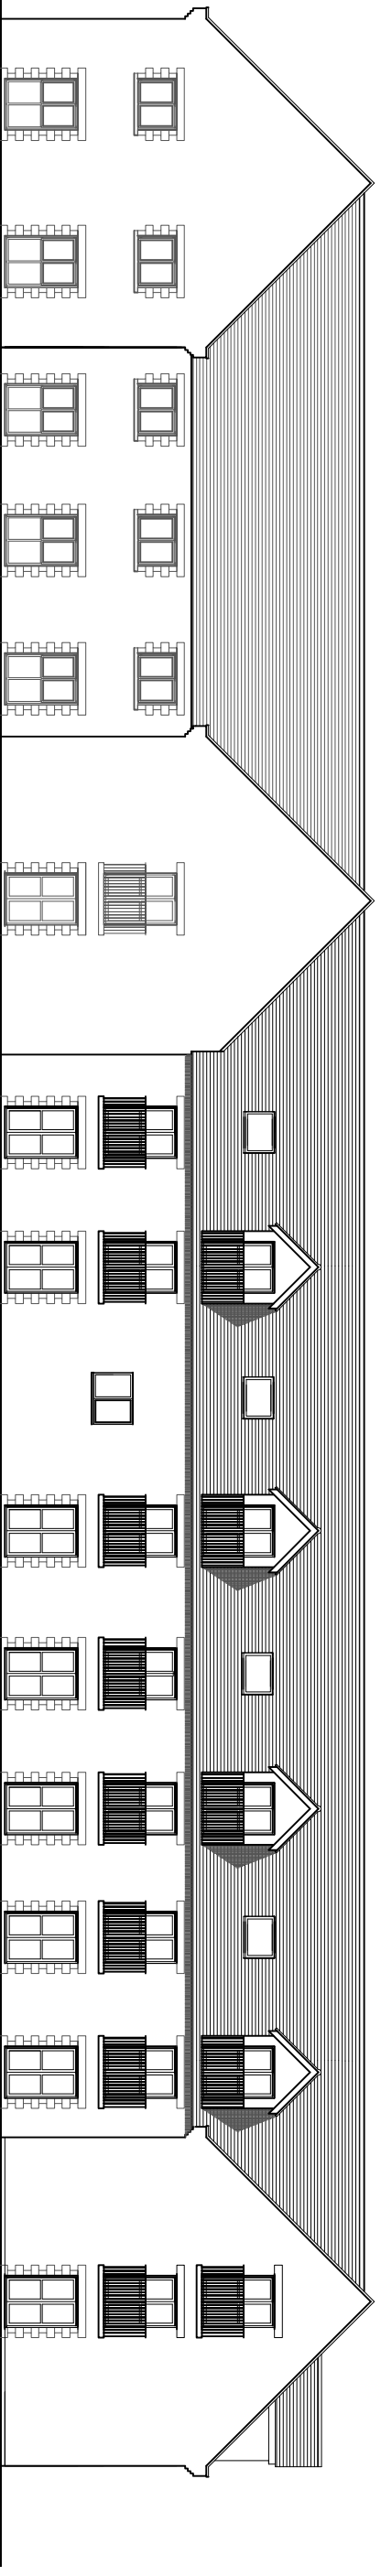

EAST ELEVATION scale 1:200

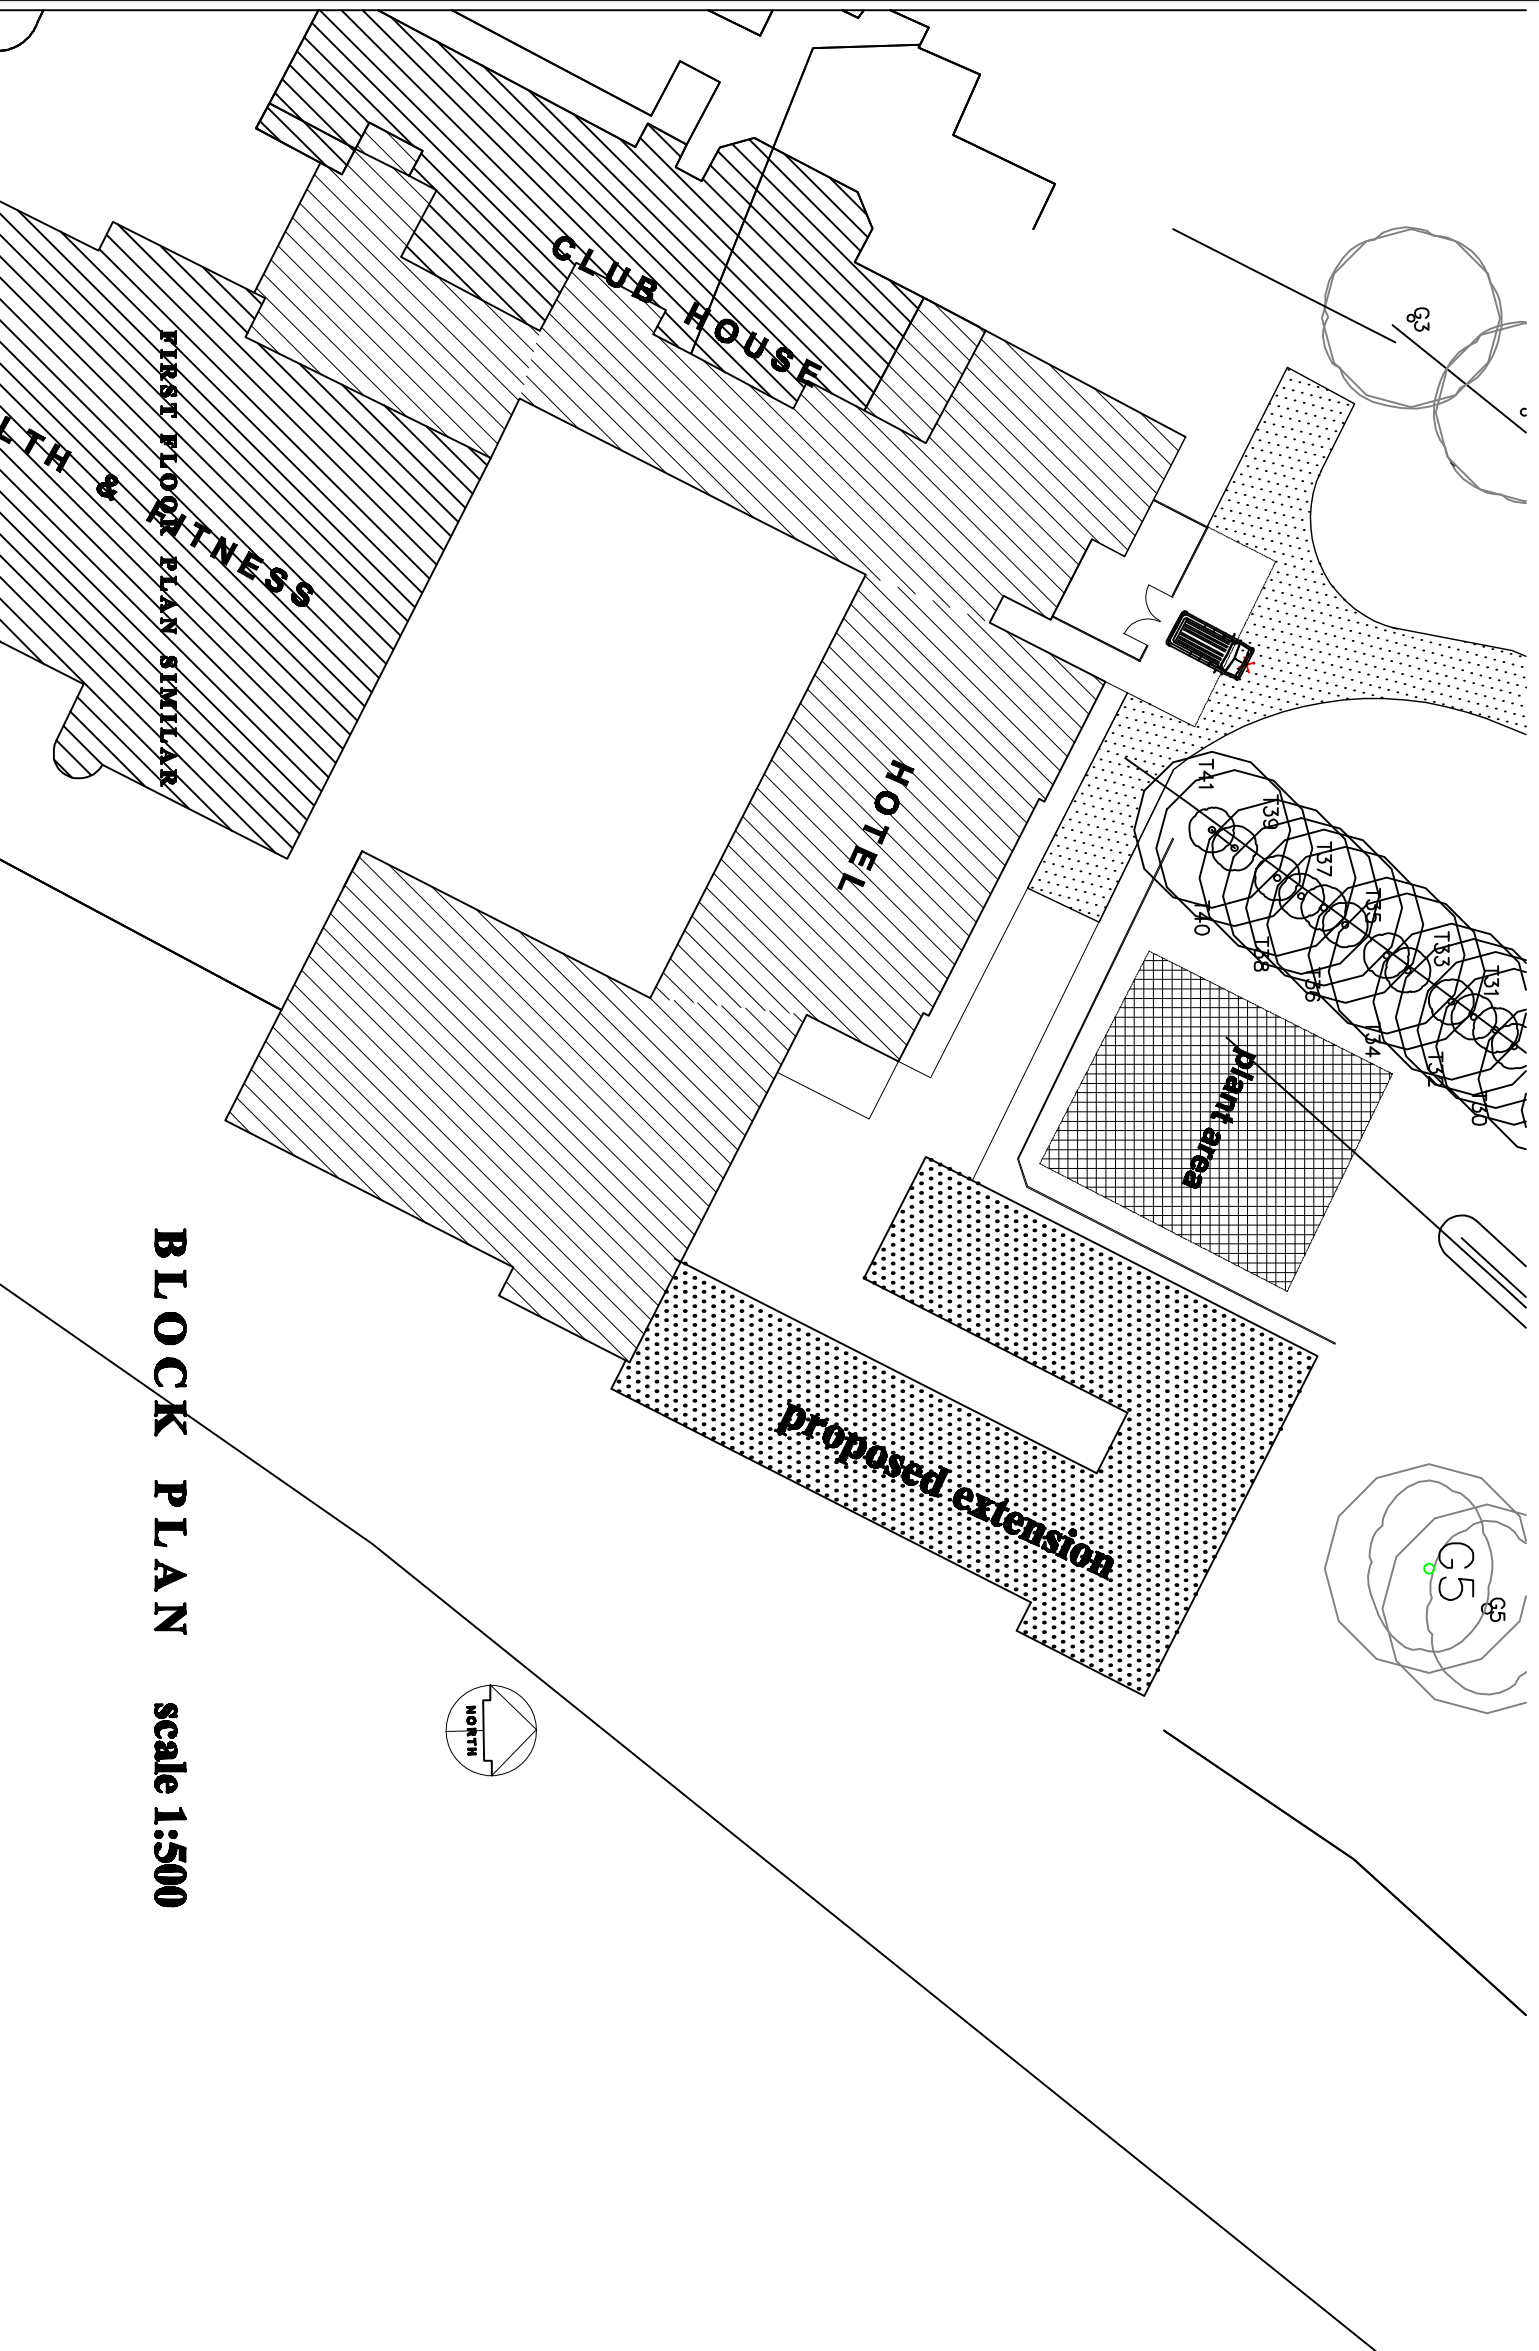

BLOCK PLAN scale 1:500

Rev.	Date	Revisions

Steve Karpa
Architectural Detailing
 15 Taylor Close, Bicester, Oxon, OX26 3BB
 Telephone: 01849 523571 Mobile: 07952621592
 stevekarpadetailing@gmail.com

Client:
 Bicester Hotel, Golf & Spa

Job Title:
 PROPOSED EXTENSION AT:
 BICESTER HOTEL, GOLF & SPA,
 CHESTERTON, OXON.

Drawing Title:
 Block Plan & Elevation

Scale:	Date:	Drawn:
1:200	April 2012	SJK

Drawing Number:
 SK.12-543-02