


Note: All dimensions given to standard on the end and not
unless shown otherwise.

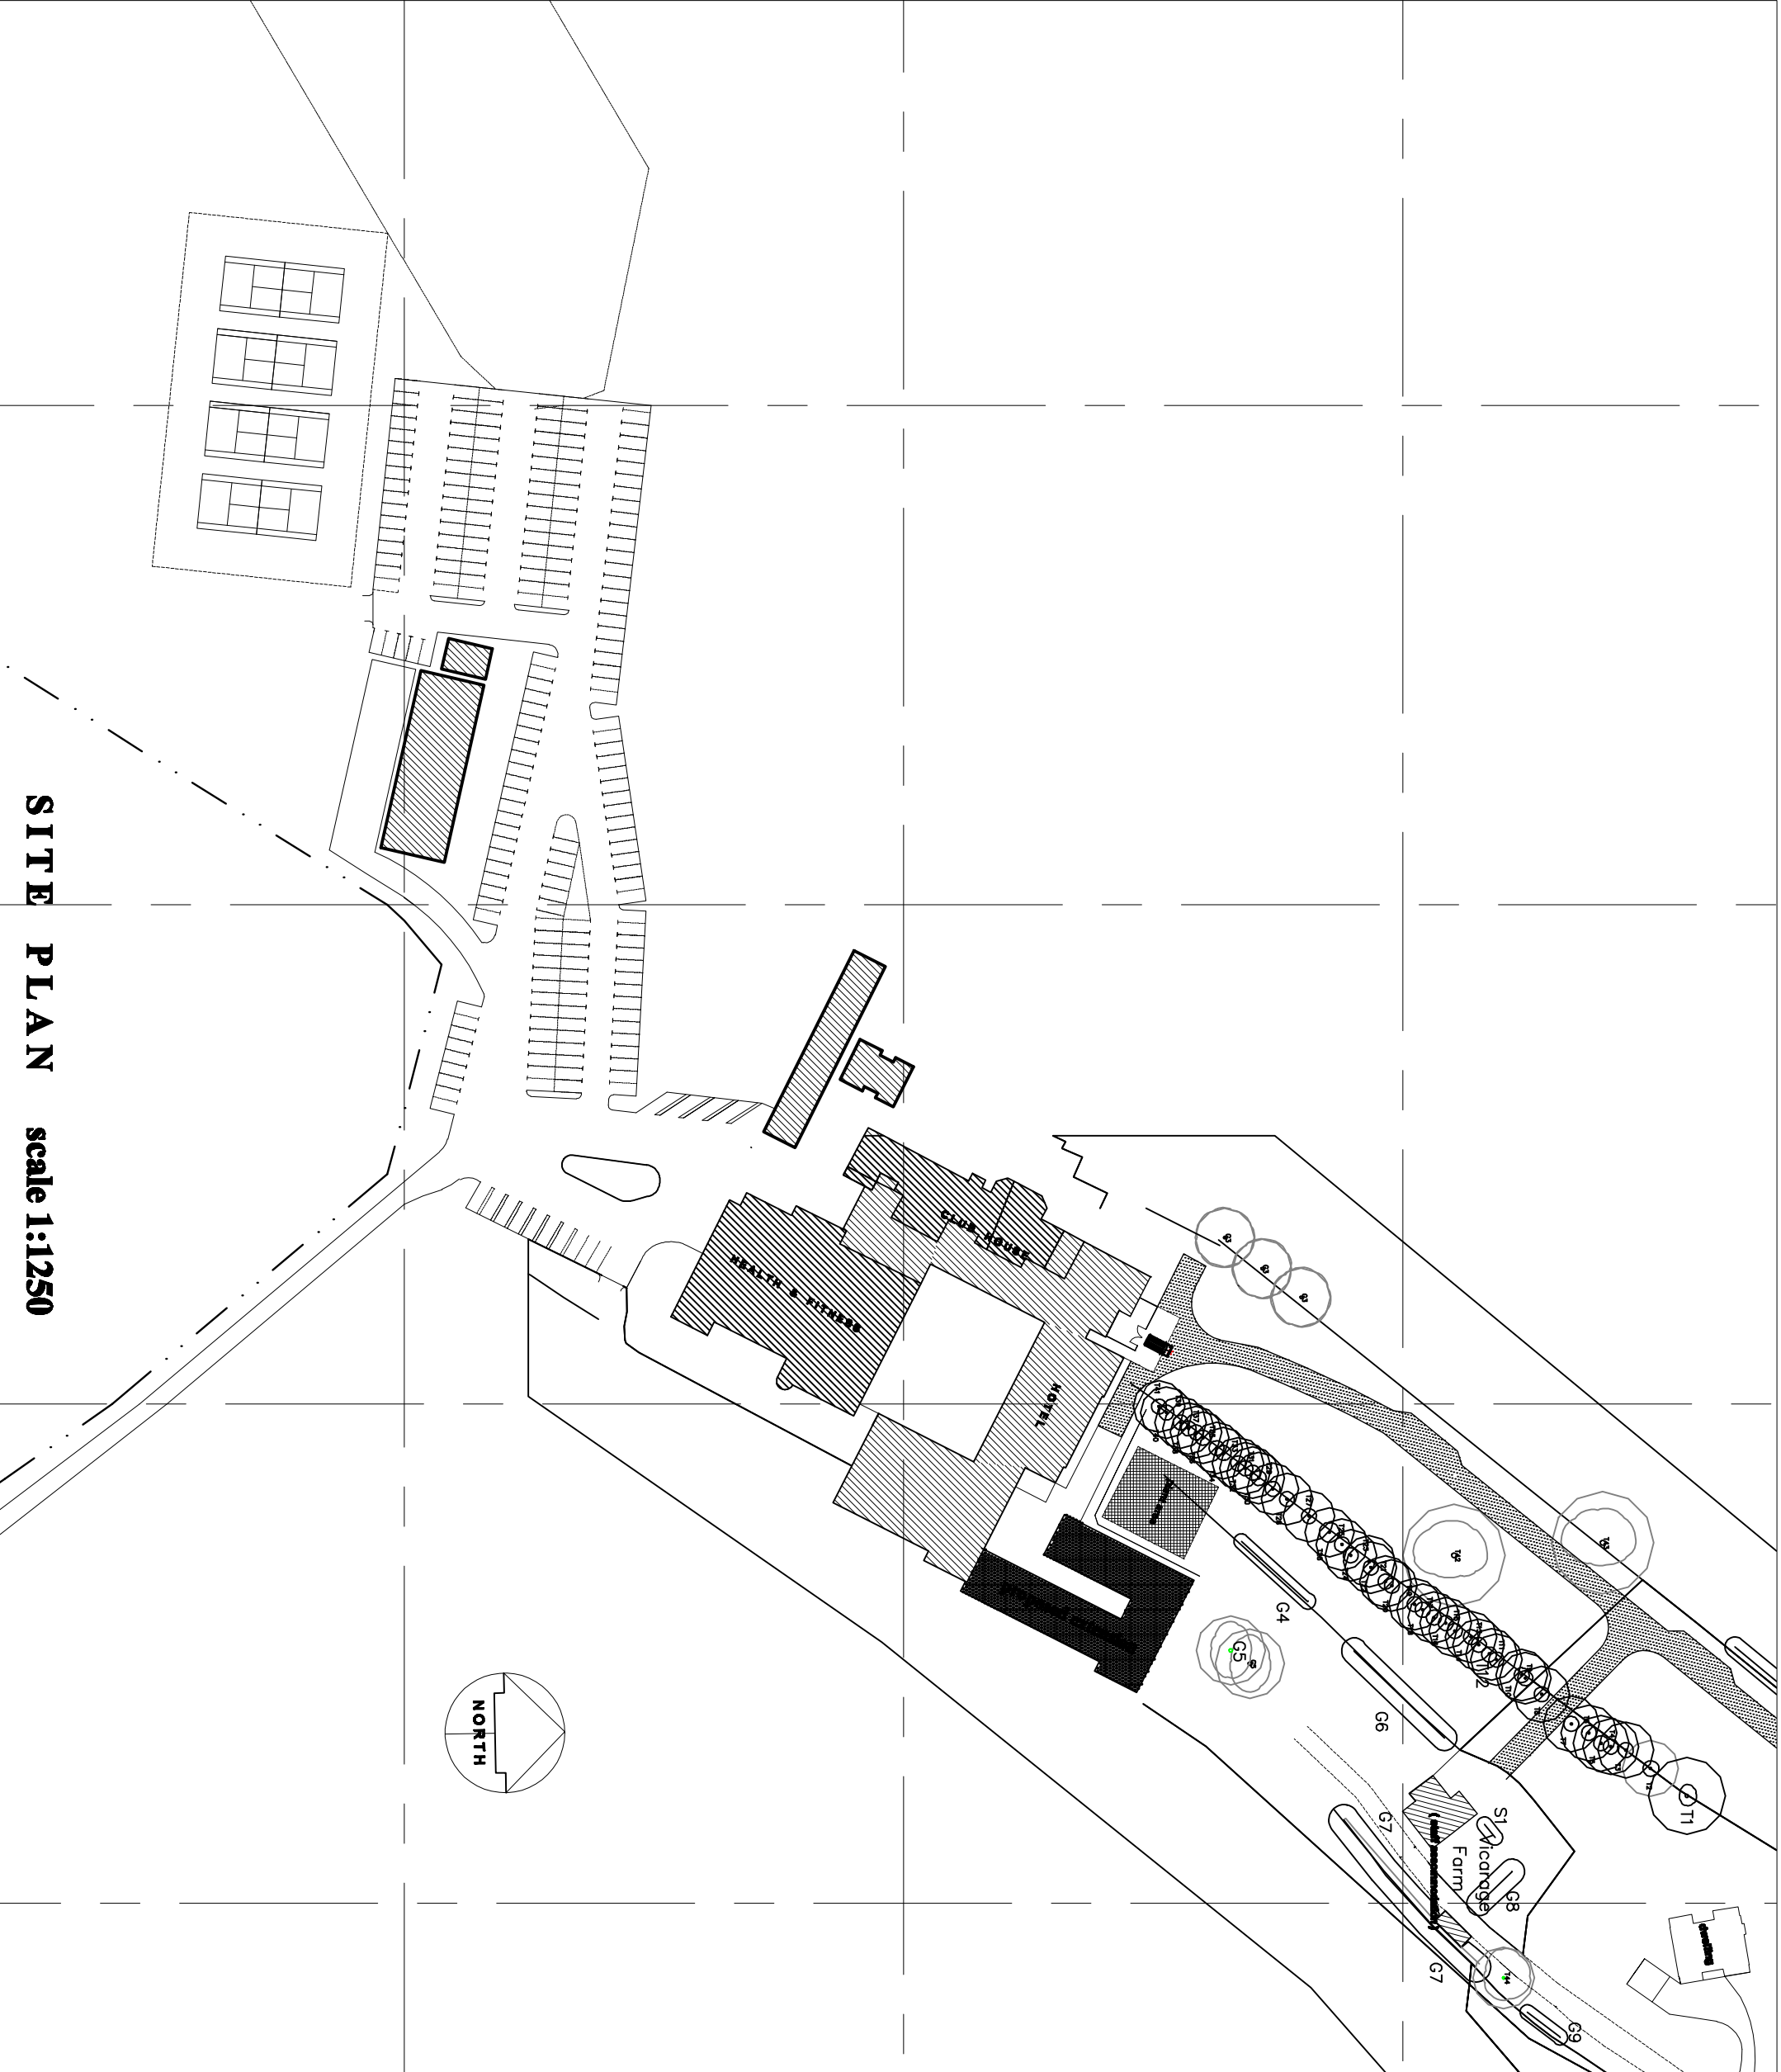

SITE PLAN scale 1:1250

Rev.	Date	Revisions

Client:
Bicester Hotel, Golf & Spa

Job Title:
PROPOSED EXTENSION AT:
BICESTER HOTEL, GOLF & SPA,
CHESTERTON, OXON.

Drawing Title:
S I T E P L A N

Scale: 1:1250 **Date:** May 2012 **Drawn:** SJK

Drawing Number: SK.12-543-0

Steve Karpia
Architectural Detailing
15 Taylor Close, Bicester, Oxon, OX26 3BB
Tel/Fax: 01849 523571 Mobile: 07952012192
stevekarpia@btconnect.com