


Note: All dimensions must be checked on site and not scaled from this drawing.

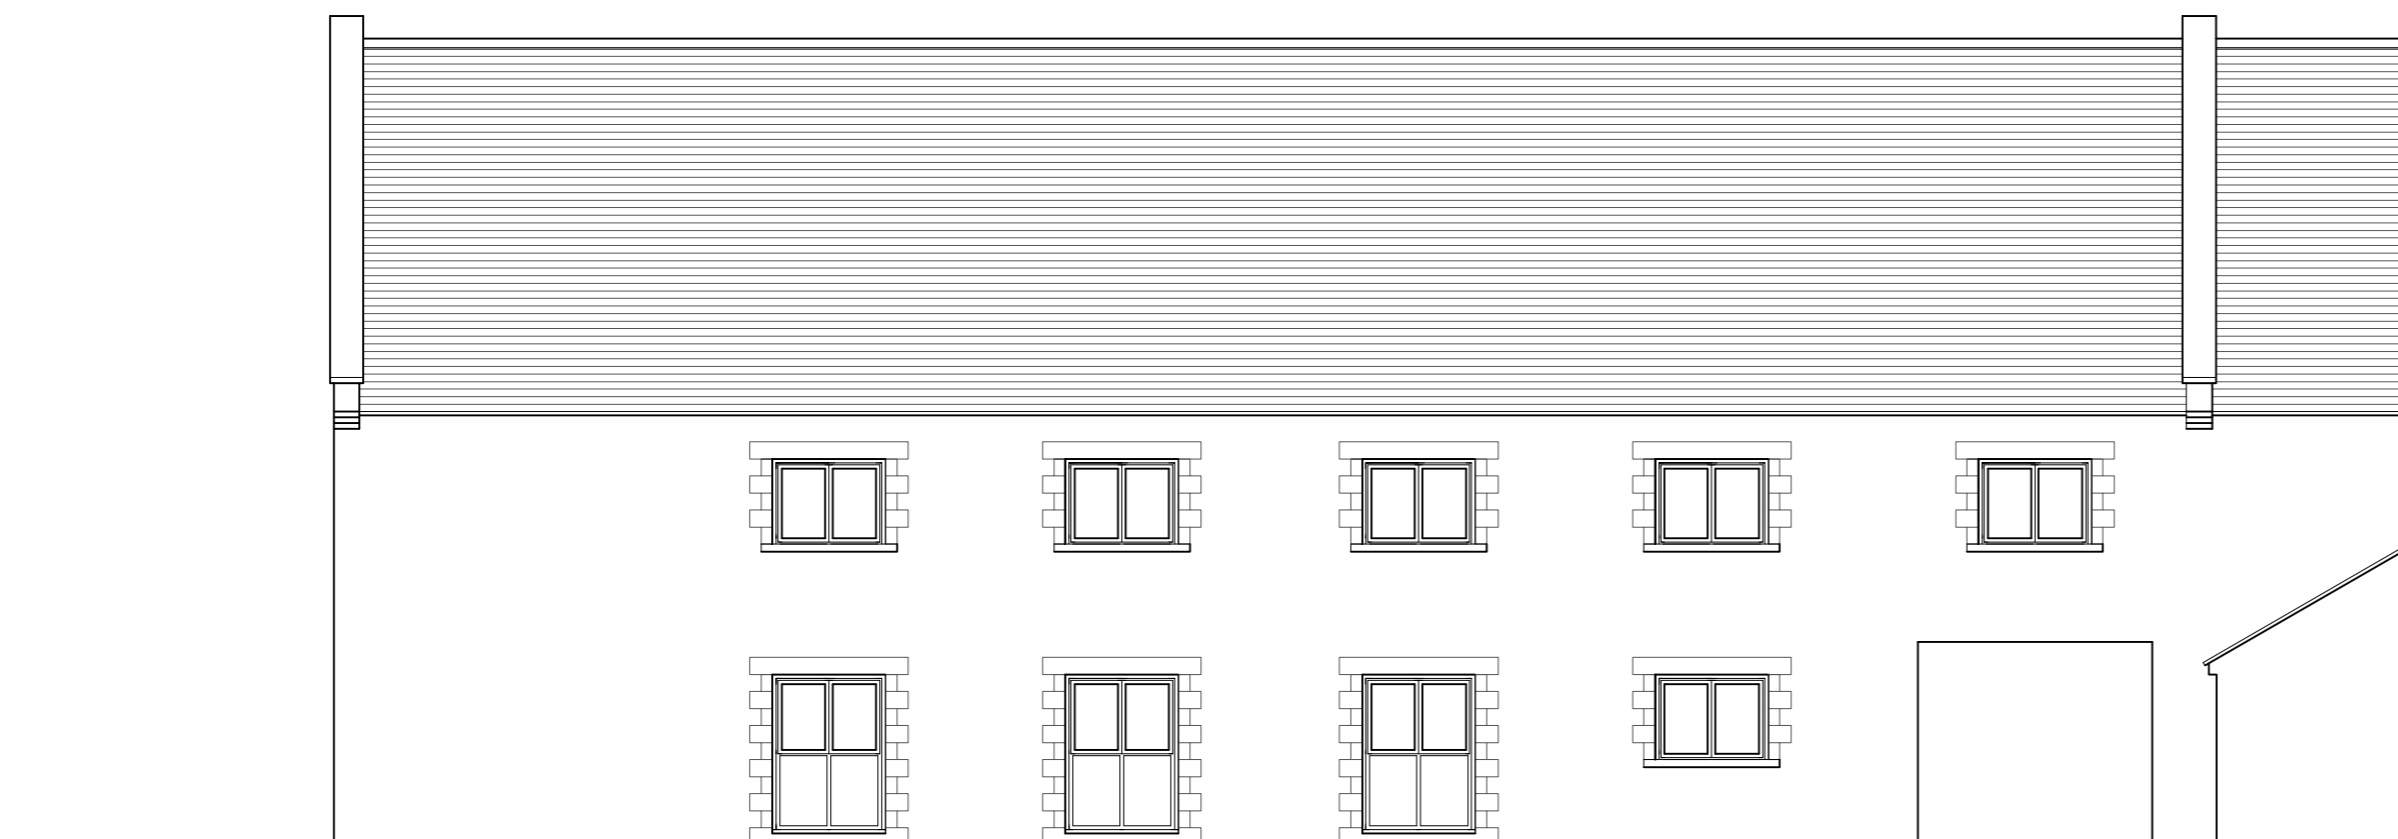

EAST ELEVATION



NORTH ELEVATION

Rev.	Date	Revisions
<p>Steve Karpa Architectural Detailing 15 Taylor Close, Bicester, Oxon, OX26 3HS Tel/Fax: 01869 322671 Mobile: 07905261592 stevekarpa@hotmail.com</p>		
<p>Client: Bicester Hotel, Golf & Spa</p>		
<p>Job Title: PROPOSED EXTENSION AT: BICESTER HOTEL, GOLF & SPA,, CHESTERTON, OXON.</p>		
<p>Drawing Title: E L E V A T I O N S 'As Existing'</p>		
<p>Scale: 1:100 @ A2</p>	<p>Date: July 2013</p>	<p>Drawn: SUK</p>
<p>Drawing Number:</p>		