


Note: All dimensions must be checked on site and not scaled from this drawing.

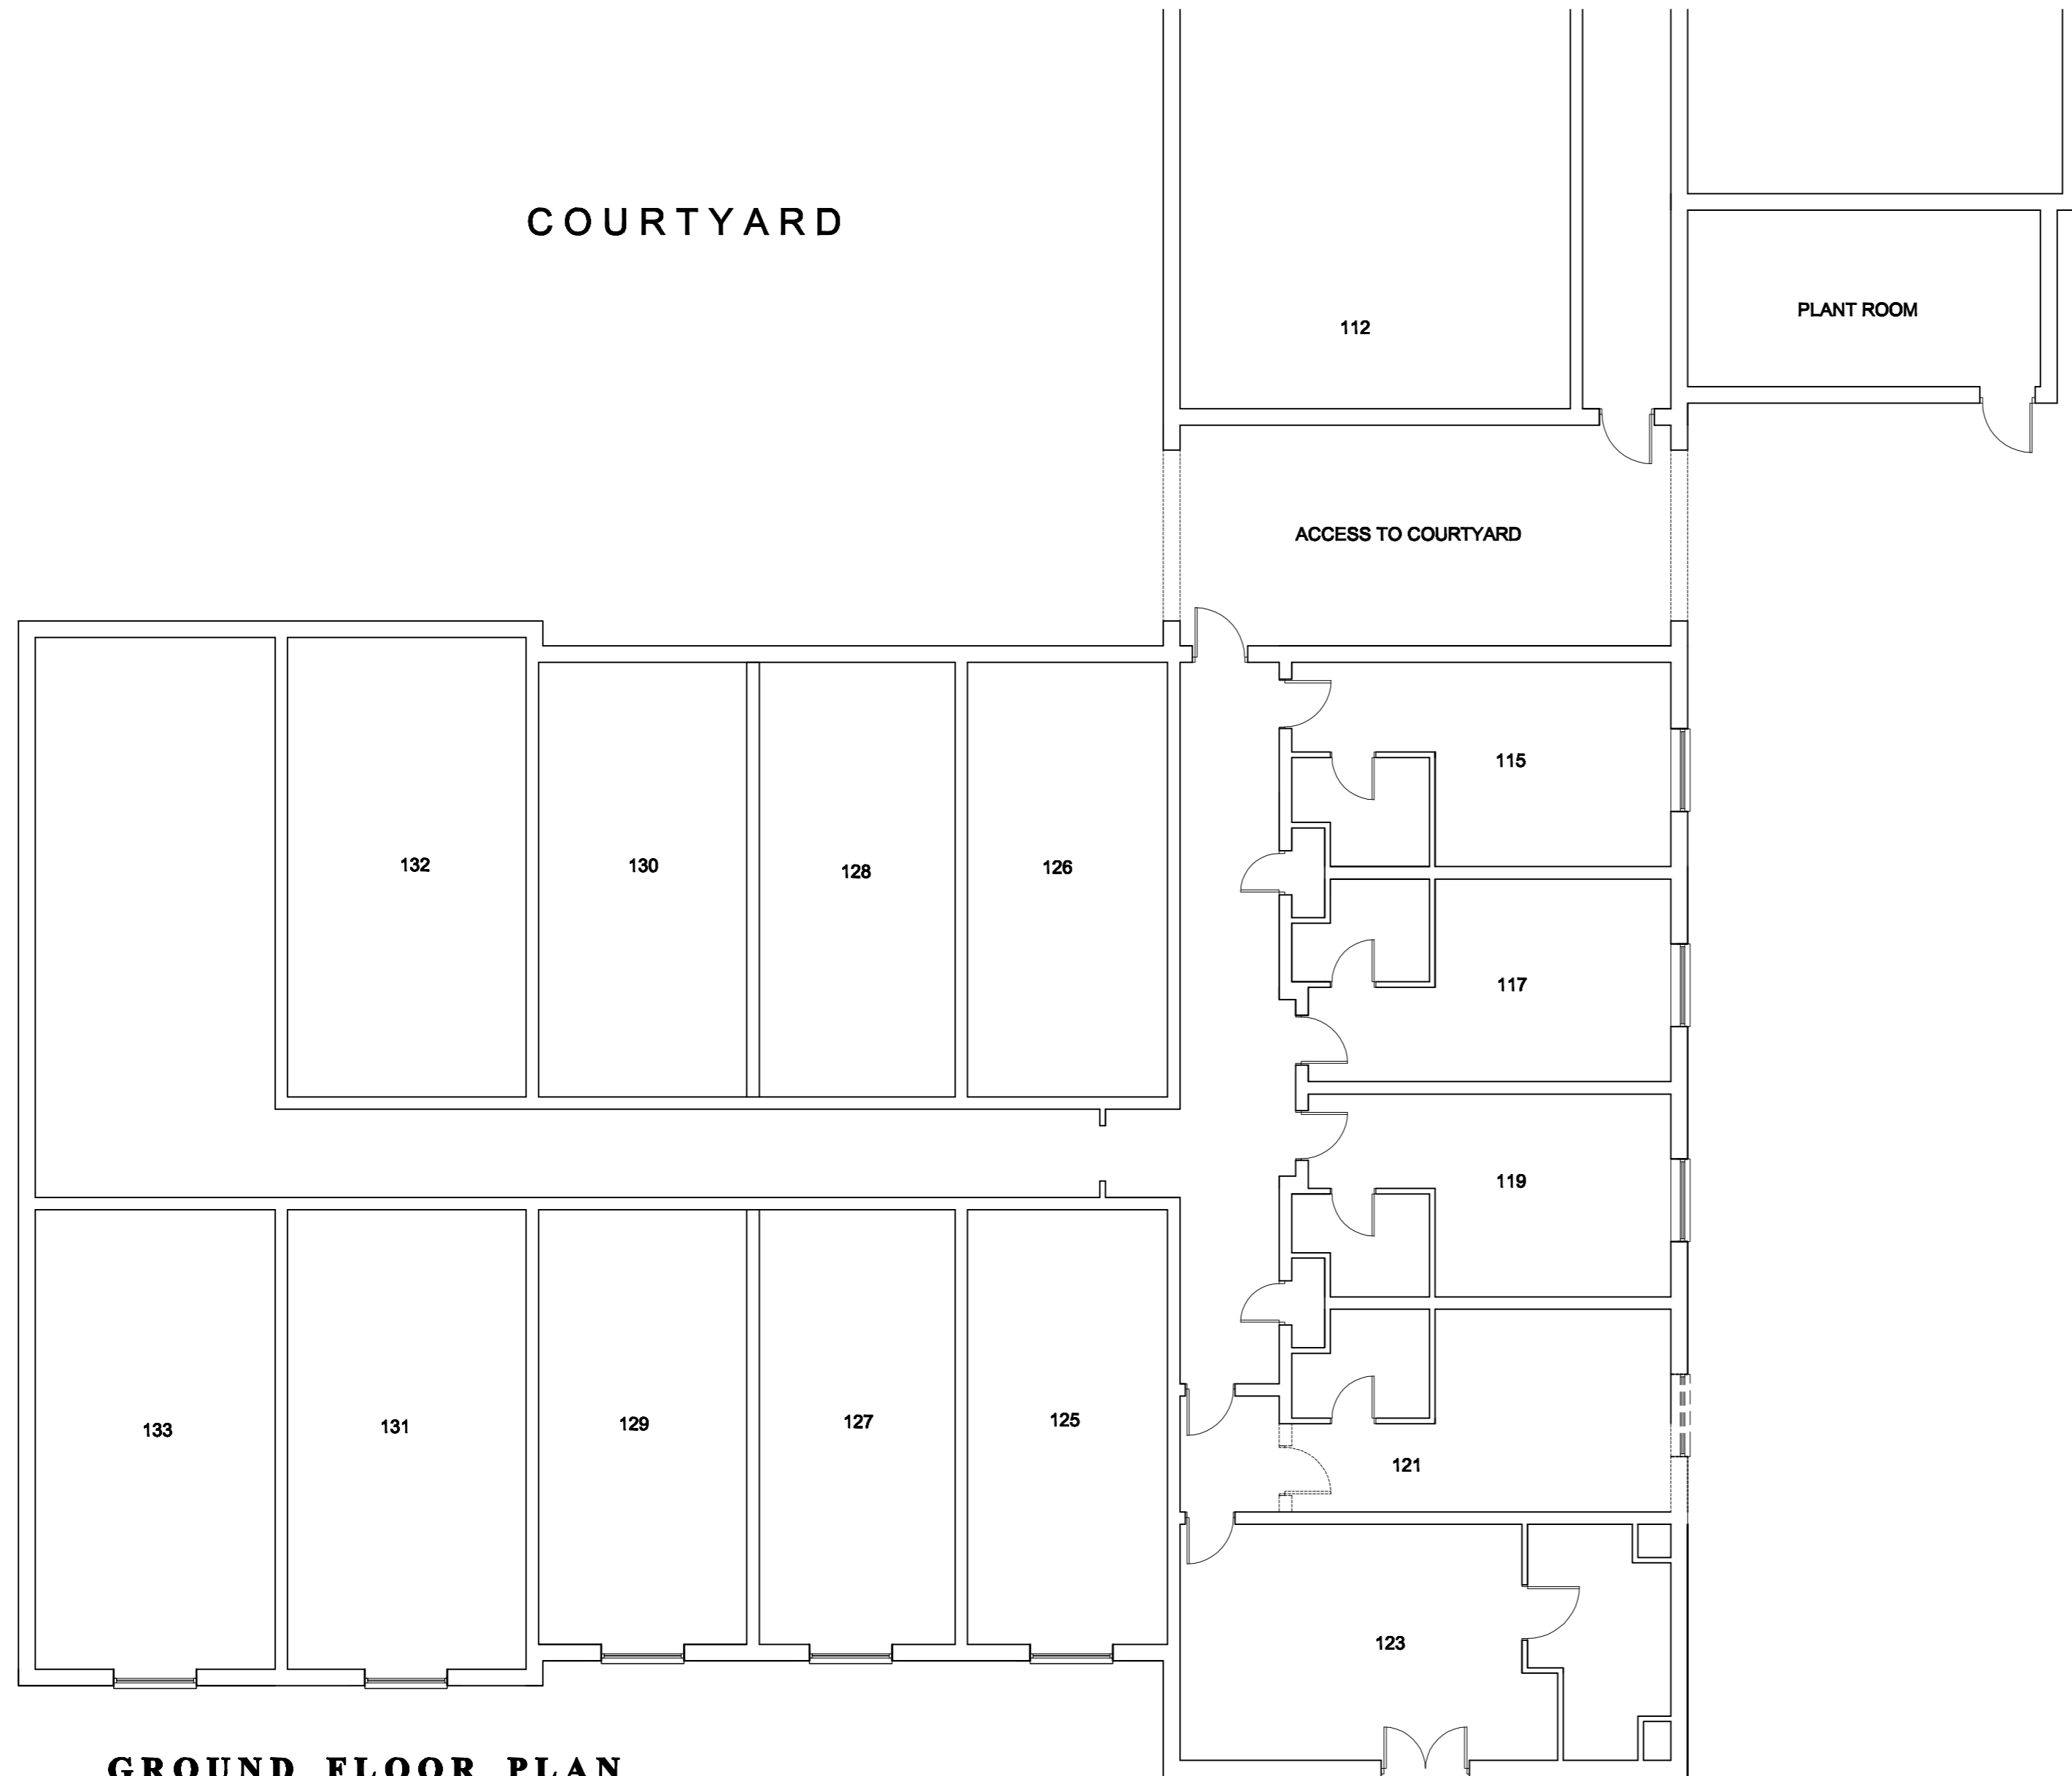

**GROUND FLOOR PLAN**

FIRST FLOOR PLAN SIMILAR

Rev.	Date	Revisions
<p><b>Steve Karpa</b>  <b>Architectural Detailing</b>            15 Taylor Close, Bicester, Oxon, OX26 3HS            Tel/Fax: 01869 322671 Mobile: 07905261592            stevekarpa@hotmail.com</p>		
<p><b>Client:</b>            Bicester Hotel, Golf &amp; Spa</p>		
<p><b>Job Title:</b>            PROPOSED EXTENSION AT:            BICESTER HOTEL, GOLF &amp; SPA,,            CHESTERTON, OXON.</p>		
<p><b>Drawing Title:</b>            FLOOR PLAN            'As Existing'</p>		
<p><b>Scale:</b>            1:100 @ A2</p>	<p><b>Date:</b>            July 2013</p>	<p><b>Drawn:</b>            SJK</p>
<p><b>Drawing Number:</b></p>		