


Note: All dimensions must be checked on site and not scaled from this drawing.

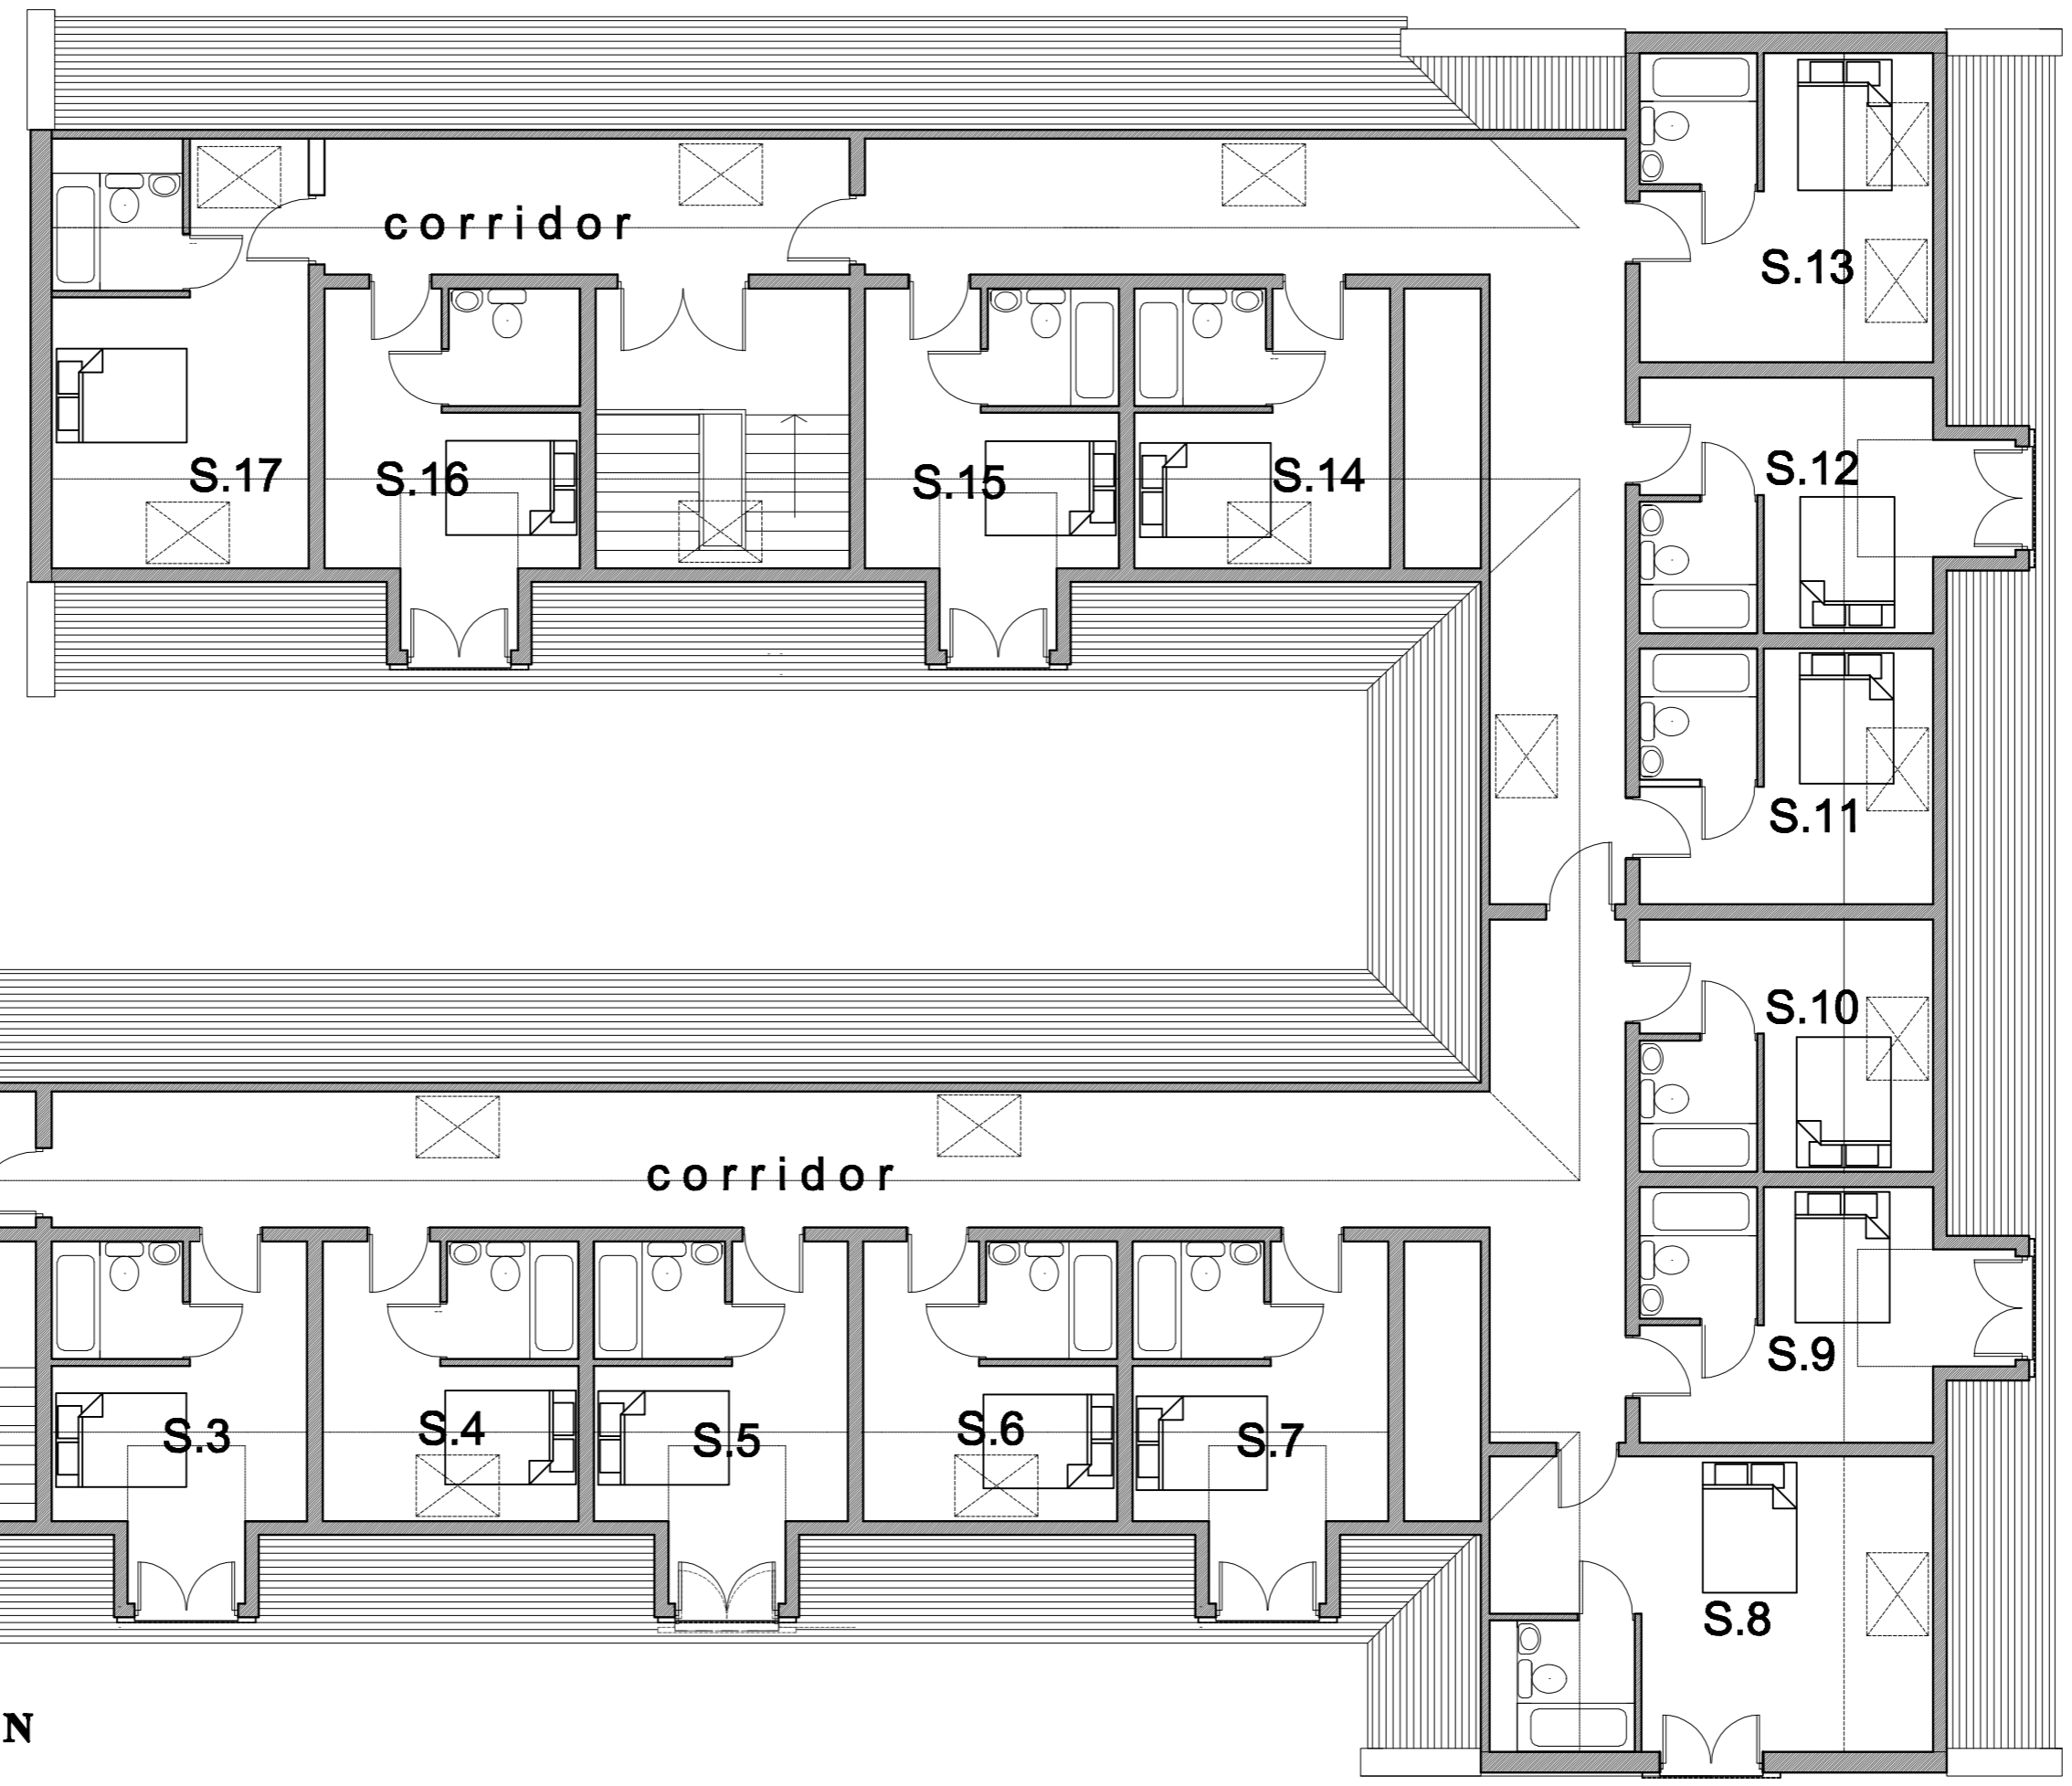

SECOND FLOOR PLAN

PROPOSED EXTENSION 40.500m

Rev.	Date	Revisions

Steve Karpa
Architectural Detailing
 15 Taylor Close, Bicester, Oxon, OX26 3HS
 Tel/Fax: 01869 322671 Mobile: 07905261592
 stevekarpa@hotmail.com

Client:
 Bicester Hotel, Golf & Spa

Job Title:
 PROPOSED EXTENSION AT:
 BICESTER HOTEL, GOLF & SPA,,
 CHESTERTON, OXON.

Drawing Title:
 SECOND FLOOR PLAN
 'As Proposed'

Scale: 1:100 @ A2	Date: July 2013	Drawn: SJK
-----------------------------	---------------------------	----------------------

Drawing Number: