



BRICK FRONT GABLE

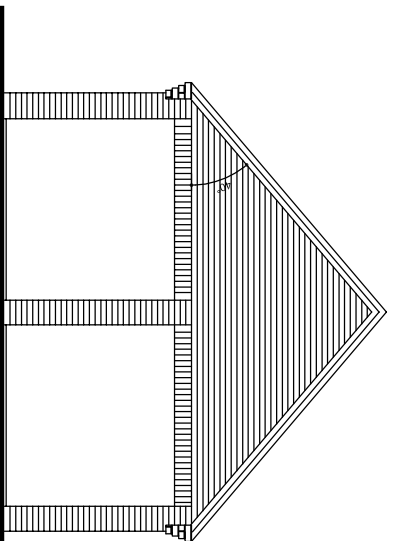


FRONT ELEVATION  
BRICK


4905 (Approx Ridge Height)

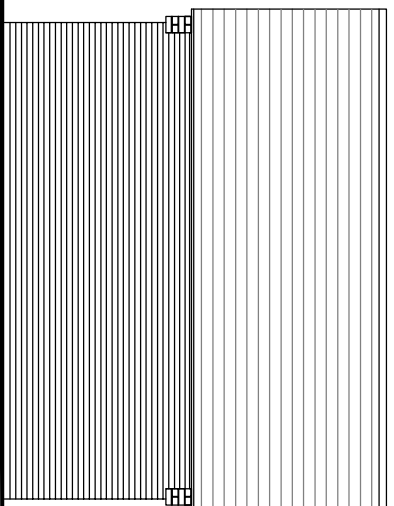



SIDE ELEVATION  
BRICK

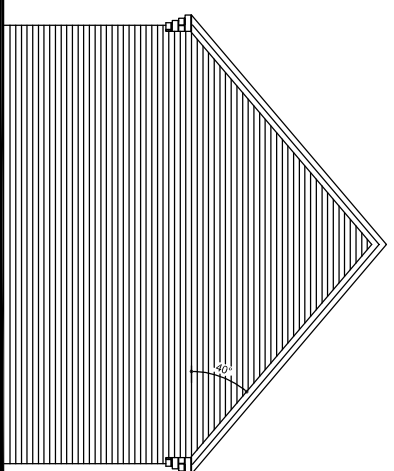

REAR ELEVATION  
BRICK

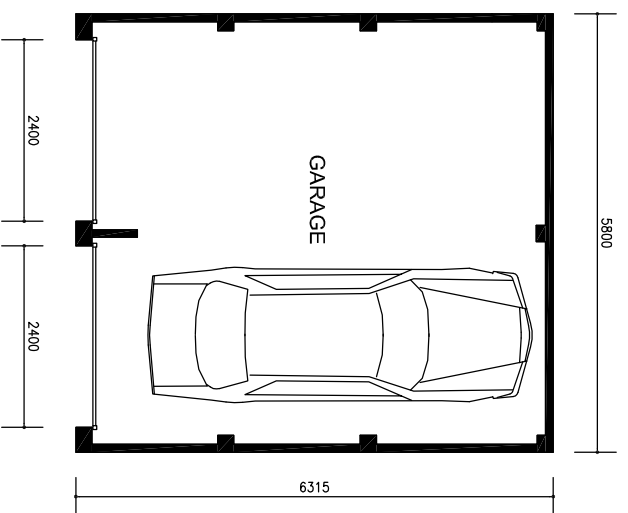

Floor Plan

 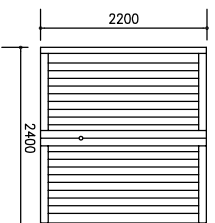

VERTICAL  
SLATS  
TO BE USED ON ALL GARAGES

Door Elevations

**KM4, BICESTER** PLOTS - 36,75,76,78 - BRICK

**PLANNING ISSUE**

© This drawing is subject to copyright and shall not be reproduced without the written consent of Bovis Homes Ltd.

**A3** Original Sheet Size

**GARAGE AGD2 DOUBLE DETACHED**



Bovis Homes Limited,  
Central Region  
Bronwich Court  
Highway Point  
Gorsey Lane  
Coleshill  
B46 1JU  
Tel: 01675 437000  
Fax: 01675 437094

PROJECT  
**Parcel KM4, Bicester**

DRAWING TITLE  
**Type AGD2 DOUBLE DETACHED - Plans - Elevations**

SCALE 1:100 DATE JUN 14 DRAWN BY NBA DRAWING NO. KM4-AGD2-01 REV A