




BRICK FRONT GABLE

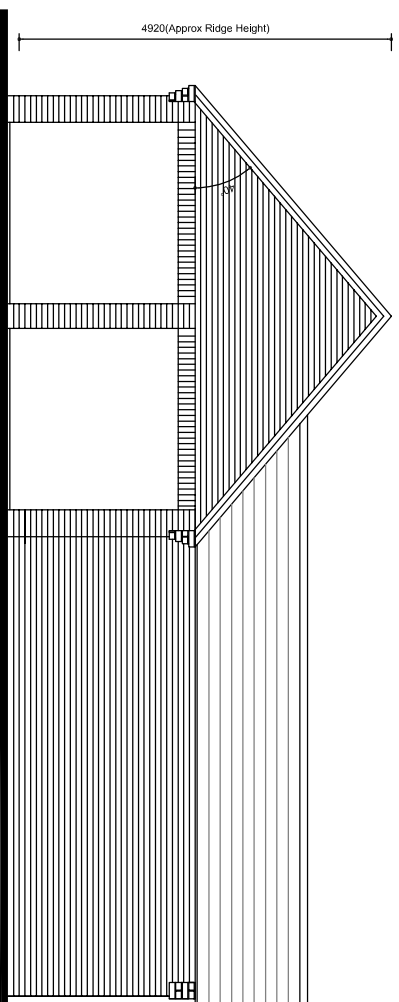


FRONT ELEVATION  
BRICK

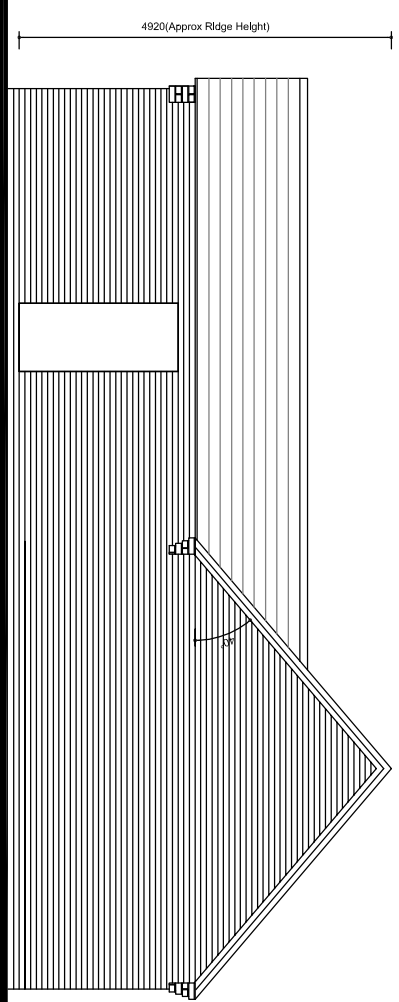



REAR ELEVATION  
BRICK

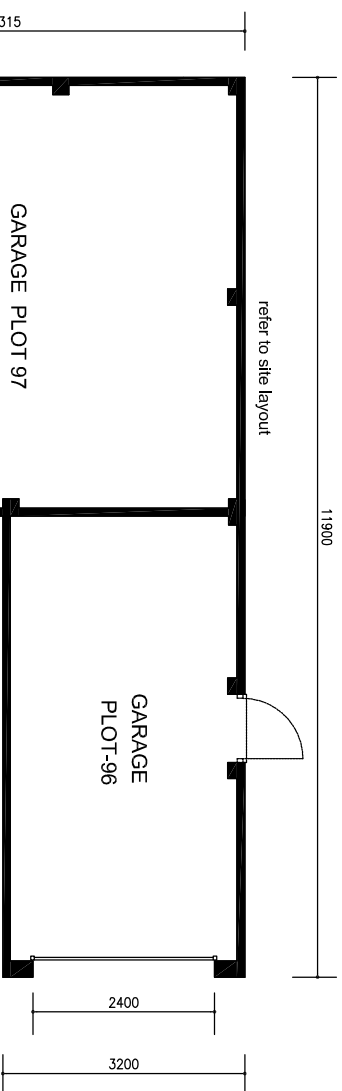


Floor Plan

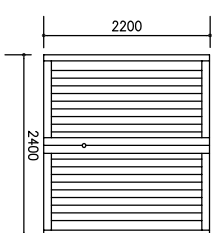

Door Elevations

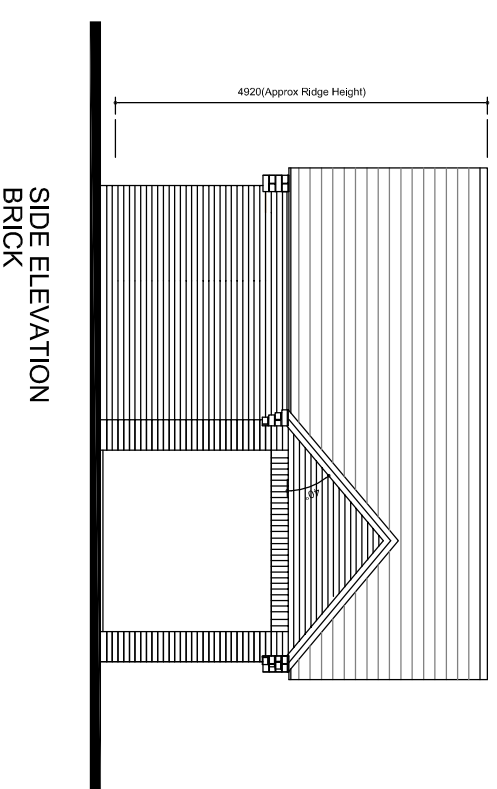 

SIDE ELEVATION  
BRICK

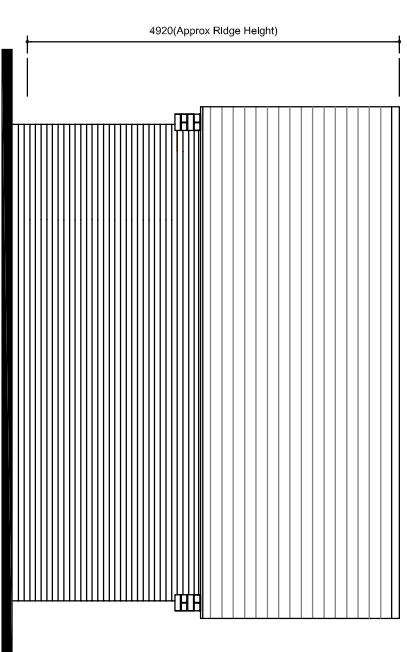

SIDE ELEVATION  
BRICK

KM4, BICESTER PLOTS - 96,97 - BRICK

PLANNING ISSUE

GARAGE AGD2 SINGLE/DOUBLE SHARED

© This drawing is subject to copyright and shall not be reproduced without the written consent of Bovis Homes Ltd.

A3 Original Sheet Size



Bovis Homes Limited,  
Central Region  
Bronwich Court  
Highway Point  
Gorsey Lane  
Coleshill  
B46 1JU  
Tel: 01675 437000  
Fax: 01675 437094

PROJECT  
Parcel KM4, Bicester

DRAWING TITLE  
Type AGD2 SINGLE/DOUBLE SHARED - Plans - Elevs

SCALE 1:100 DATE JUN 14 DRAWN BY NBA DRAWING NO. KM4-AGD2-03

REV A