



STONE FRONT GABLE

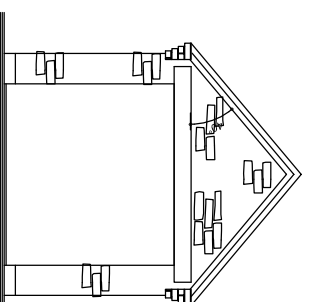


3815(Approx Ridge Height)

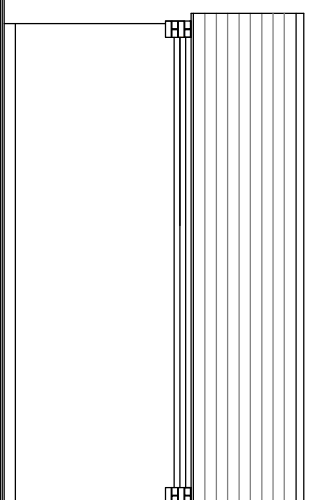


FRONT ELEVATION  
STONE


SIDE ELEVATION  
STONE

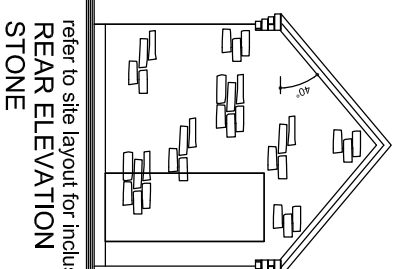


refer to site layout for inclusion of personnel door  
REAR ELEVATION  
STONE

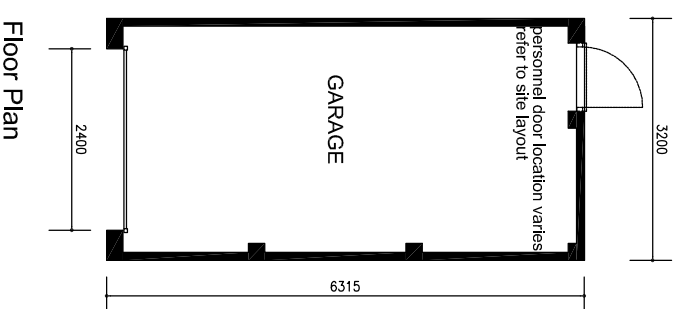

Floor Plan

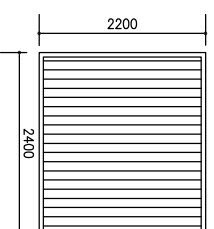

Door Elevations

 

KM4, BICESTER PLOTS - 71 - STONE

GARAGE AGS2 SINGLE DETACHED

PLANNING ISSUE

© This drawing is subject to copyright and shall not be reproduced without the written consent of Bovis Homes Ltd.

A3 Original Sheet Size



Bovis Homes Limited,  
Central Region  
Bronwich Court  
Highway Point  
Gorsey Lane  
Coleshill  
B46 1JU  
Tel: 01675 437000  
Fax: 01675 437094

PROJECT  
Parcel KM4, Bicester

DRAWING TITLE  
Type AGS2 SINGLE DETACHED - Plans - Elevations

SCALE 1:100 DATE JUN 14 DRAWN BY NBA DRAWING NO. KM4-AGS2-03

REV