



BRICK SIDE GABLE

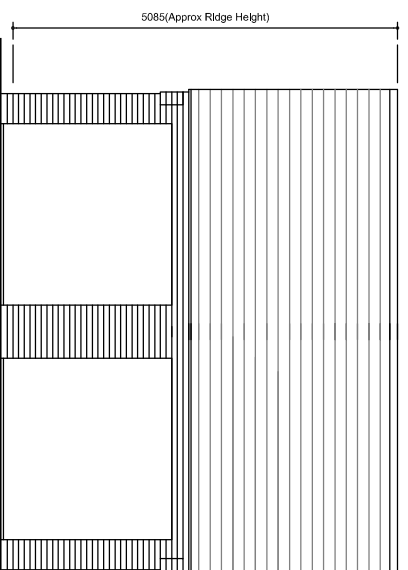


FRONT ELEVATION


refer to site layout for inclusion of personnel door
REAR ELEVATION

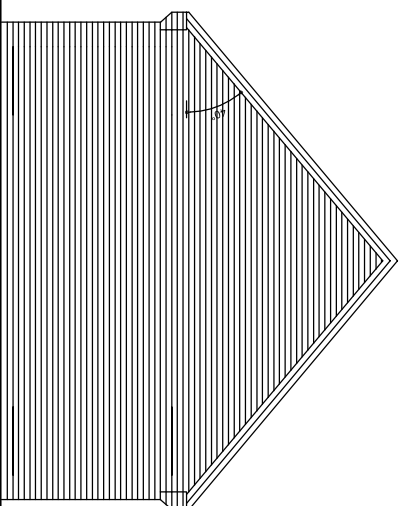

BRICK SIDE GABLE

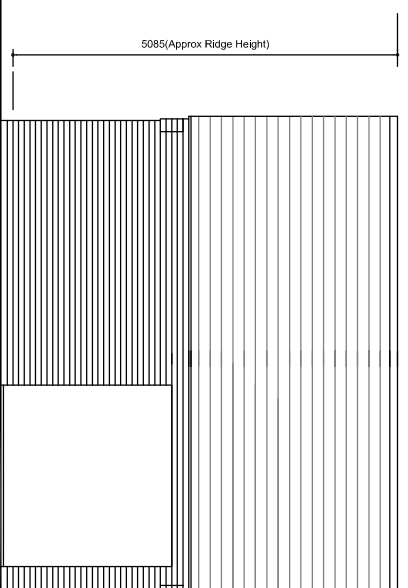


FRONT ELEVATION - PLOTS 35 & 37

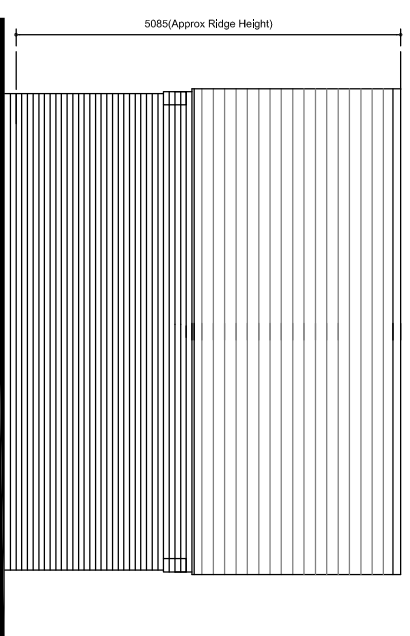


SIDE ELEVATION



personnel door location varies refer to site layout

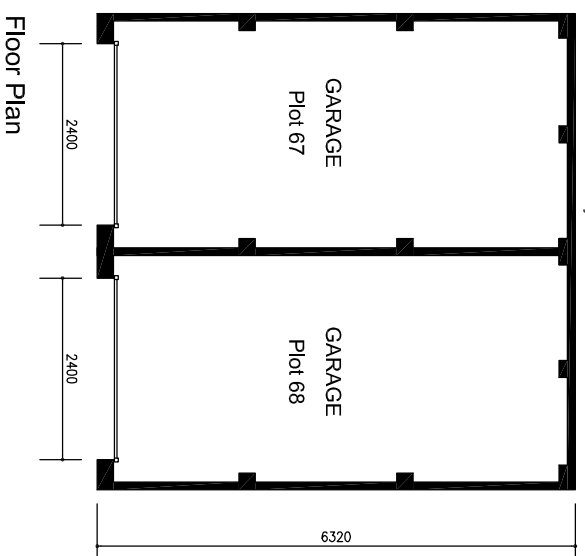

Floor Plan

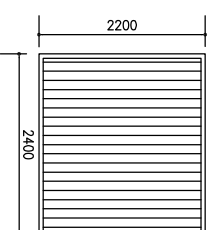

BLACK STEEL VERTICAL DOOR
Door Elevations

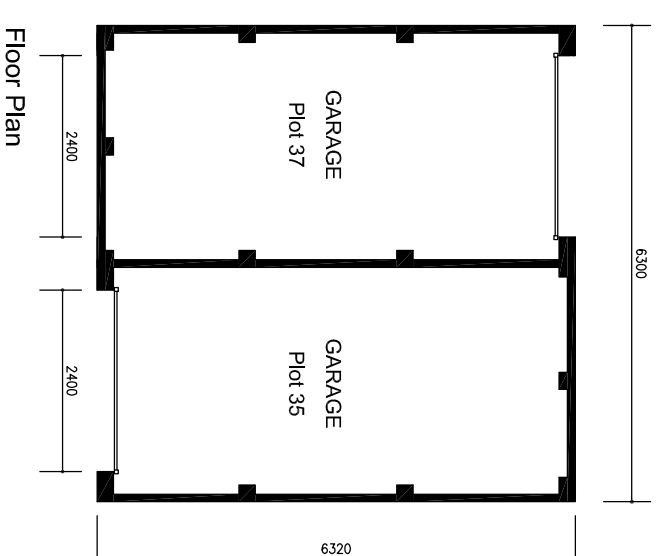 

Floor Plan

KM4, BICESTER PLOTS - 67/68 & 35/37 - BRICK

PLANNING ISSUE

© This drawing is subject to copyright and shall not be reproduced without the written consent of Bovis Homes Ltd.

A3 Original Sheet Size

GARAGE AGS2 DOUBLE SHARED GARAGE



Bovis Homes Limited,
Central Region
Bronwich Court
Highway Point
Gorsey Lane
Coleshill
B46 1JU
Tel: 01675 437000
Fax: 01675 437094

PROJECT
Parcel KM4, Bicester

DRAWING TITLE
Type AGS2 DOUBLE SHARED - Plans - Elevations

SCALE 1:100 DATE JUN 14 DRAWN BY NBA DRAWING NO. KM4-AGS2-08 REV A