



TANDEM DOUBLE WIDTH

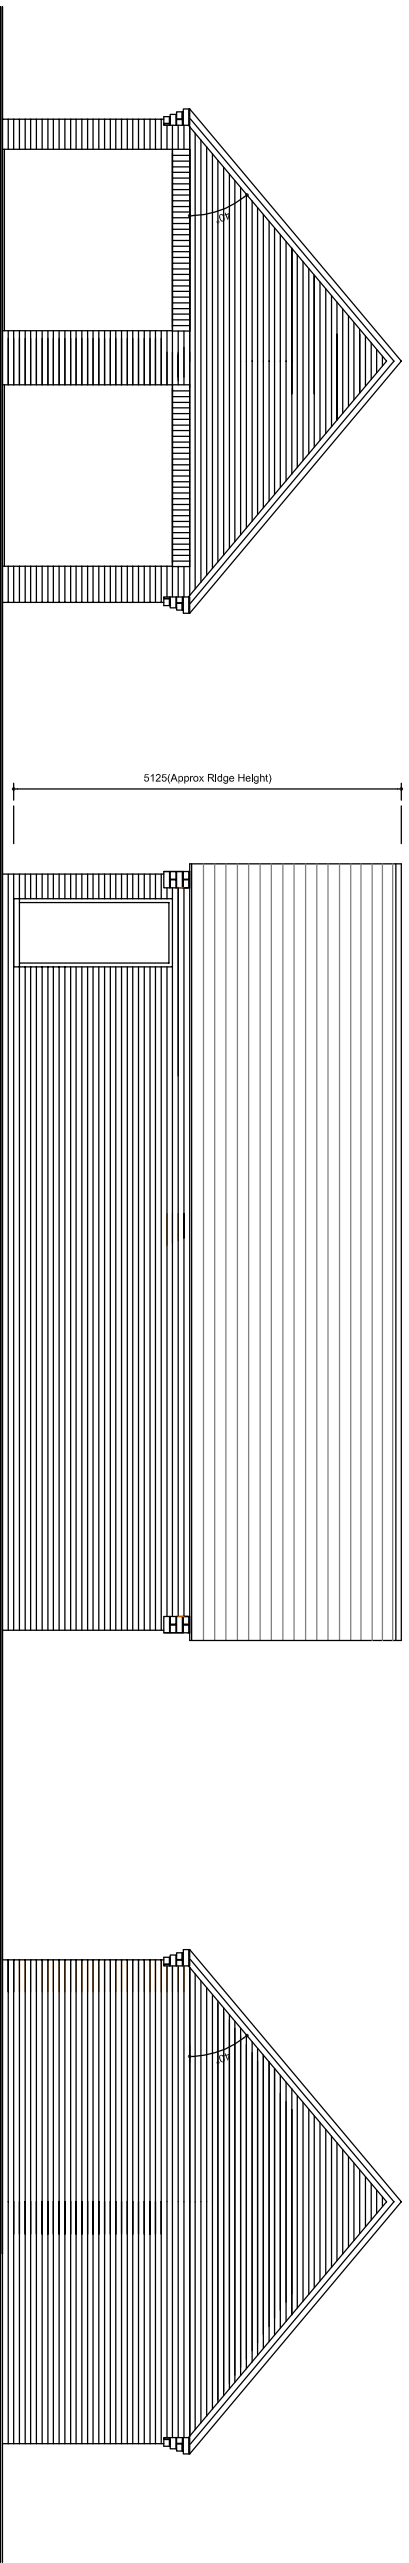


FRONT ELEVATION
BRICK

SIDE ELEVATION
BRICK


REAR ELEVATION
BRICK

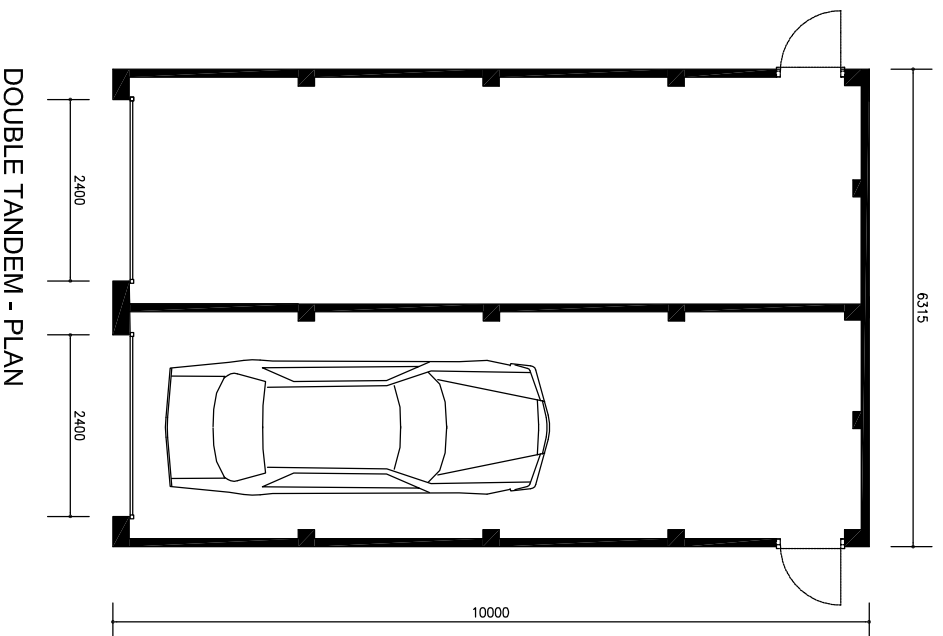

DOUBLE TANDEM - PLAN

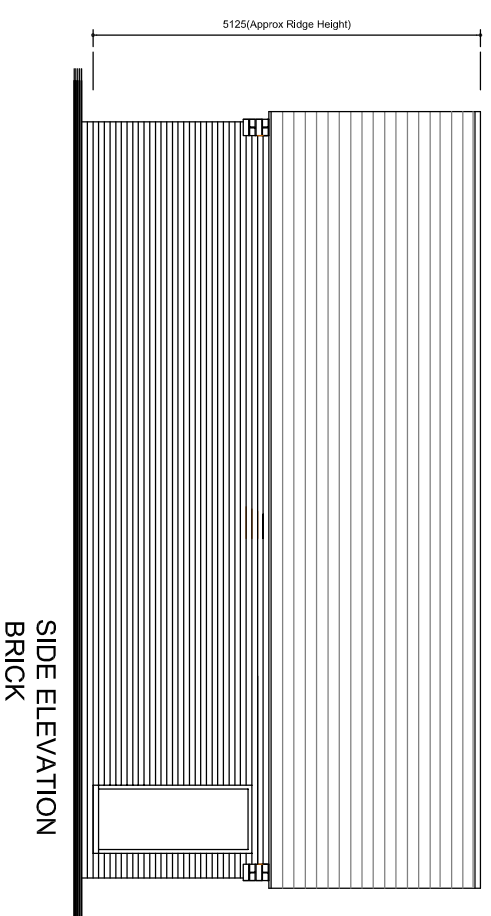


SIDE ELEVATION
BRICK

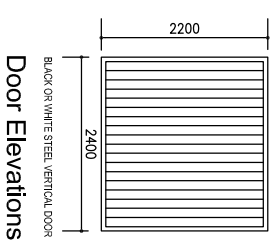

BLACK OR WHITE STEEL VERTICAL DOOR

Door Elevations

 

KM4, BICESTER PLOTS - 59/60,61/77 - BRICK

GARAGE AGT2 TANDEM DOUBLE

PLANNING ISSUE

© This drawing is subject to copyright and shall not be reproduced without the written consent of Bovis Homes Ltd.

A3 Original Sheet Size



Bovis Homes Limited.
 Central Region
 Bromwich Court
 Highway Point
 Gorsey Lane
 Colehill
 B46 1JU
 Tel: 01675 437000
 Fax: 01675 437094

PROJECT
Parcel KM4, Bicester

DRAWING TITLE
Type AGT2 TANDEM DOUBLE - Plans - Elevations

SCALE	DATE	DRAWN BY	DRAWING NO.	REV
1:100	JUN 14	NBA	KM4-AGT2-02	