




FRONT ELEVATION
FORMAL
PLOT : 81
TYPE B : P303

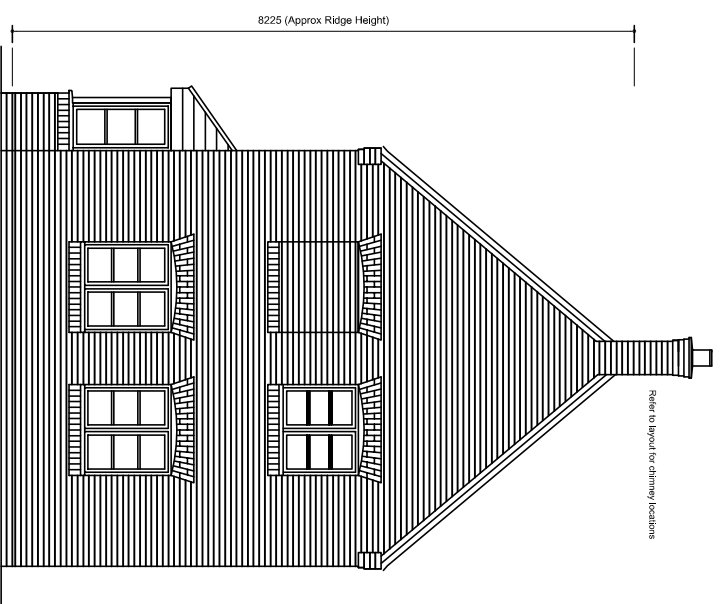

SIDE ELEVATION
FORMAL
PLOT : 81
TYPE B : P303

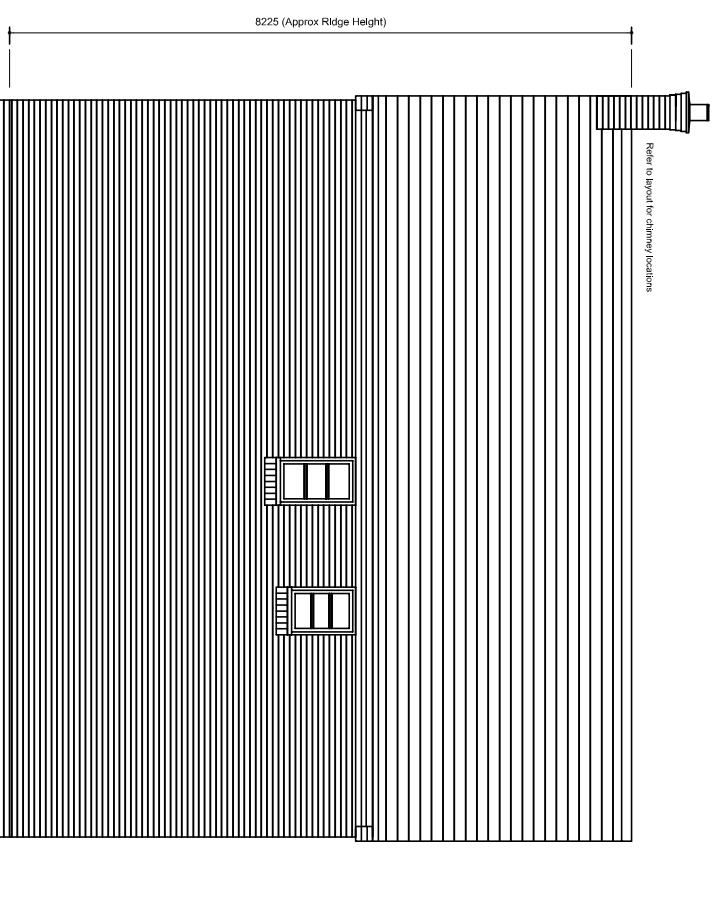

REAR ELEVATION
FORMAL
PLOT : 81
TYPE B : P303

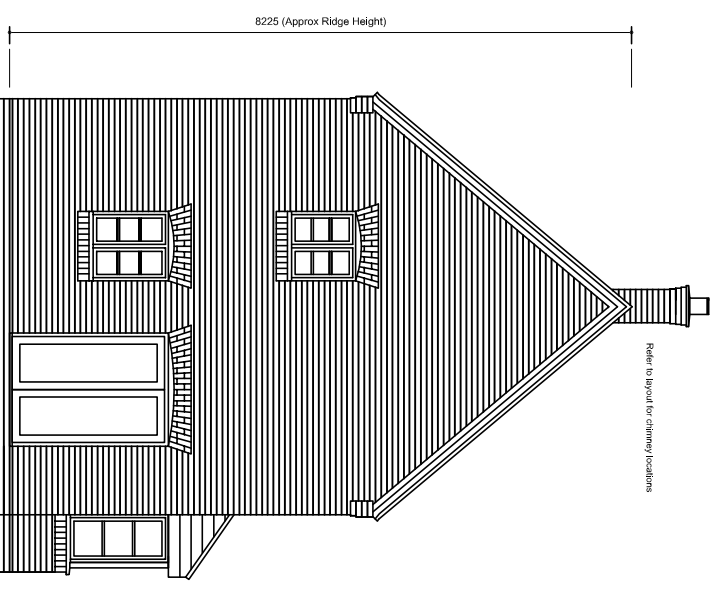

SIDE ELEVATION
FORMAL
PLOT : 81
TYPE B : P303

PLOTS - 81 - BRICK

KM4, BICESTER
P303 - FORMAL - BRICK

PLANNING ISSUE

© This drawing is subject to copyright and shall not be reproduced without the written consent of Bovis Homes Ltd.

A3 Original Sheet Size



Bovis Homes Limited.
 Central Region
 Bromwich Court
 Highway Point
 Gorsley Lane
 Colehill
 B46 1JU
 Tel: 01675 437000
 Fax: 01675 437094

PROJECT
Parcel KM4, Bicester

DRAWING TITLE
Type B-P303 - Elevations

SCALE 1:100 DATE JUN 14 DRAWN BY NBA DRAWING NO. KM4-P303-02

REV