

PLOT 40

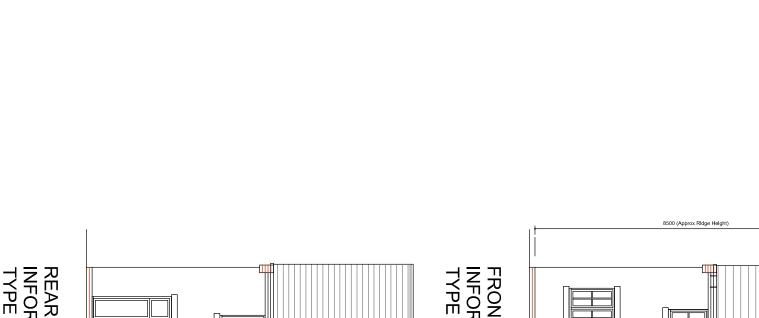

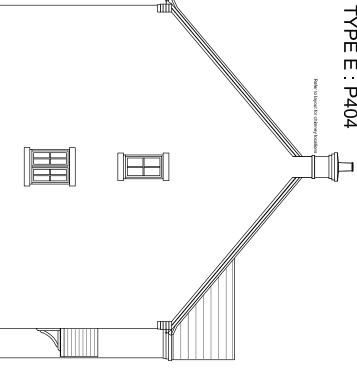





REAR ELEVATION INFORMAL TYPE E : P404

SIDE ELEVATION INFORMAL TYPE E : P404

- INFORMAL - RENDER

Bovis Homes Limited. Central Region Bromwich Court Highway Point Gorsey Lane Coleshill B46 1JU PROJECT

Parcel KM4, Bicester

DRAWING TITLE

Type E P404 - Elevations

KM4-P404-04

DATE DRAWN BY
JUN 14 NBA REV

A3 Original Sheet Size

PLANNING ISSUE

SCALE 1:100