


SITE PLAN scale 1:1250

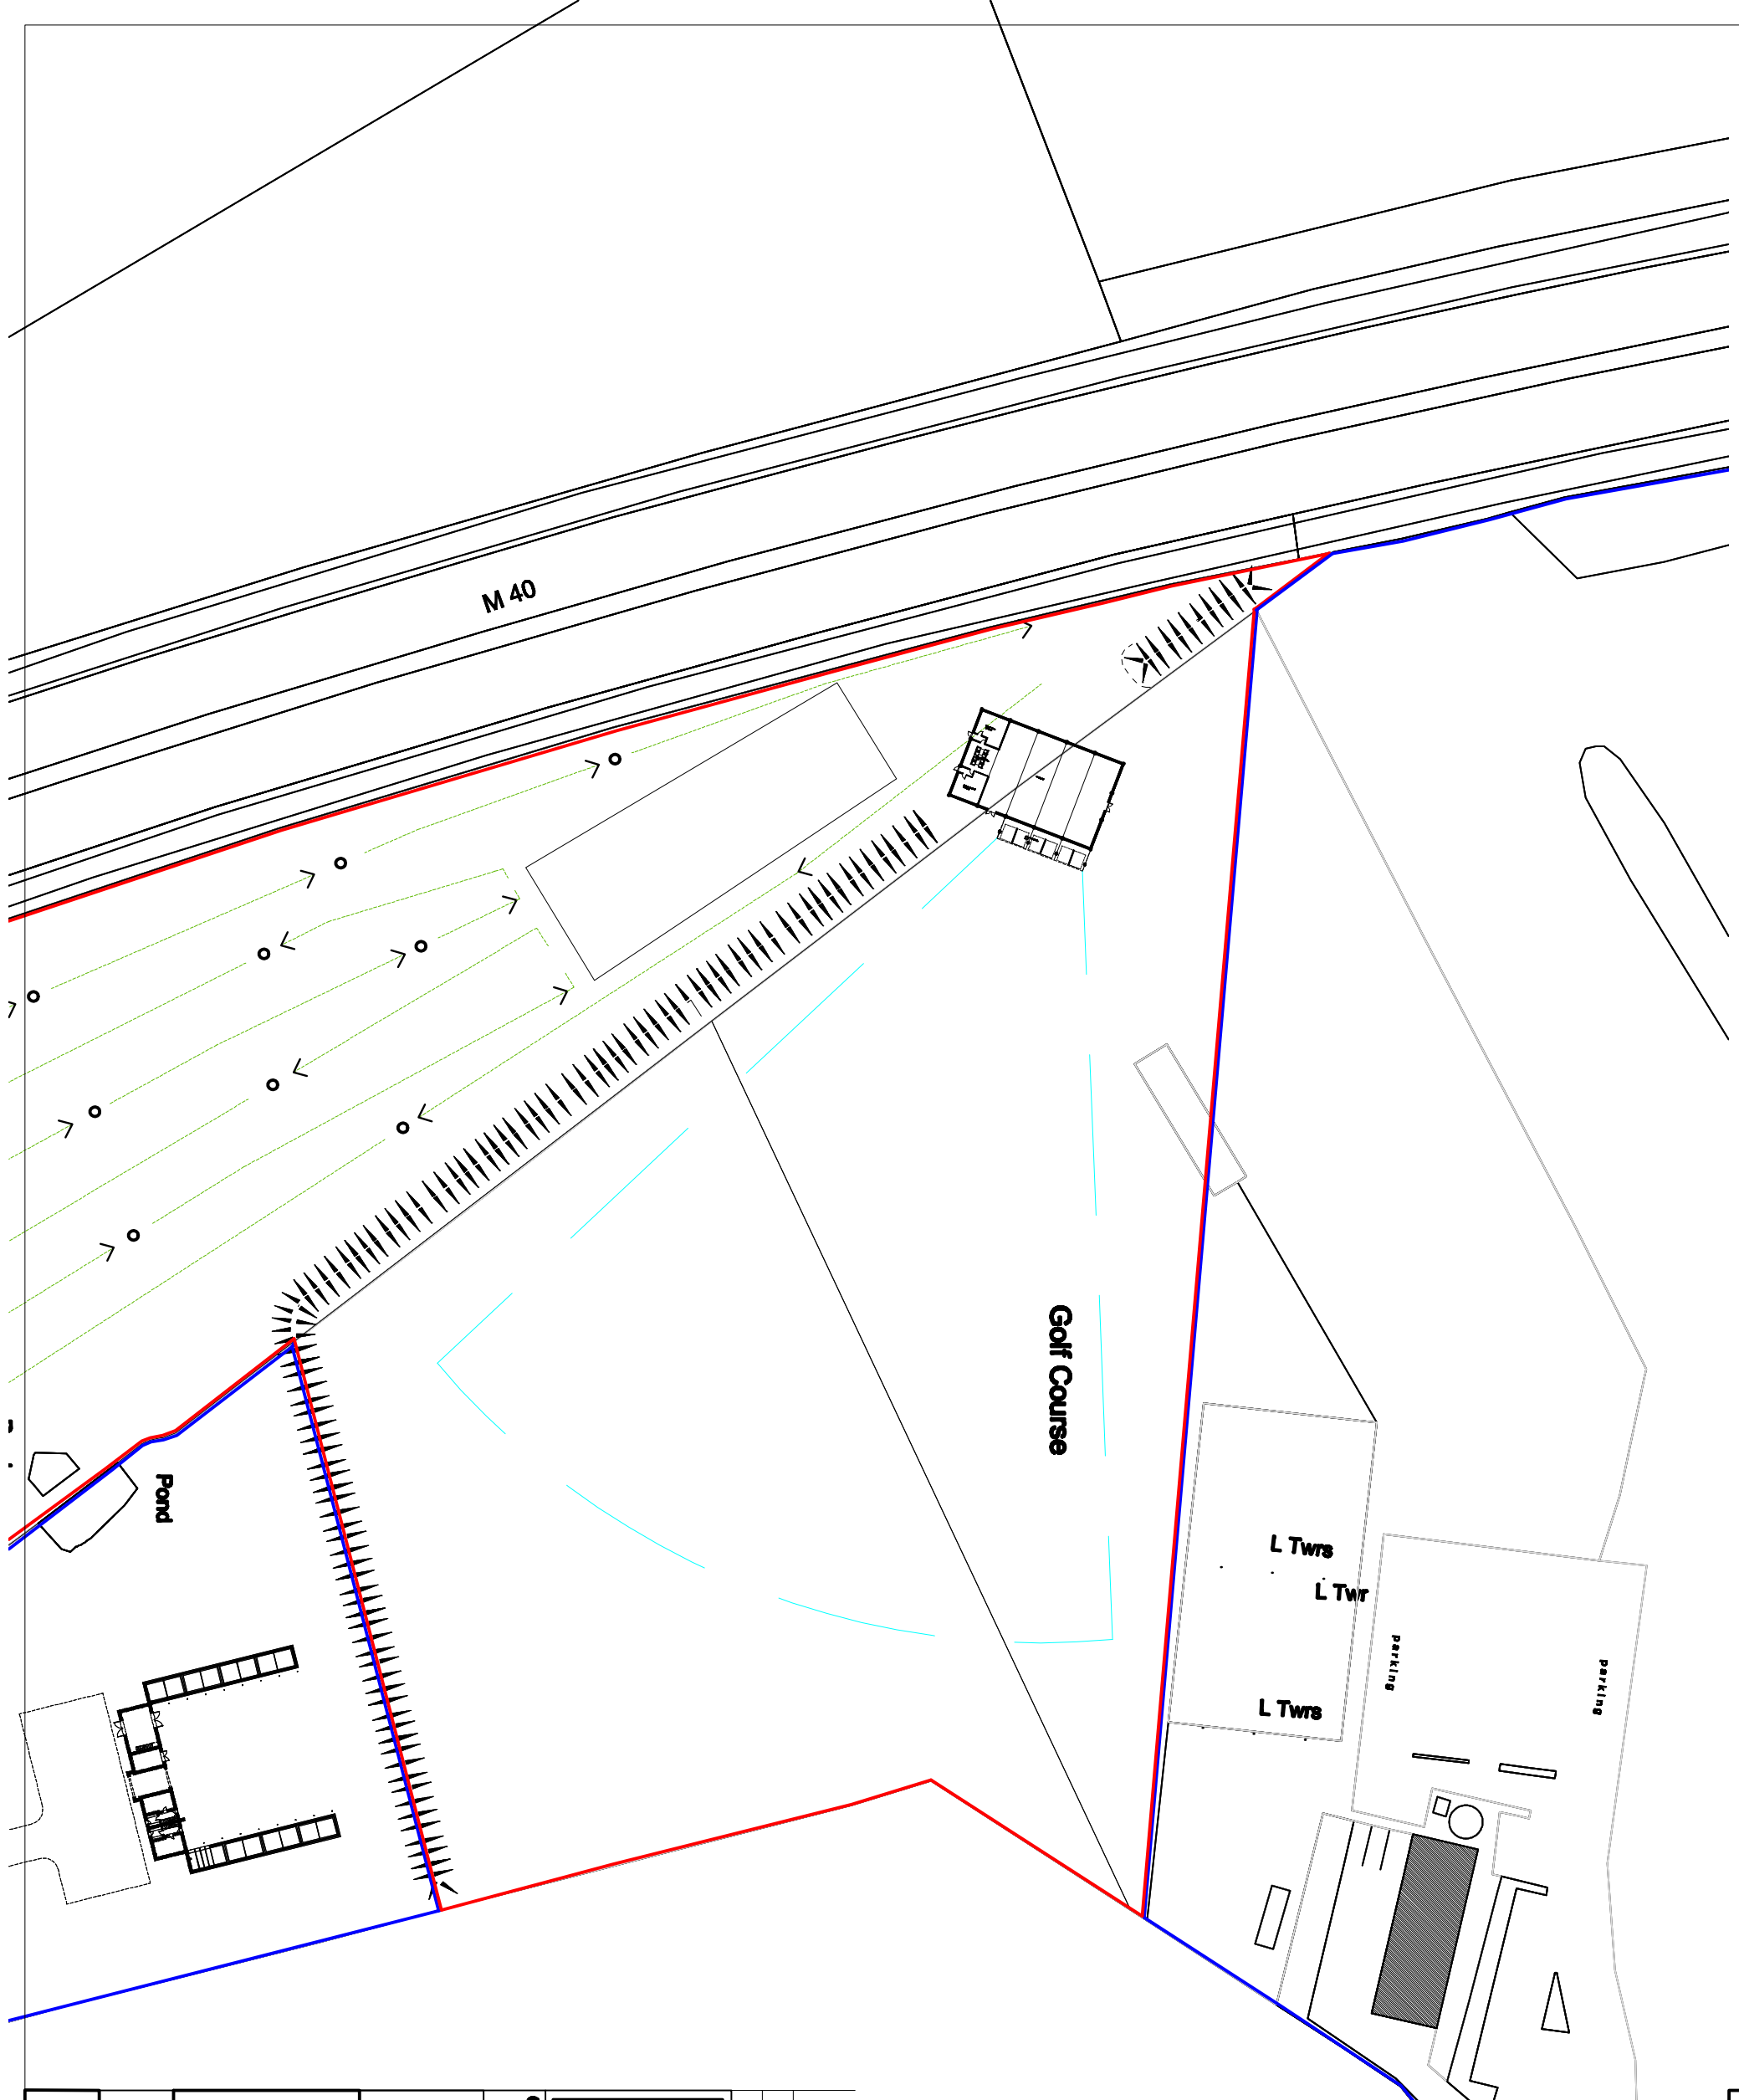

Note: All dimensions must be double checked and not scaled from this drawing.

Rev.	Date	Revisions

Steve Karpa
Architectural Detailing
 15 Taylor Close, Bicester, Oxon, OX25 5BB
 Tel/Fax: 01869 322071 Mobile: 07920261292
 stevekarpadetailing.com

Client: MR GRAHAM PAYNE
Job Title: PROPOSED ACTIVITY CENTRE AT: BICESTER GOLF & COUNTRY CLUB, CHESTERTON, OXON.

Drawing Title: Site Plan

Scale: 1:1250
Date: June 2014
Drawn: SJK

Drawing Number: SK.14-652-03