


FRONT ELEVATION

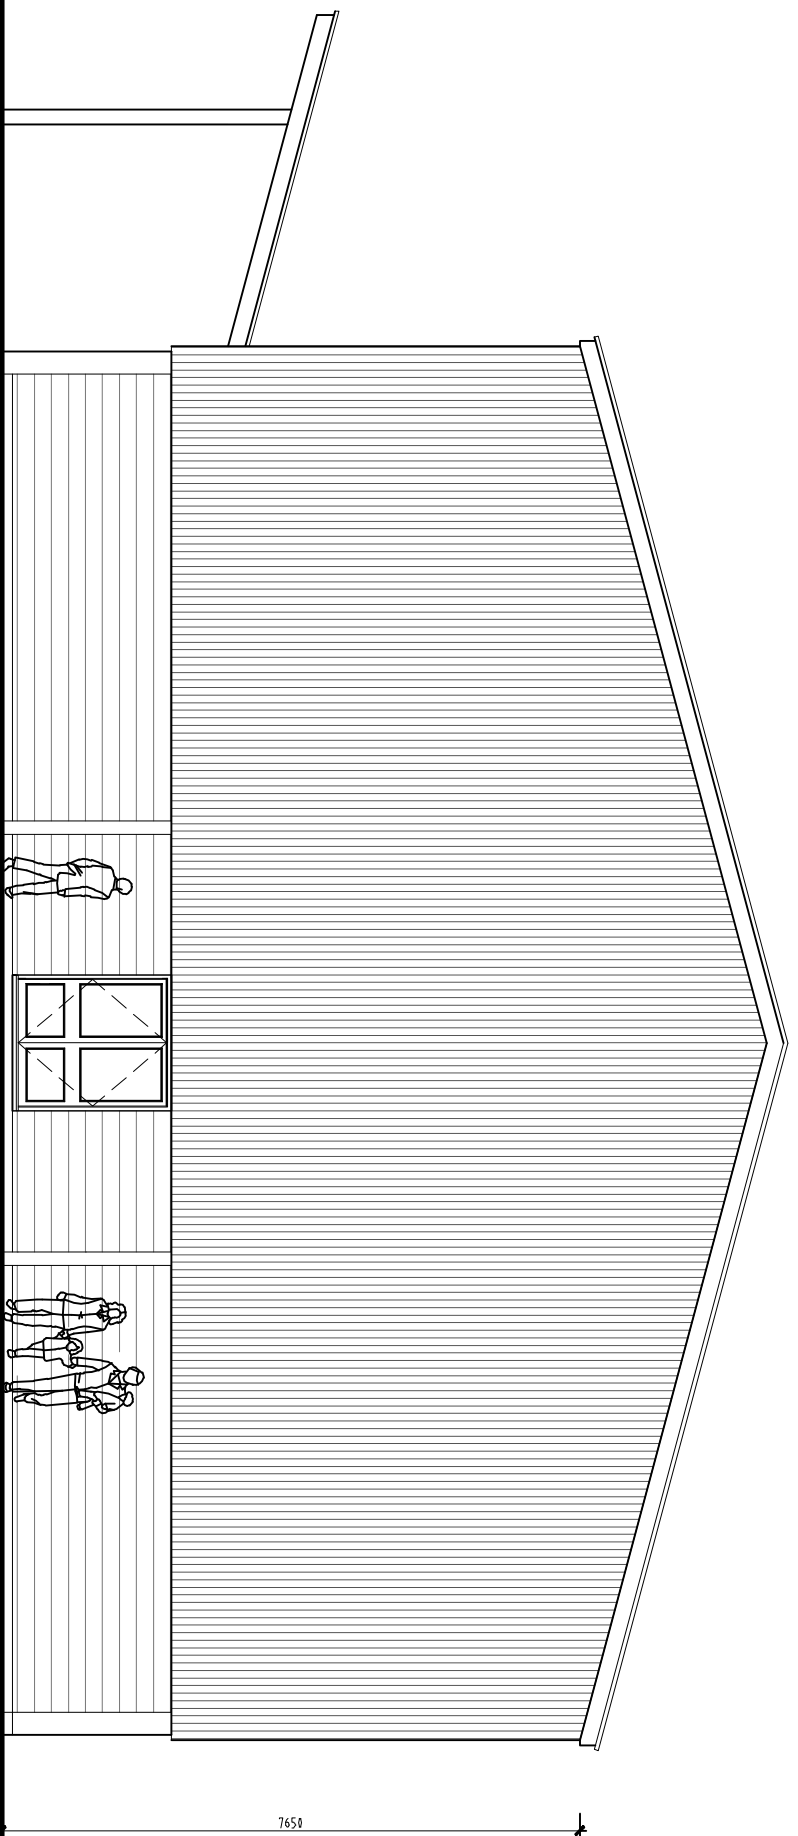

SIDE ELEVATION

Rev.	Date	Revisions

Steve Karpa
Architectural Detailing
 15 Tyler Close, Binley, Oxon, OX25 5BB
 Tel/Fax: 01869 322071 Mobile: 07920261292
 stevekarpadetailing.com

Client: MR GRAHAM PAYNE

Job Title: PROPOSED ACTIVITY CENTRE AT:
 BICESTER GOLF & COUNTRY CLUB,
 CHESTERTON, OXON.

Drawing Title: Elevations

Scale: 1:100 **Date:** June 2014 **Drawn:** SJK

Drawing Number: SK.14-652-02