



PARCELS KMA & KMB, KINGSMERE, BICESTER GARAGES

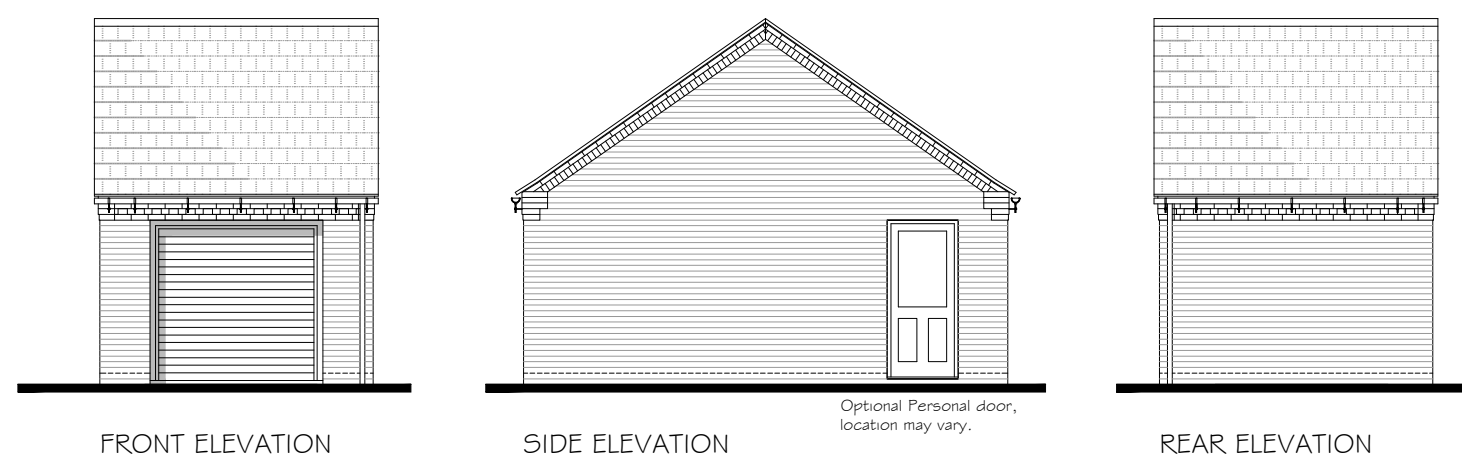


FRONT ELEVATION SIDE ELEVATION REAR ELEVATION
SINGLE GARAGE BRICK


PLOTS:- 17, 18, 23, 26, 27, 47, 48, 53, 63, 68, 77, 78, 96, 104, 131, 134, 137, 141, 145, 155, 162

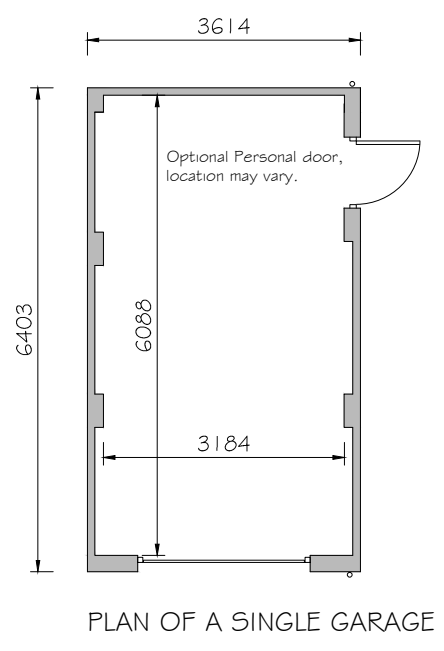

PLAN OF A SINGLE GARAGE

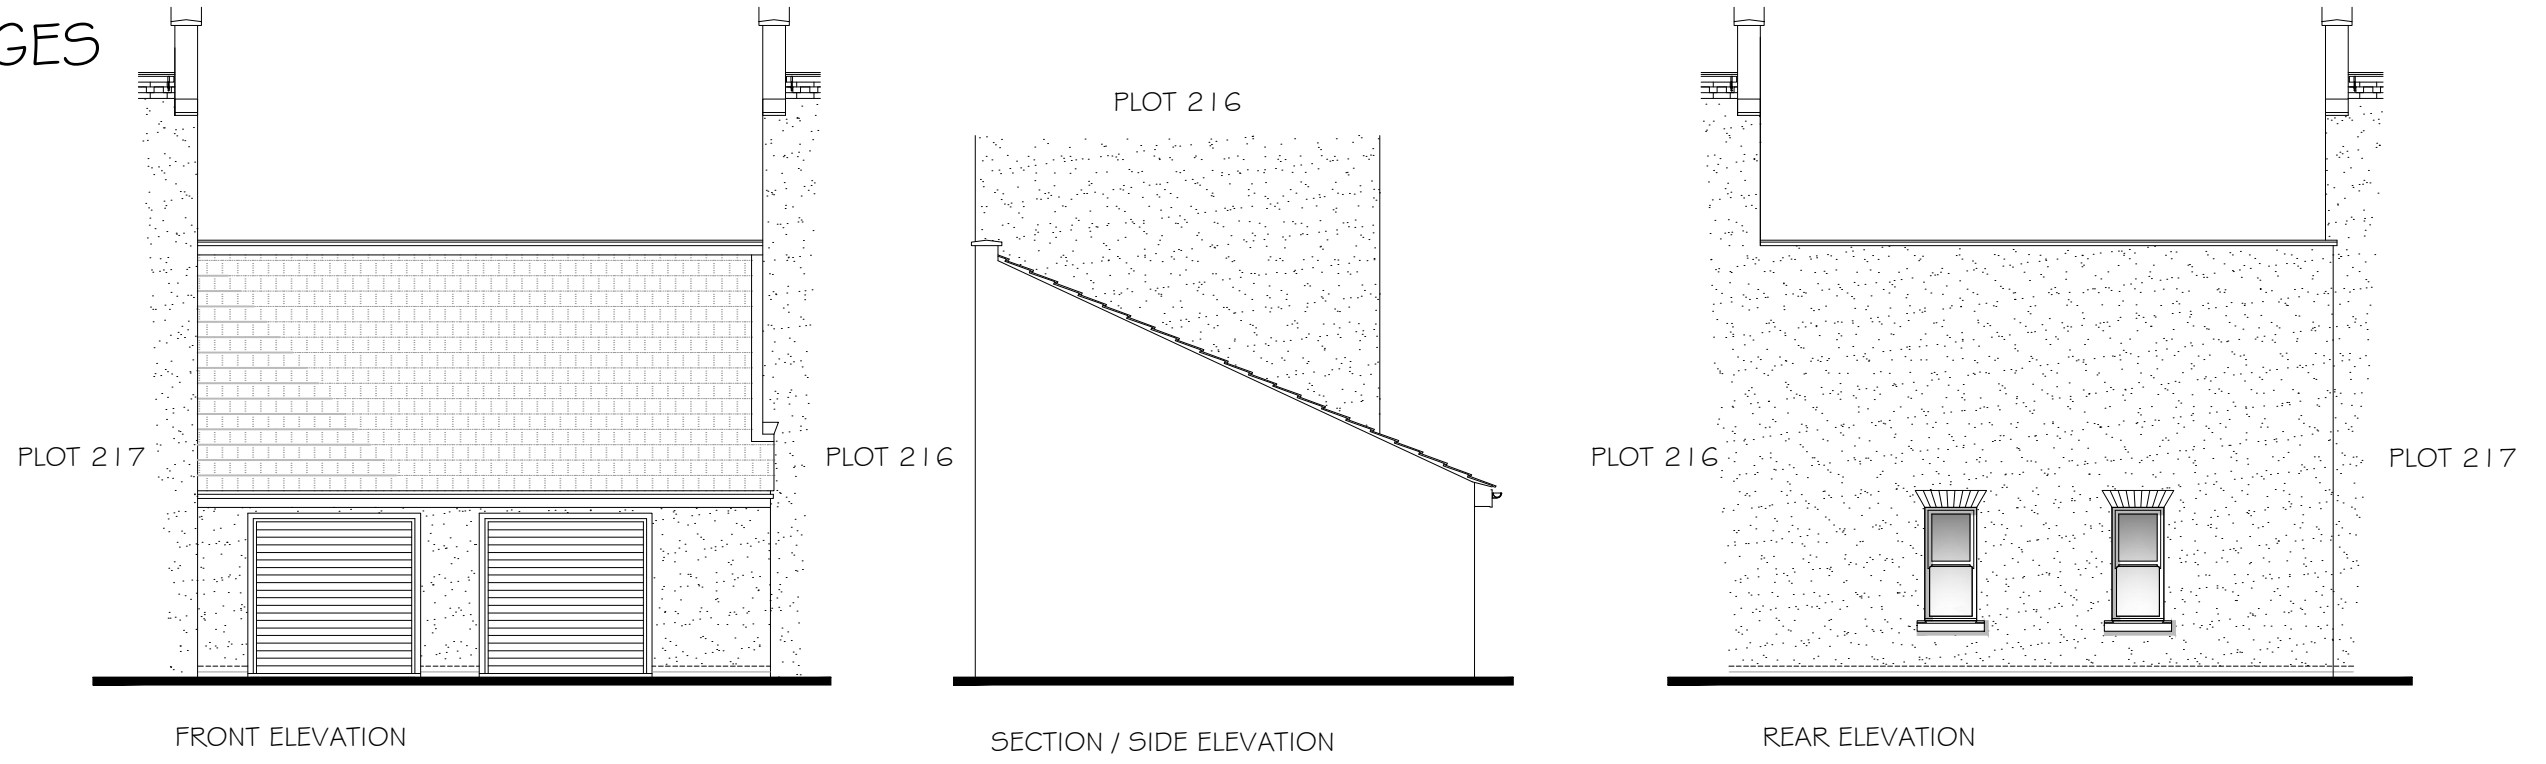


FRONT ELEVATION SECTION / SIDE ELEVATION REAR ELEVATION
SPECIAL DOUBLE GARAGE RENDER

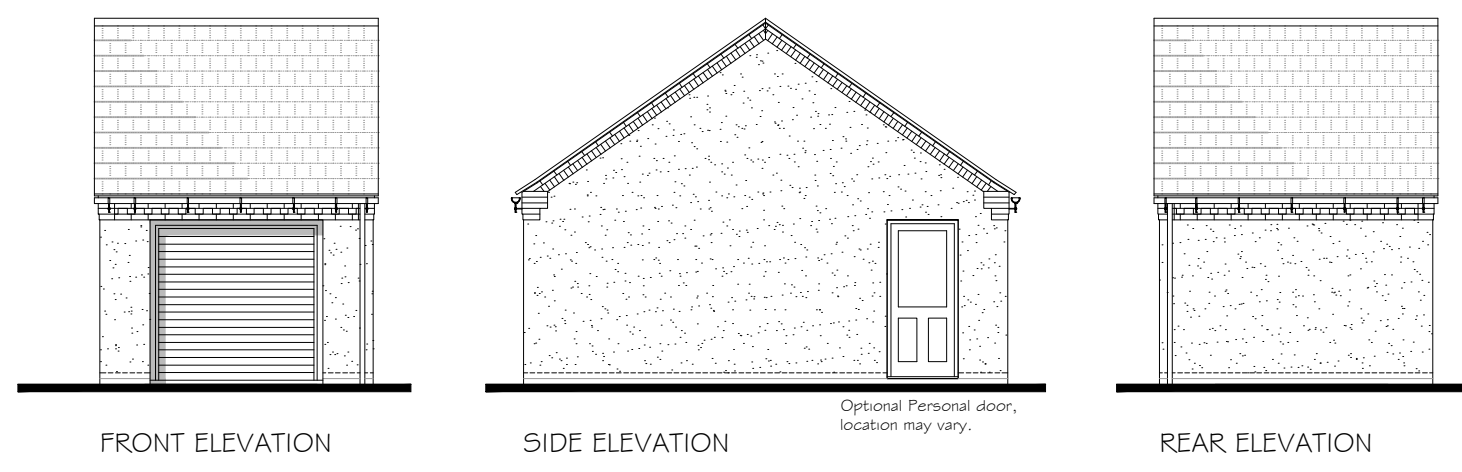


FRONT ELEVATION SIDE ELEVATION REAR ELEVATION
SINGLE GARAGE RENDER


PLOTS:- 14, 46, 110, 123, 206

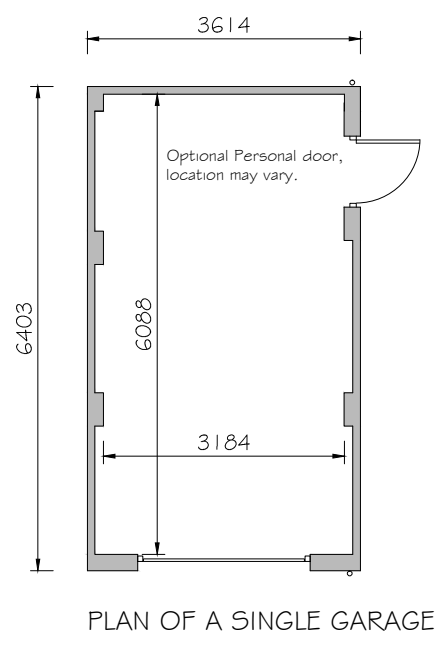

PLAN OF A SINGLE GARAGE

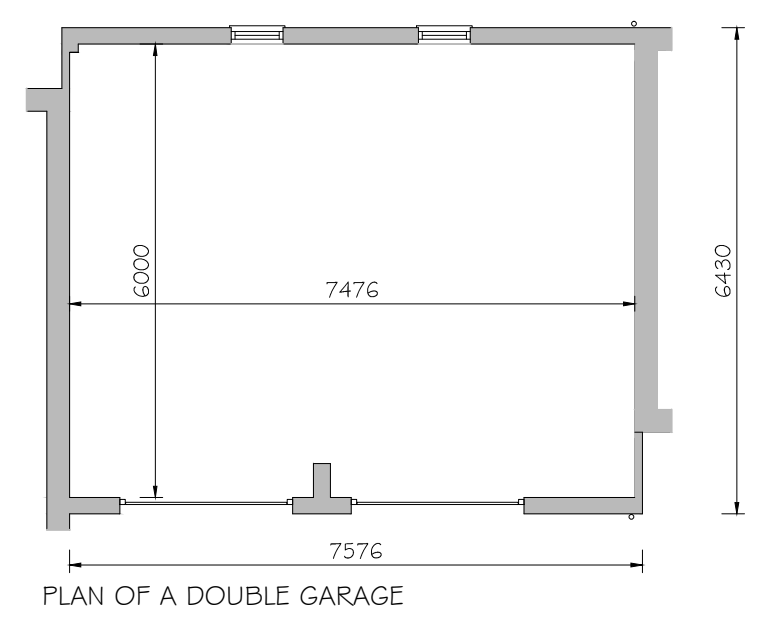


PLAN OF A DOUBLE GARAGE

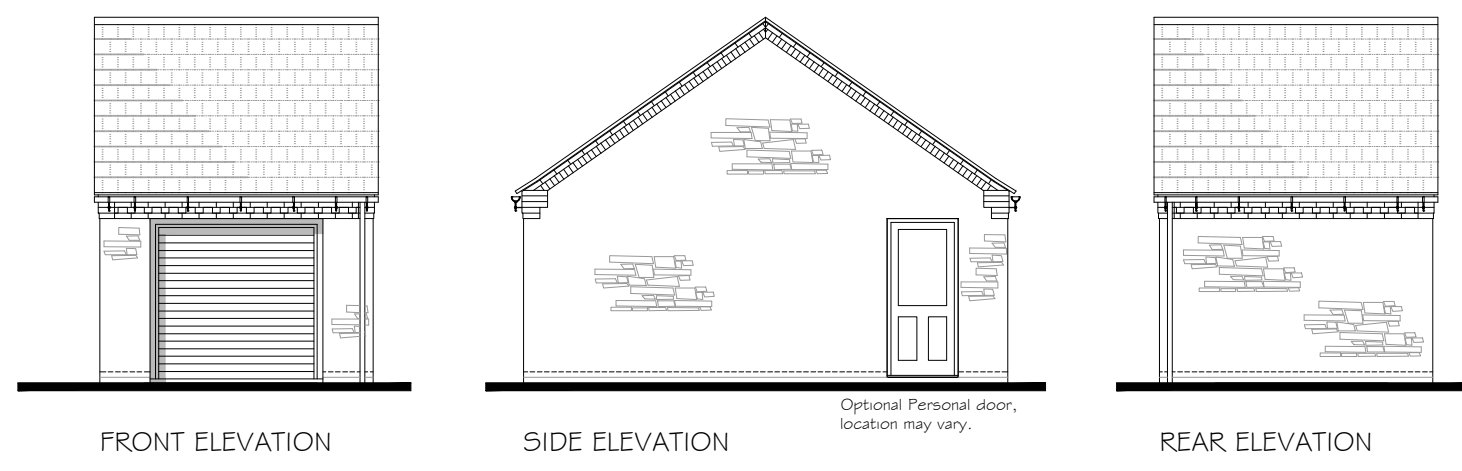


FRONT ELEVATION SIDE ELEVATION REAR ELEVATION
SINGLE GARAGE STONE

PLOTS:- 91, 138

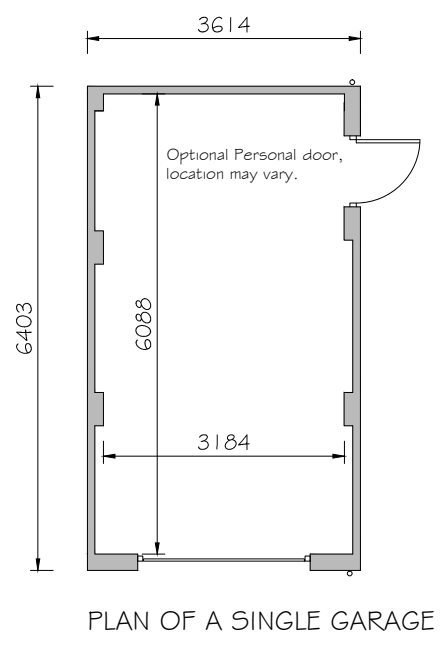


PLAN OF A SINGLE GARAGE

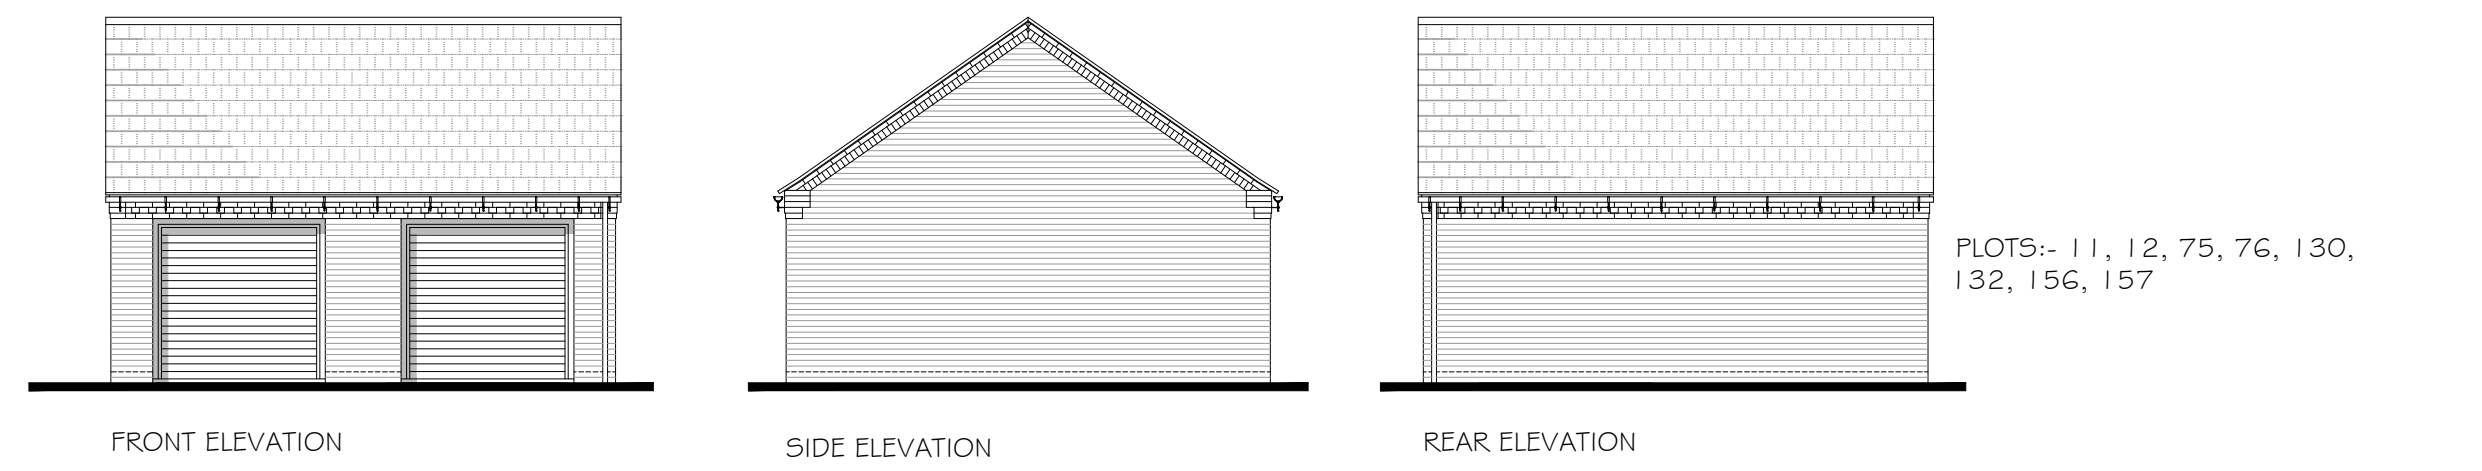


FRONT ELEVATION SIDE ELEVATION REAR ELEVATION
TWIN GARAGE BRICK

PLOTS:- 11, 12, 75, 76, 130, 132, 156, 157

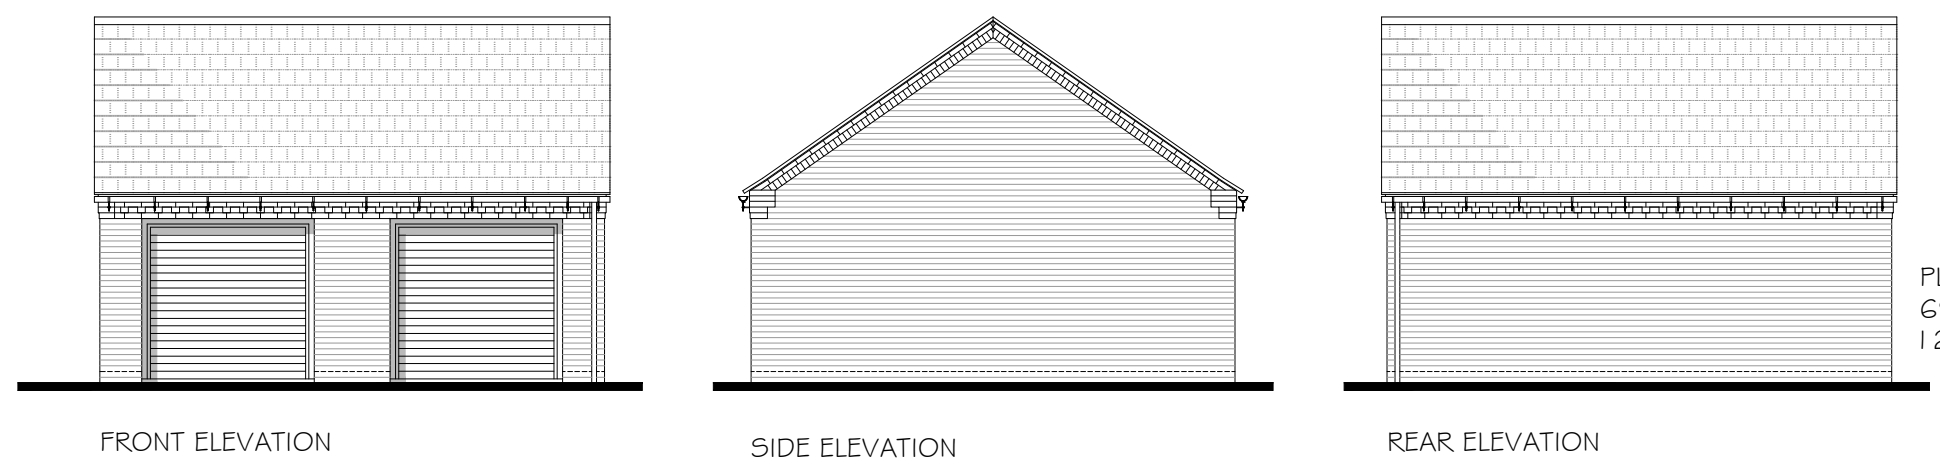


FRONT ELEVATION SIDE ELEVATION REAR ELEVATION
DOUBLE GARAGE BRICK

PLOTS:- 8, 13, 69, 70, 73, 128, 129

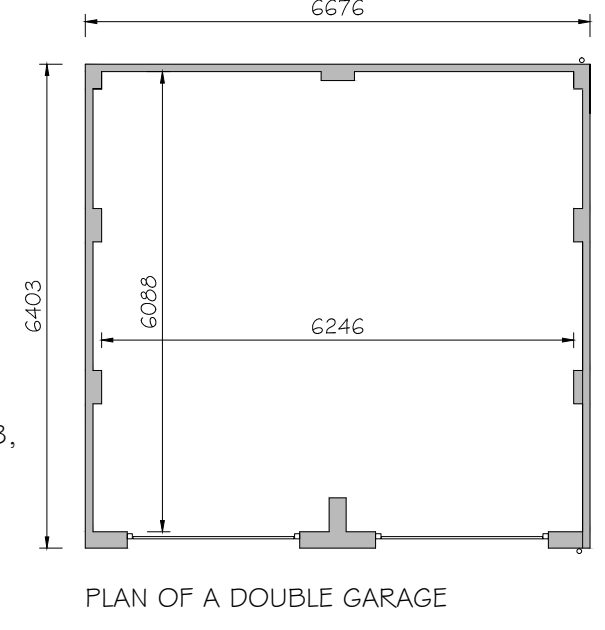

PLAN OF A DOUBLE GARAGE

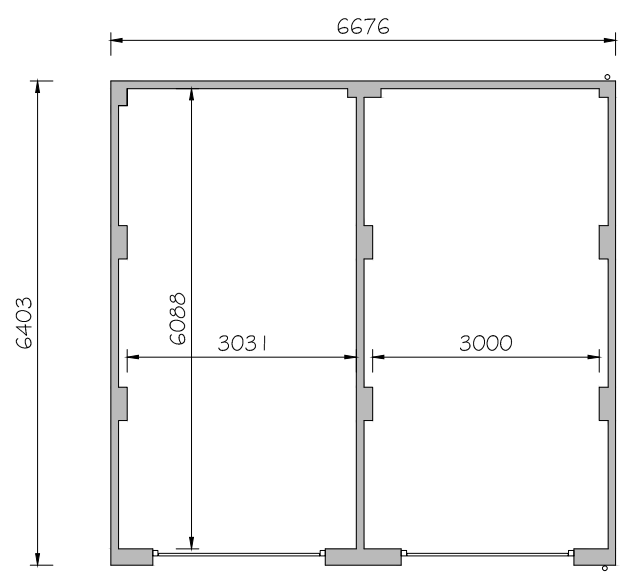


PLAN OF A TWIN GARAGE




FRONT ELEVATION SIDE ELEVATION REAR ELEVATION
DOUBLE GARAGE RENDER

PLOT:- 65

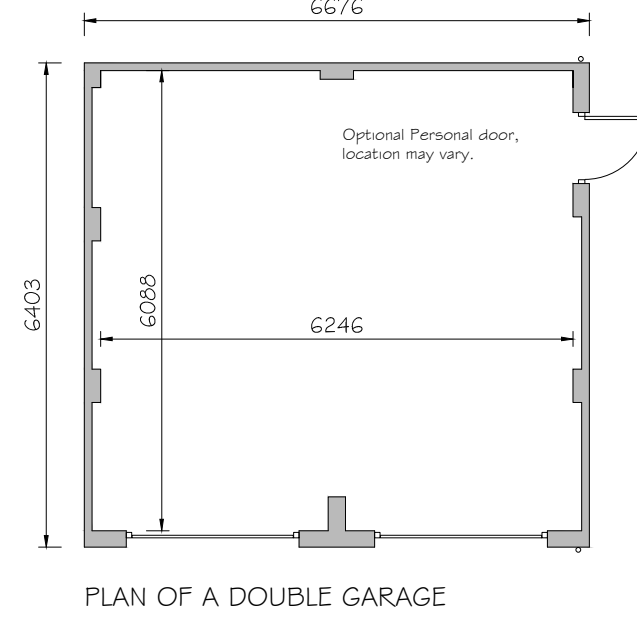


PLAN OF A DOUBLE GARAGE

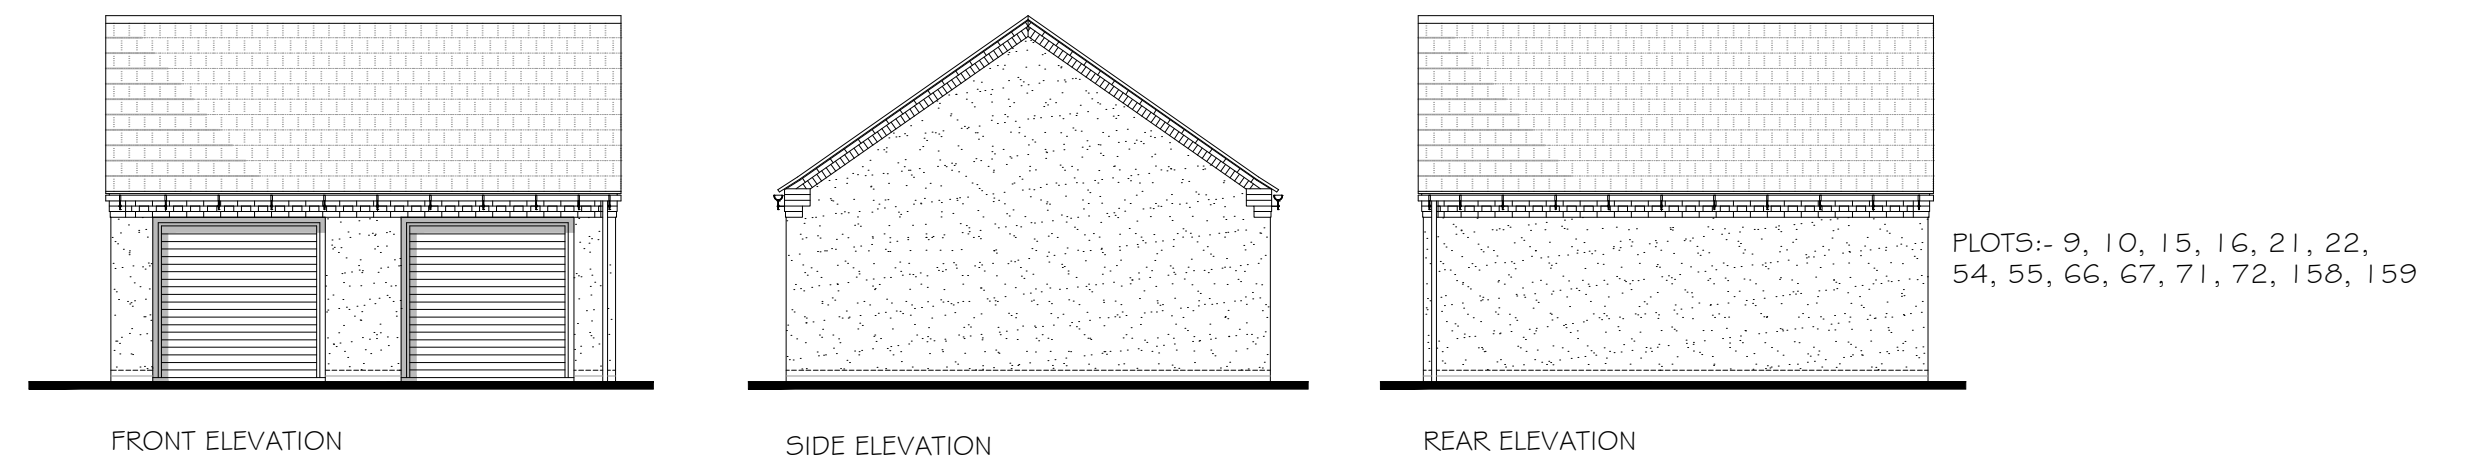


FRONT ELEVATION SIDE ELEVATION REAR ELEVATION
TWIN GARAGE RENDER

PLOTS:- 9, 10, 15, 16, 21, 22, 54, 55, 66, 67, 71, 72, 158, 159

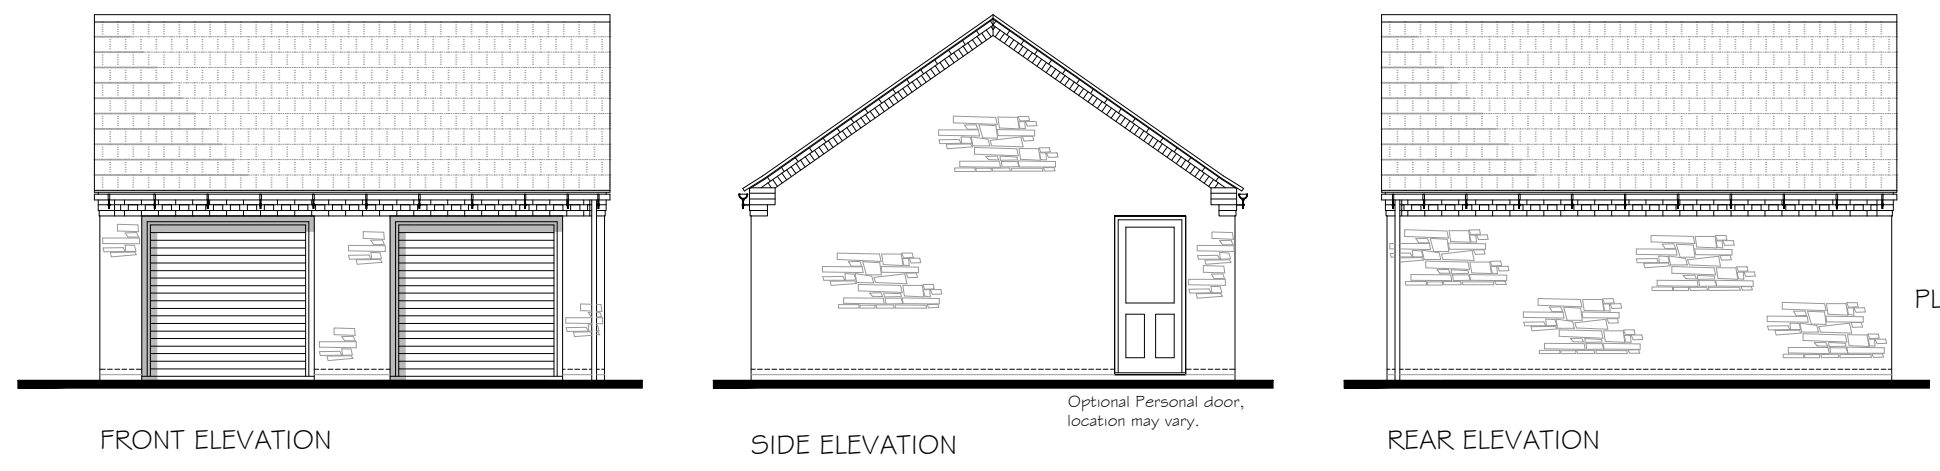


FRONT ELEVATION SIDE ELEVATION REAR ELEVATION
DOUBLE GARAGE STONE

PLOT:- 64

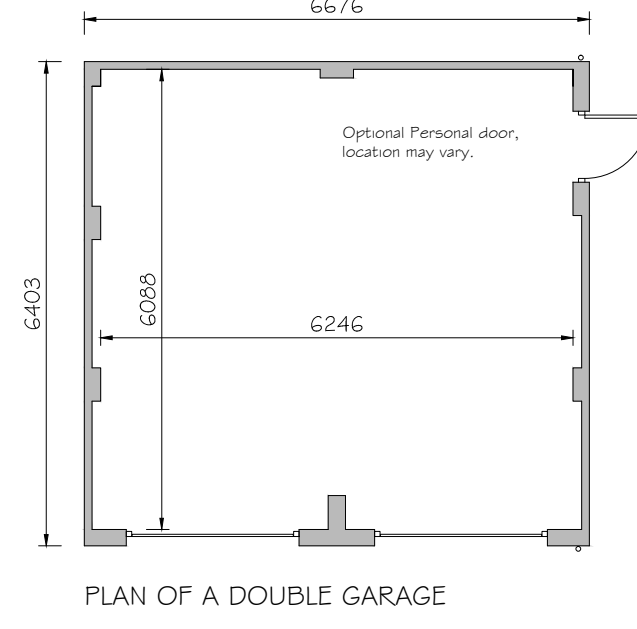

PLAN OF A DOUBLE GARAGE

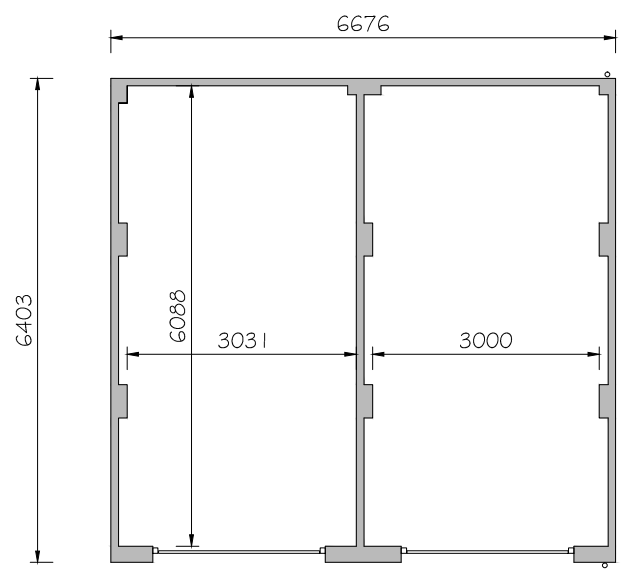

PLAN OF A TWIN GARAGE



PROJECT:
**PARCELS KMA & KMB,
KINGSMERE, BICESTER**

DRG TITLE:
GARAGES

JOB NO:	DRG NO:	REV:
1186	56-1	A
SCALE:		DRN BY:
1:100		PK
DATE:		CKD BY:
09/14		TE

The NOBLE Consultancy
 ■ Architectural ■ Planning ■ Urban Design ■ Landscaping ■
 The Stables, Says Court Farm, Badminton Road
 Frampton Cotterell, South Gloucestershire, BS36 2NY
 T: 0844 7452033
 E: design@noble-consultancy.co.uk
 W: www.noble-consultancy.co.uk